


CORE HOUSING EAST

REVISION/S:


- A. 2019-10-03. Plot numbers, title and drawing number updated. MED
- B. 2020-07-01. Window sills and lintels amended at client's request. DJE



FRONT ELEVATION

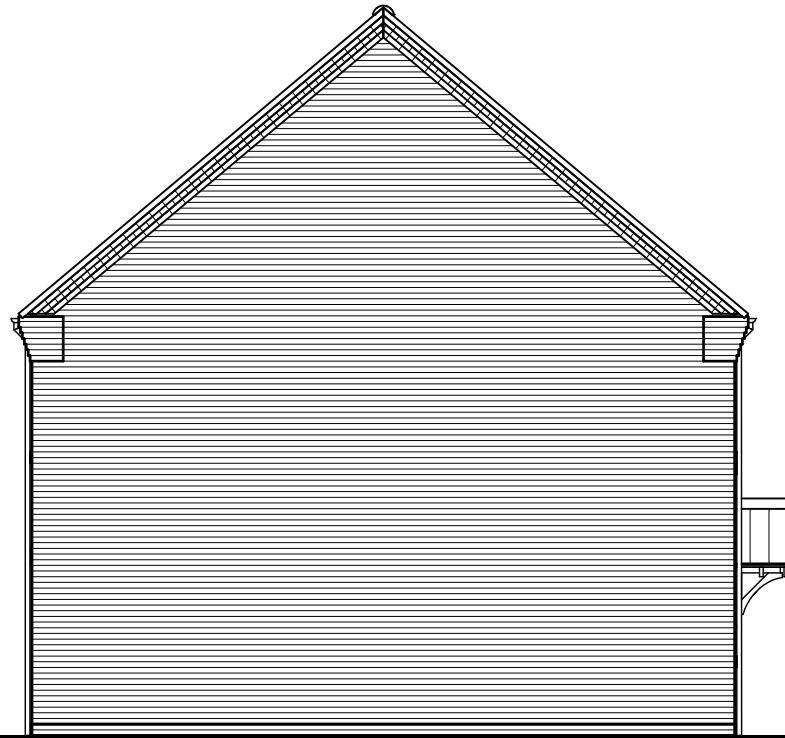


SIDE ELEVATION

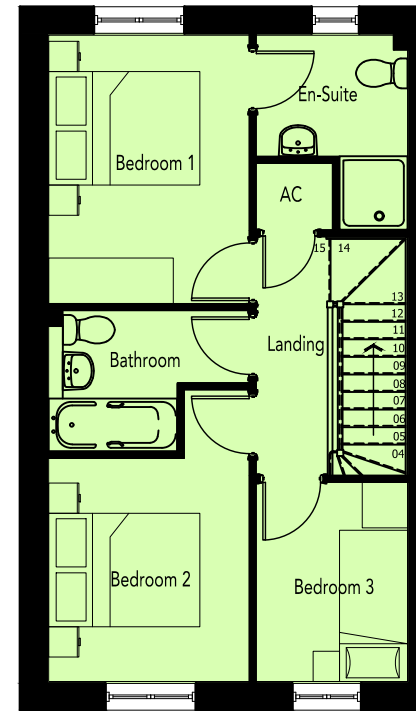


FIRST FLOOR PLAN



REAR ELEVATION

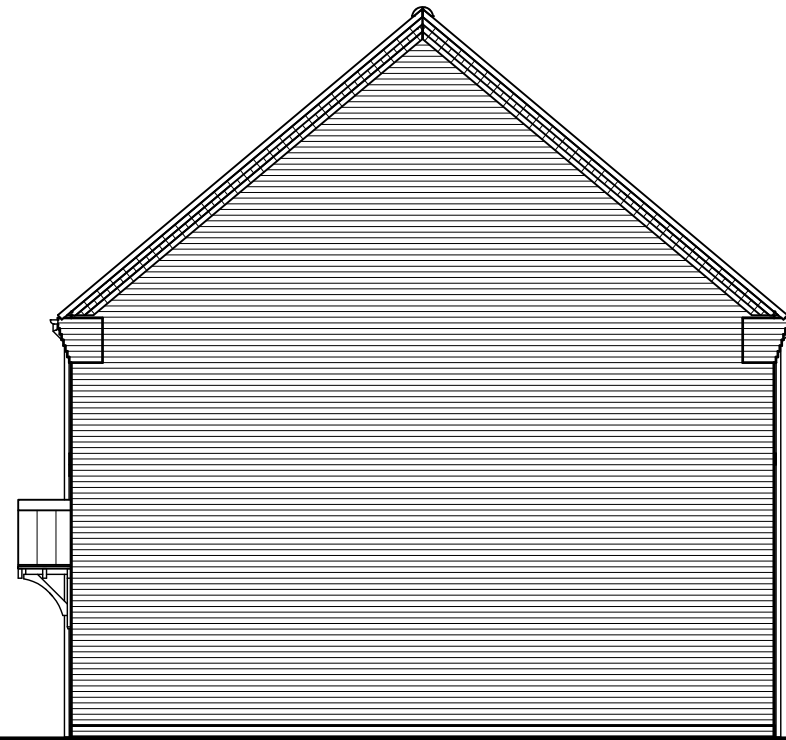

SIDE ELEVATION

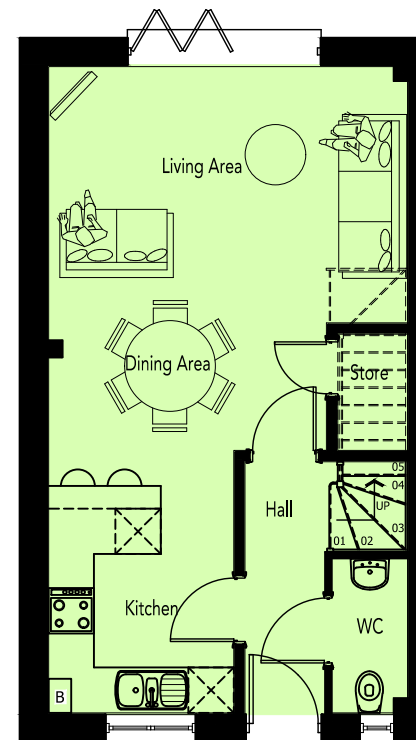

GROUND FLOOR PLAN

AREA SCHEDULE				
REF /	NET AREA		GROSS AREA (m <sup>2</sup> )	
	m <sup>2</sup>	ft <sup>2</sup>	m <sup>2</sup>	ft <sup>2</sup>
GROUND FLOOR	40.91	440.36	41.24	443.91
FIRST FLOOR	40.91	440.36	41.24	443.91
TOTAL	81.82	880.71	82.48	887.81

NOTES

**NET AREA** = AREA MEASURED WITHIN THE BOUNDARY OF THE PLASTER FINISH TO EXTERNAL WALL AND SLOPING CEILINGS AT 1500MM ABOVE FFL.

**GROSS AREA** = AREA MEASURED WITHIN THE BOUNDARY OF THE INNER STRUCTURAL FACE OF THE EXTERNAL WALL AND SLOPING CEILINGS AT 1200MM ABOVE FFL.

