


CORE HOUSING EAST

REVISION/S:


- A. 2019-10-03. Plot numbers, title and drawing number updated. MED
- B. 2020-07-01. Window sills and lintels amended at client's request. DJE




FRONT ELEVATION

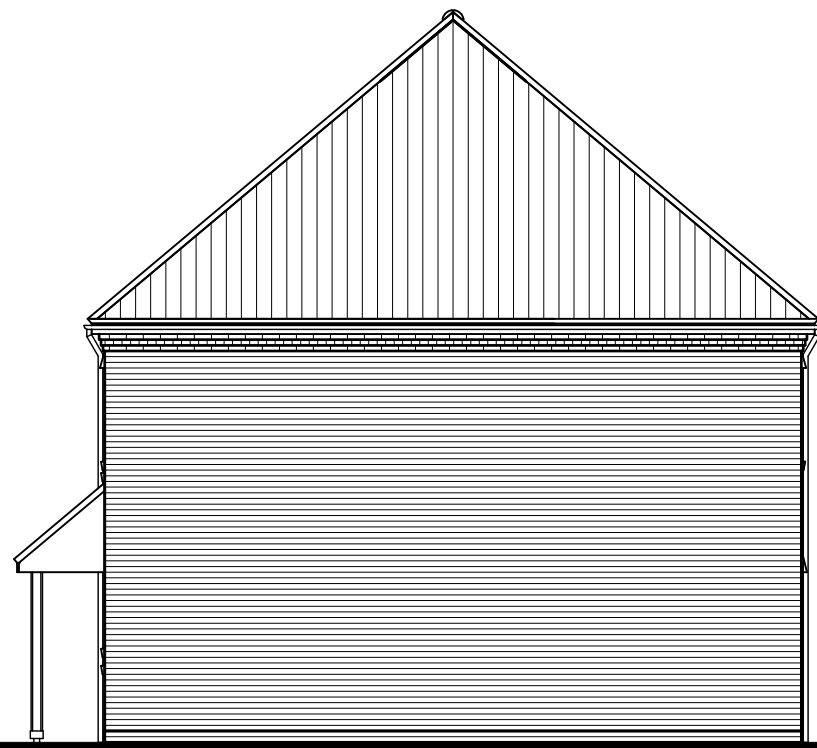


SIDE ELEVATION

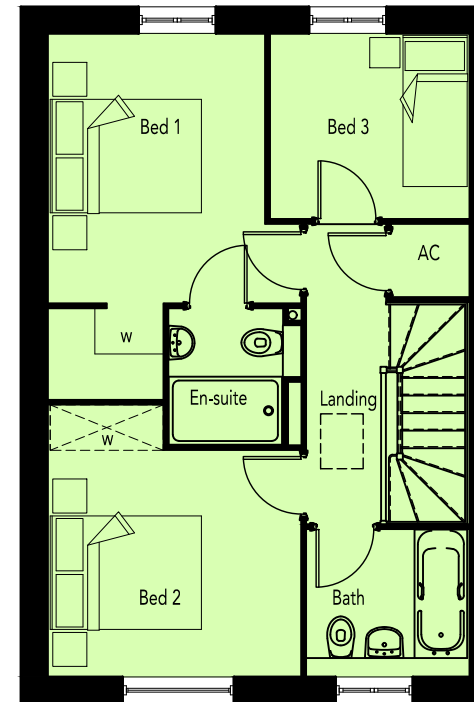


FIRST FLOOR PLAN

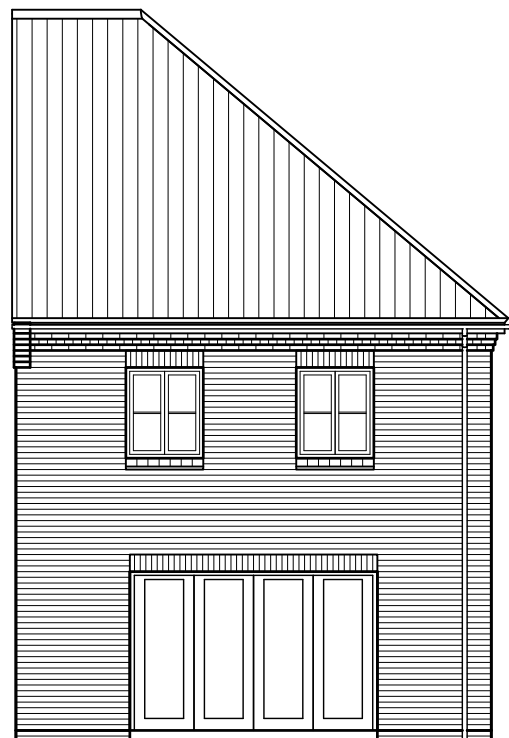

REAR ELEVATION

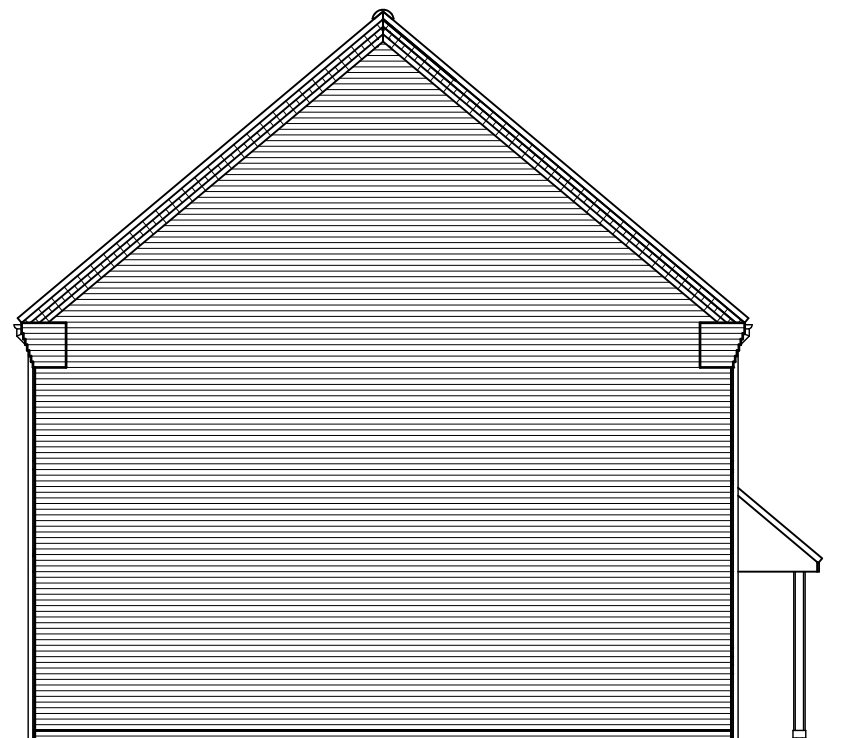

SIDE ELEVATION

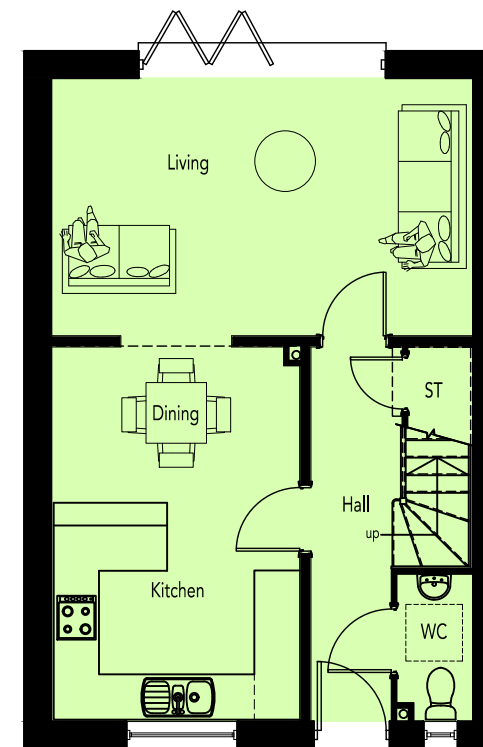

GROUND FLOOR PLAN

AREA SCHEDULE				
REF /	NET AREA		GROSS AREA (m ²)	
	m ²	ft ²	m ²	ft ²
GROUND FLOOR	46.84	504.19	47.54	511.72
FIRST FLOOR	46.84	504.19	47.54	511.72
TOTAL	93.68	1008.37	95.08	1023.44

NOTES

NET AREA = AREA MEASURED WITHIN THE BOUNDARY OF THE PLASTER FINISH TO EXTERNAL WALL AND SLOPING CEILINGS AT 1500MM ABOVE FFL.

GROSS AREA = AREA MEASURED WITHIN THE BOUNDARY OF THE INNER STRUCTURAL FACE OF THE EXTERNAL WALL AND SLOPING CEILINGS AT 1200MM ABOVE FFL.