
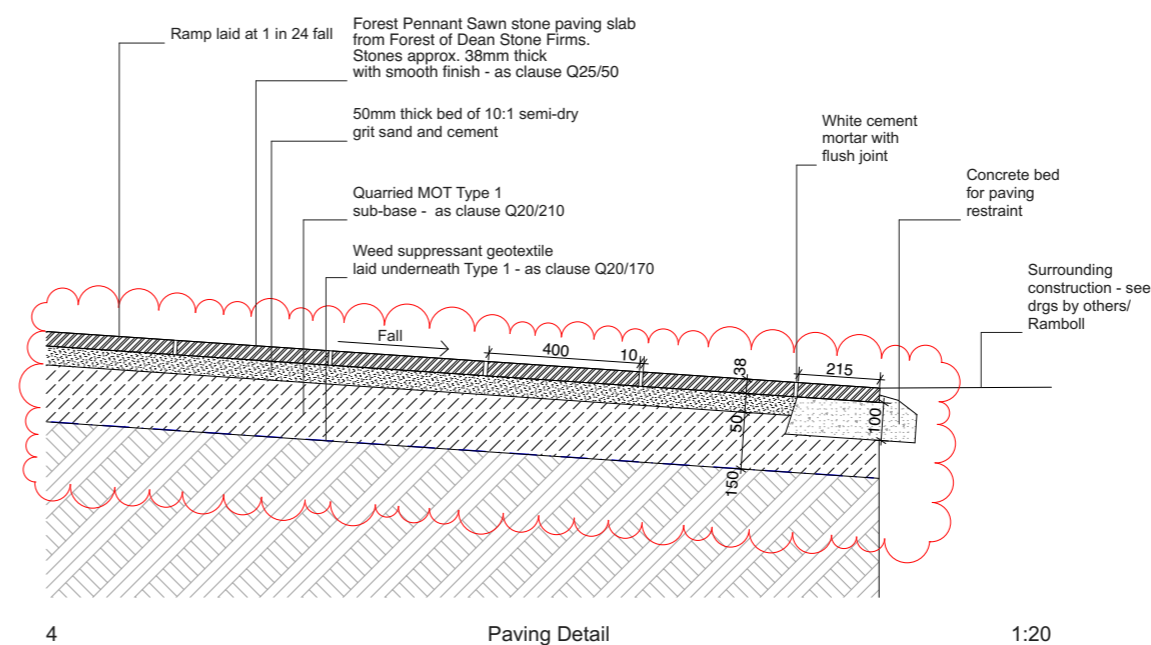
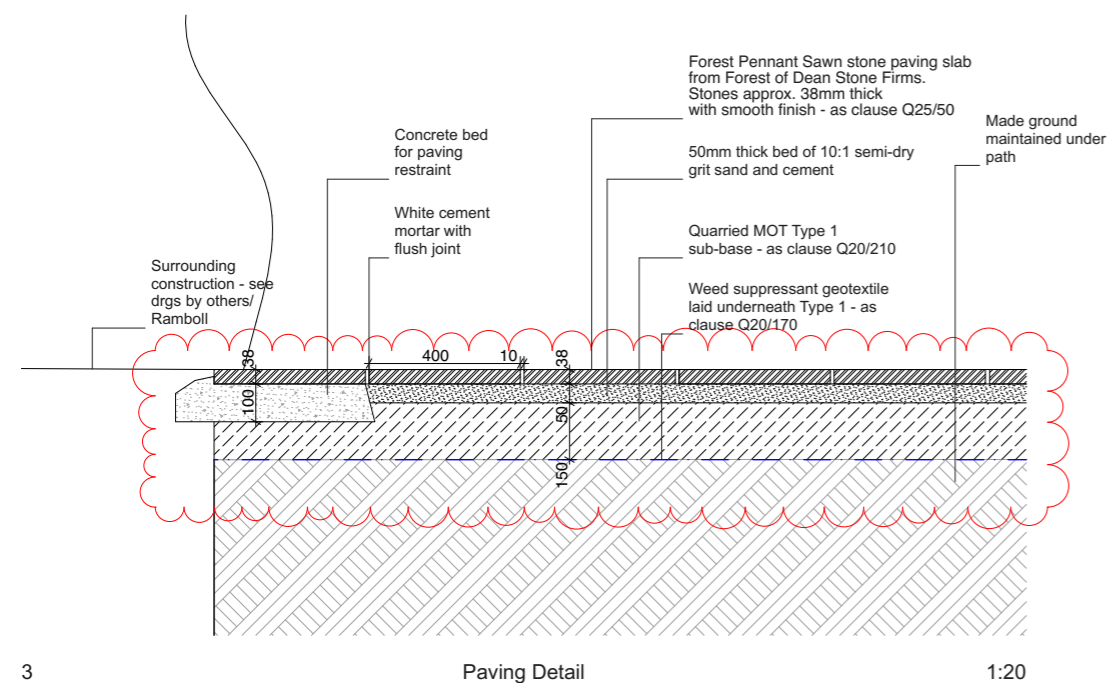
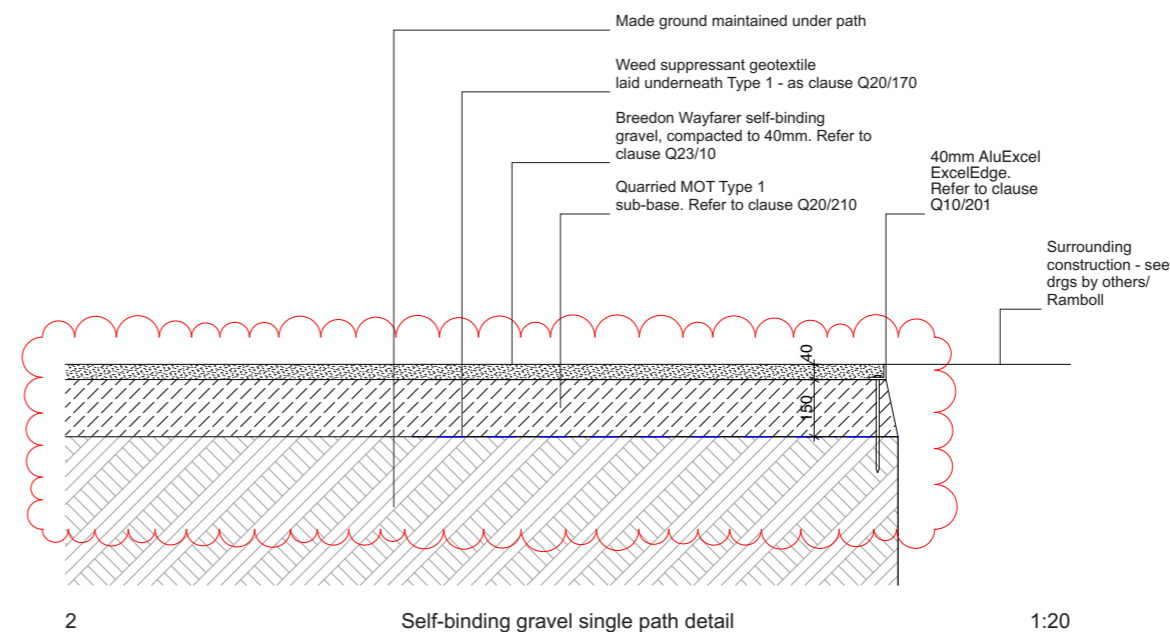


1. All dimensions and levels to be checked on site before commencing work.
2. This drawing to be read in conjunction with all relevant contract documents.
3. Do not scale from this drawing, use figured dimensions only.
4. Report any errors, contradictions or omissions to the designer as soon as possible

RevID	Change Name	Date
P1	Tender	31/03/22
P2	For Construction - Accessible path revised to machine cut stone paved path - Edge condition details added	31/03/23
P3	For Construction - revisions in red and clouded	12/06/23

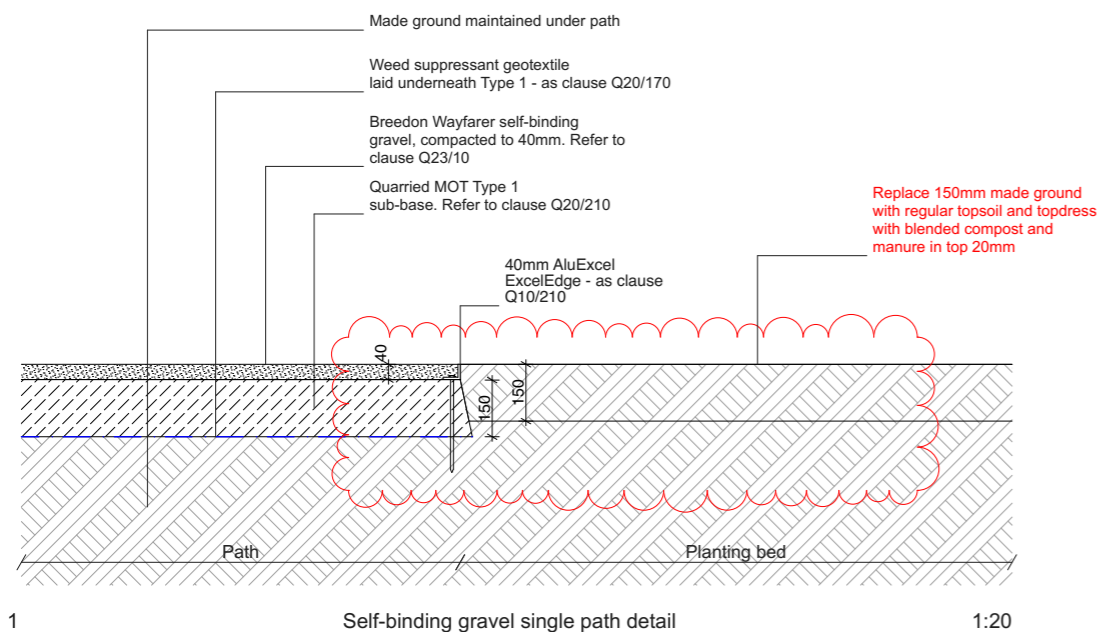

Drawing  
Path Interface detail

Project  
Begbroke Weed Garden

Client Mace Drawing No  
OUD BBSP-ASSE-XX-XX-DR-A-725003

Date Drawing No  
12/06/2023 1259\_05\_162

Drawn by Scale  
AE 1:20 @ A3

**ASSEMBLE**

Sugarhouse Studios, 19 Collett Road, SE16 4DJ  
+44 (0)2072370000  
info@assemblestudio.co.uk