


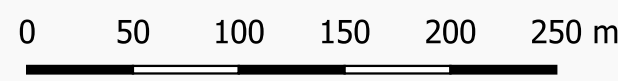
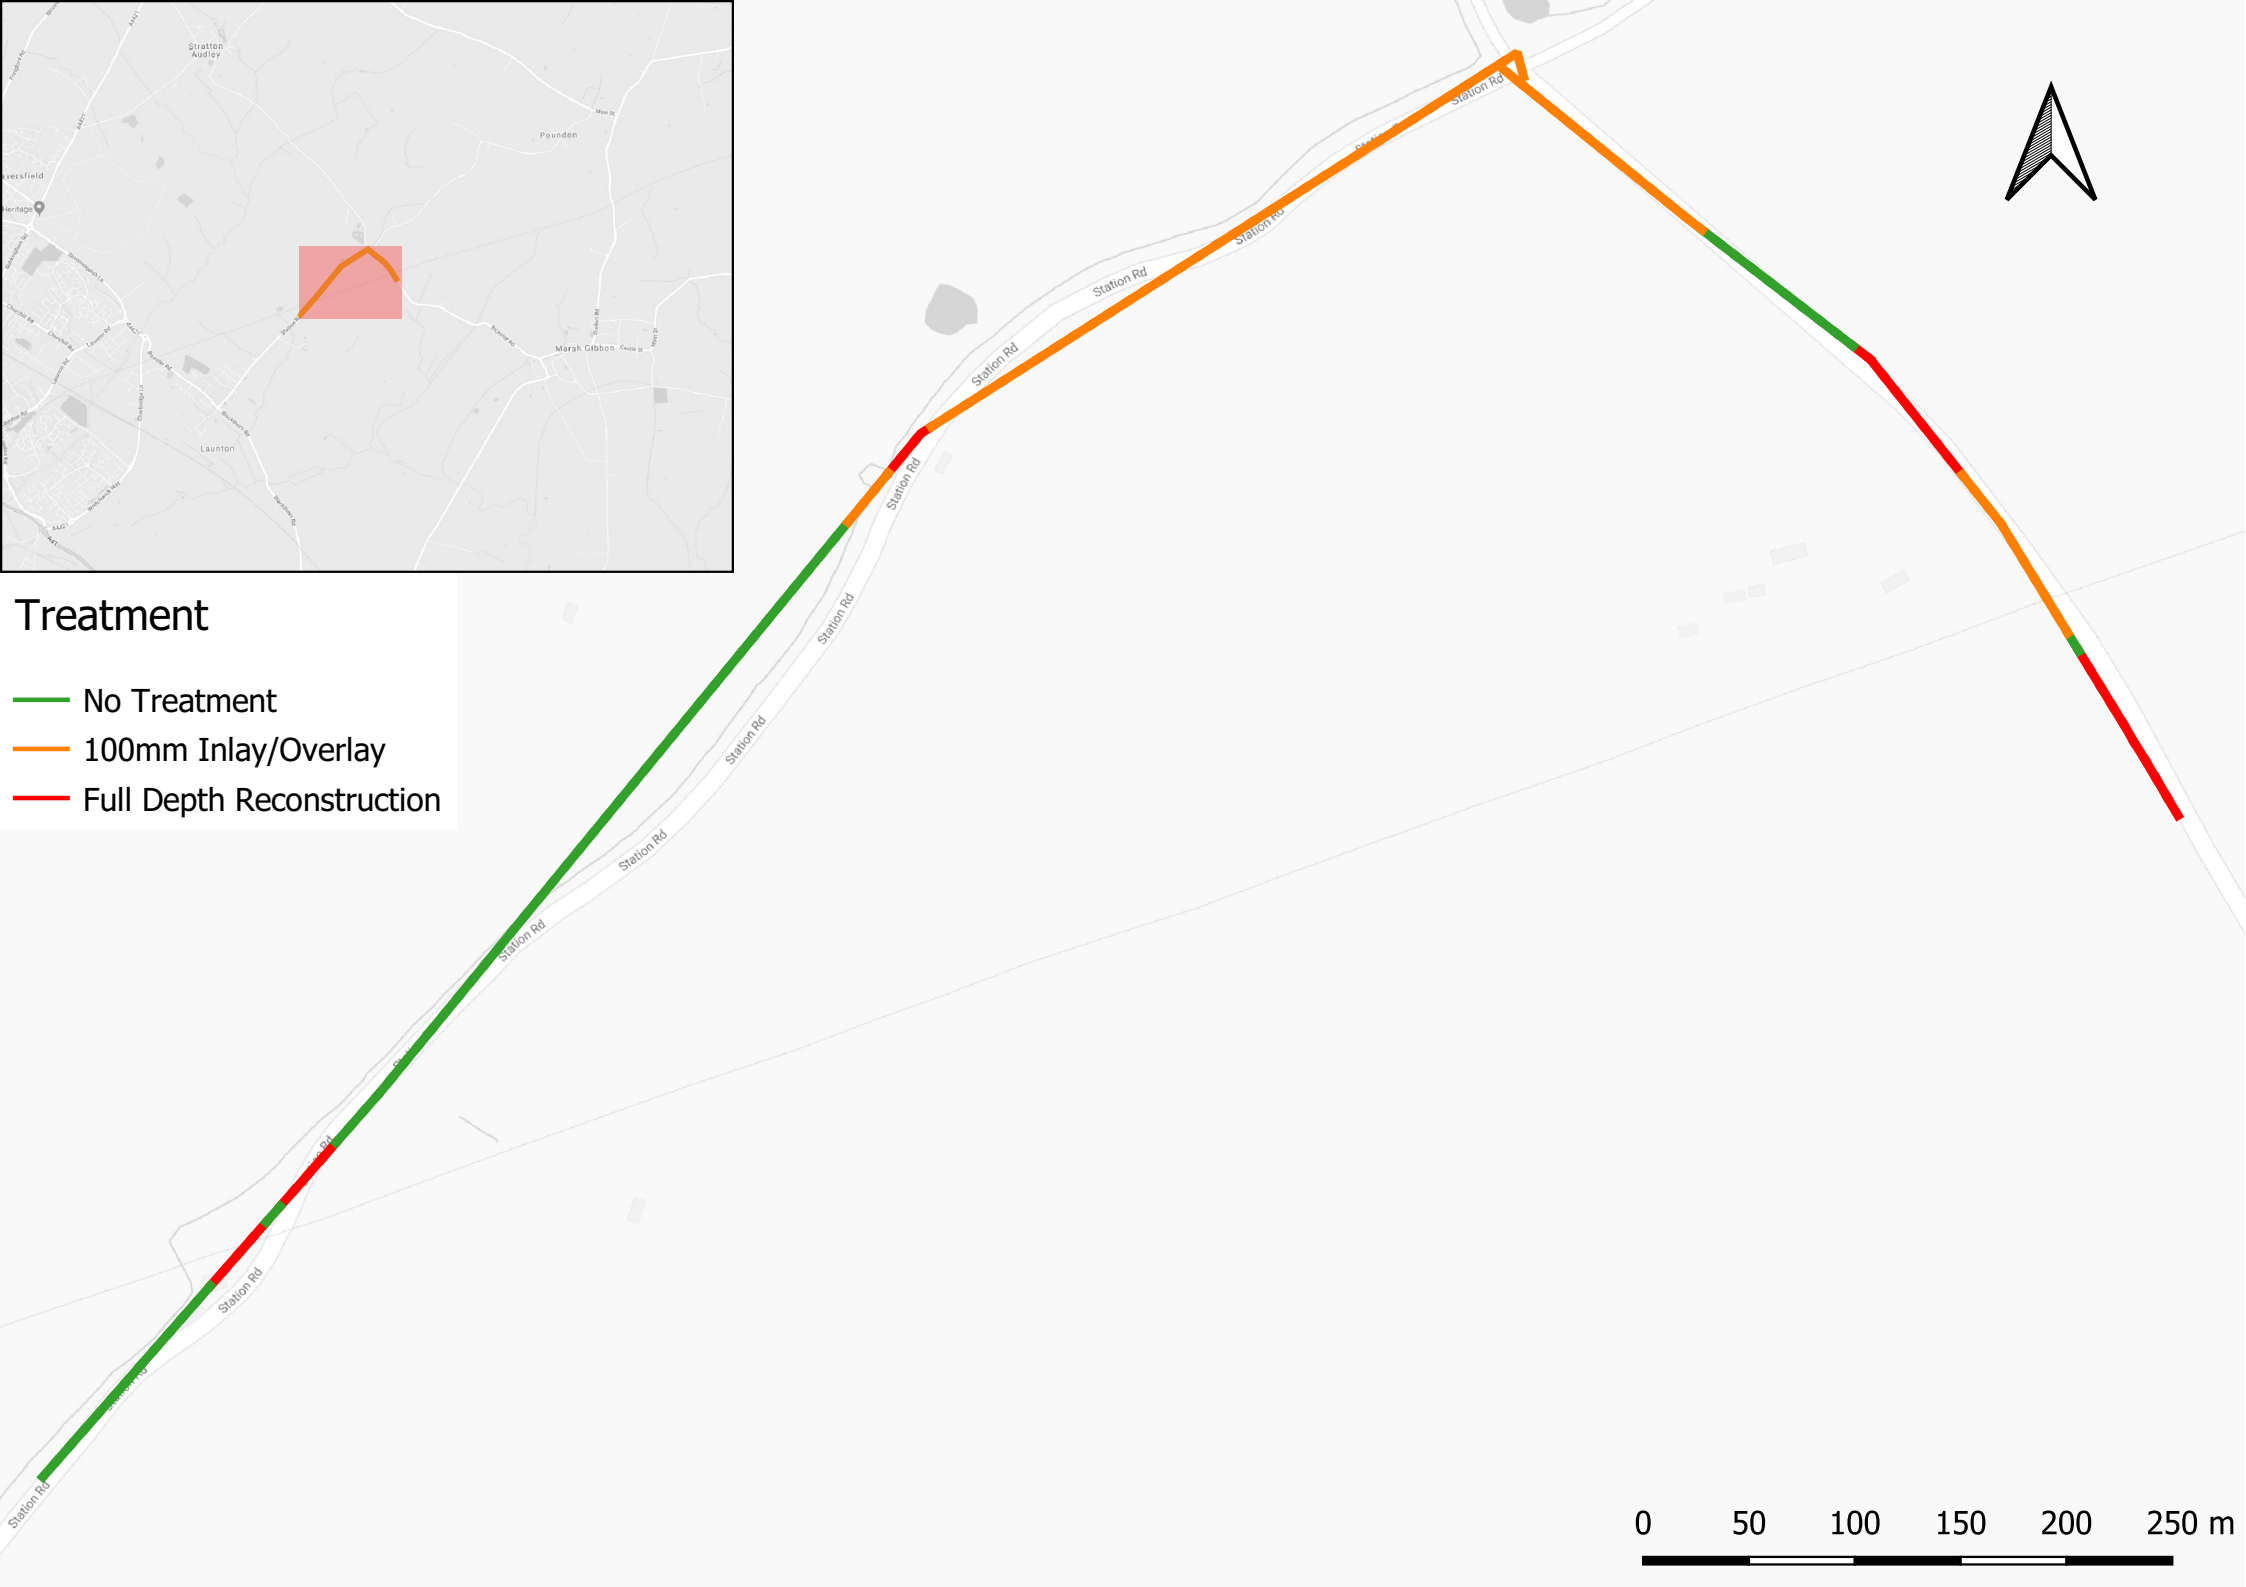




### Treatment

-  No Treatment
-  100mm Inlay/Overlay
-  Full Depth Reconstruction



2A2						
Section ID	Treatment Area (m2)			Treatment Length (lane-m)		
	No Treatment	100mm Inlay	Full Depth Reconstruction	No Treatment	100mm Inlay	Full Depth Reconstruction
23	302	1,033	948	160	410	320
25	2,357	1,870	701	1020	740	220
Total	2659	2903	1649	1180	1150	540