



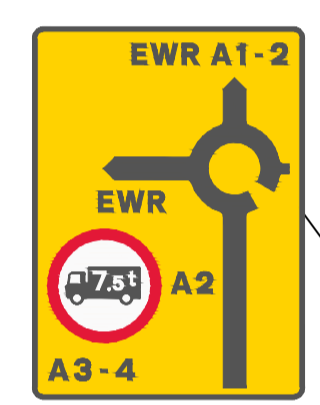

A-MULTI-17

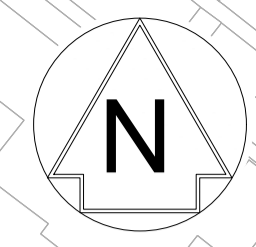

A-MULTI-16  
LP\*

**NETWORK RAIL (EAST WEST RAIL WESTERN SECTION PHASE 2)**

- NOTES:**
1. ALL SIGN LOCATIONS ARE INDICATIVE ONLY.
  2. FOR FURTHER SIGN DETAILS PLEASE REFER TO TEMPORARY SIGNING SCHEDULE DRAWING No'S.  
133735\_RW-EWR-XX-CC\_A1-DR-CH-010120  
133735\_RW-EWR-XX-CC\_A1-DR-CH-010121  
133735\_RW-EWR-XX-CC\_A2-DR-CH-010138.
  3. FOR POST AND FOUNDATION STANDARD DETAILS PLEASE REFER TO DRAWING No.133735\_RW-EWR-XX-XX-DR-CH-000214
  4. UNDERGROUND SERVICES MAY BE PRESENT. REFER TO HSE GUIDANCE HSG47 "AVOIDING DANGER FROM UNDERGROUND SERVICES".
  5. ALL SIGNS SHOWN HERE ARE INTENDED TO BE INSTALLED WITHIN THE HIGHWAY BOUNDARY.
  6. FOR PASSING PLACE SIGN INFORMATION REFER TO DRAWING No'S.  
133735\_2A-EWR-OXD-XX-DR-CH-010250  
133735\_2A-EWR-OXD-XX-DR-CH-010251  
133735\_2A-EWR-OXD-XX-DR-CH-010255  
133735\_2A-EWR-OXD-XX-DR-CH-010258

- KEY:**
- HIGHWAY BOUNDARY
  - TWAO BOUNDARY
  - ▶ PROPOSED PASSING PLACES SIGN
  - ▶ PROPOSED TEMPORARY SIGN
  - ▶ REPLACED TRAFFIC SIGN
  - ▶ EXISTING APPARATUS
  - ▶ PROPOSED TRAFFIC SIGNAL

**SAFETY, HEALTH AND ENVIRONMENTAL INFORMATION**

In addition to the hazards/risks normally associated with the types of work detailed on this drawing, note the following significant residual risks (Reference shall also be made to the design hazard log).


- Construction**
1. PRIOR TO EXCAVATION CONTRACTOR TO UNDERTAKE CAT SCAN AND TRAIL HOLES.
  2. CONTRACTOR TO CHECK LOCATION AND VISIBILITY OF SIGN BEFORE FIXING FINAL POSITION.

**Maintenance / Cleaning**  
NONE

**Use**  
NONE

- Decommissioning / Demolition**
1. CONTRACTOR SHOULD BE AWARE OF PRESENCE OF OVERHEAD AND UNDERGROUND UTILITIES.

Rev	Date	Description of Revisions	Dsnd	Chkd	Appr	Submittal
B01	31/01/20	FOR INFORMATION				S2

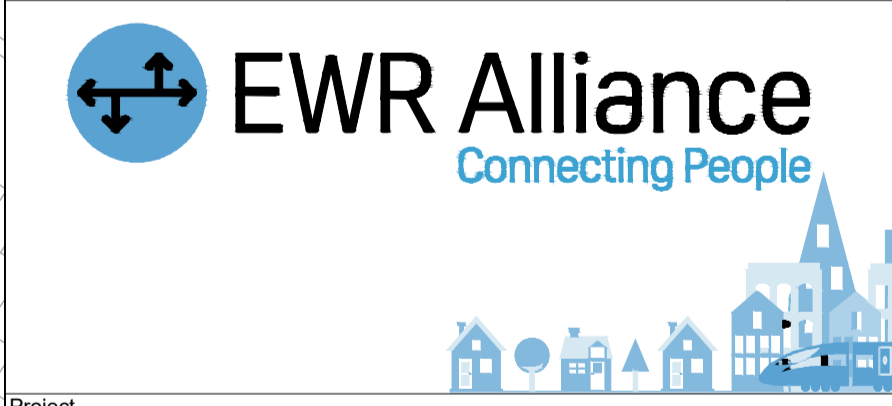


Project  
**East West Rail (Western Section) Phase 2**

**COMPOUND A2 LAUNTON CONSTRUCTION ACCESS ROUTE SIGNING**

Designed	Ravikumar KN	Signed	R. KN	Date	23/01/20
Drawn	Beeresh M	Signed	B. M	Date	04/12/19
Checked	Sharon Hulme	Signed	S. Hulme	Date	23/01/20
Approved	Stephen Abe	Signed	S. Abe	Date	24/01/20

Scale(s)  
1:1000  
ELR - Project Chainage (Miles Yards)  
XX -  
Design Package Risk Classification  
**Normal**  
Sheet  
10 of 36  
Alternative Reference  
Revision  
B01  
Drawing Number  
133735\_RW-EWR-XX-CC\_A2-DR-CH-010110

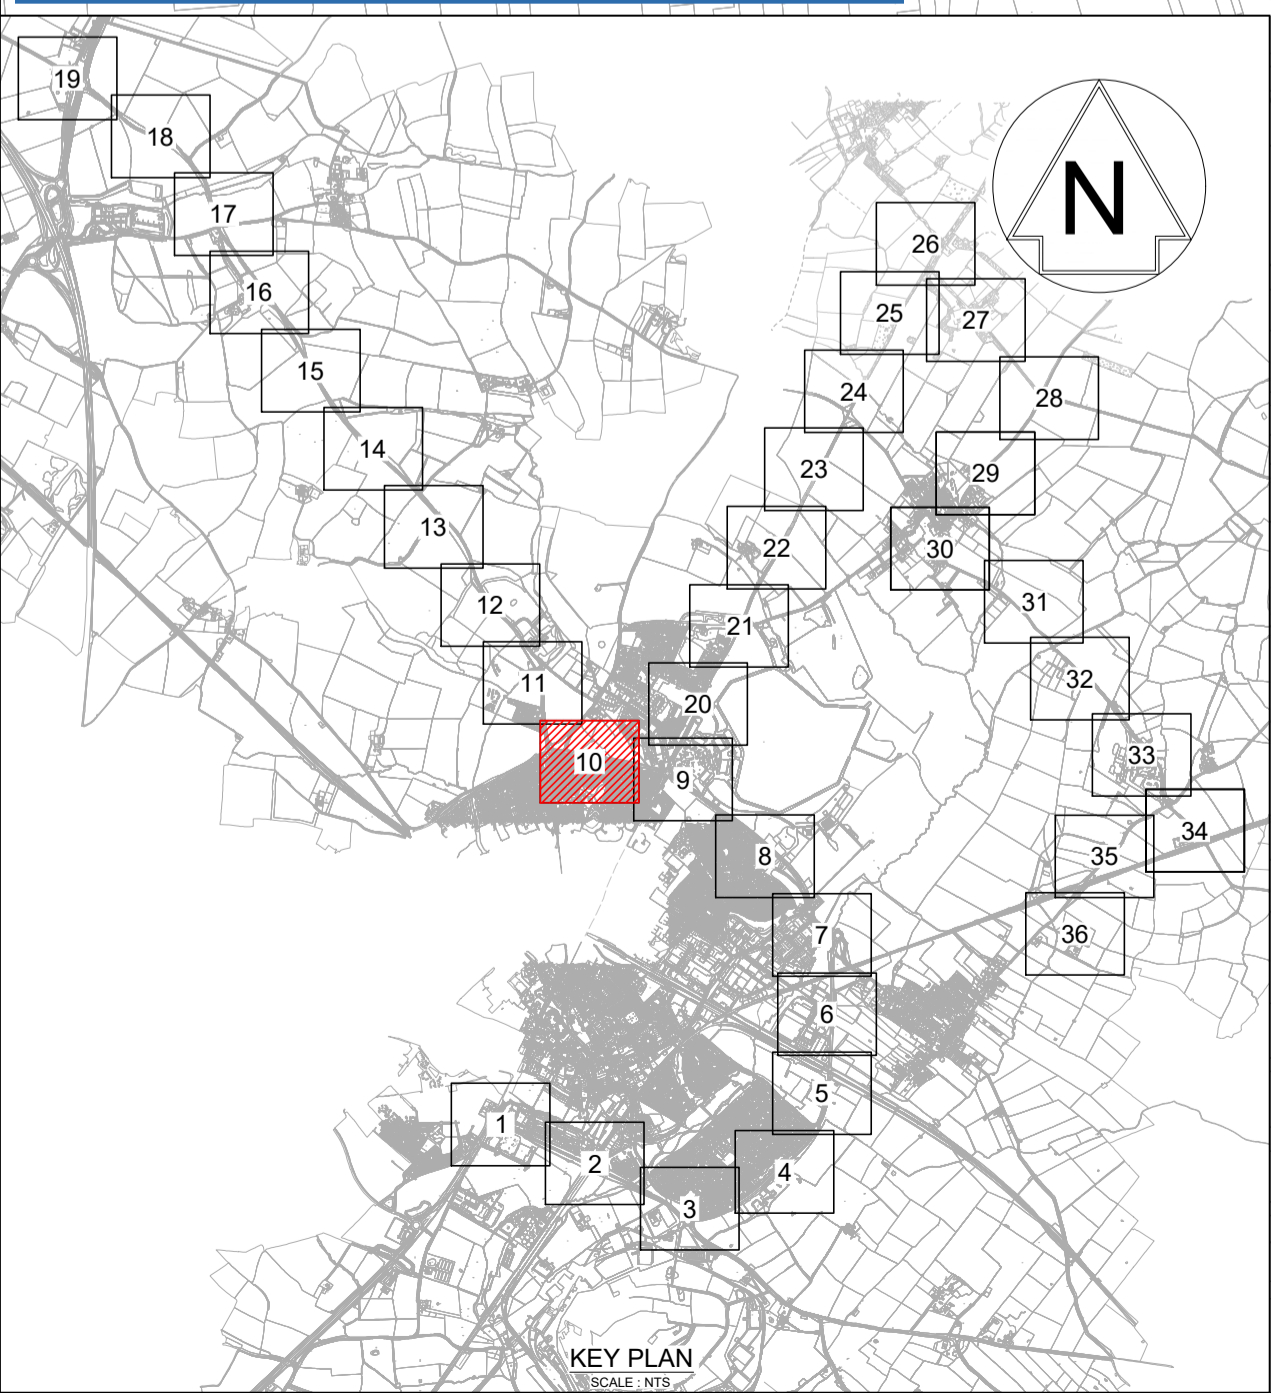

FOR CONTINUATION REFER TO SHEET 9 OF 36