


Treatment

- No Treatment
- 100mm Inlay/Overlay
- Full Depth Reconstruction

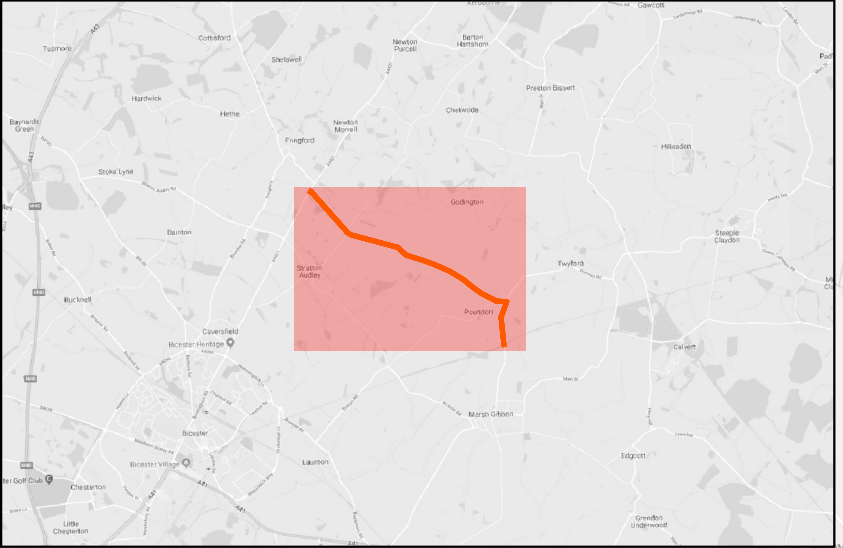

A3:

Section ID	Treatment Area (m2)			Treatment Length (lane-m)		
	No Treatment	100mm Inlay	Full Depth Reconstruction	No Treatment	100mm Inlay	Full Depth Reconstruction
30	14,548	4,240	973	5,450	1,740	420
31	4,741	388	110	1,700	140	40
102	5,779	0	0	2,390	0	0
Total	25,068	4,627	1,083	9,540	1,880	460