

**NETWORK RAIL (EAST WEST RAIL WESTERN SECTION PHASE 2)**

**NOTES:**


1. THIS DRAWING IS NOT TO BE SCALED.
2. ALL DIMENSIONS ARE IN METRES (m) UNLESS SHOWN OTHERWISE.
3. THIS DRAWING IS TO BE READ IN CONJUNCTION WITH THE HIGHWAY DESIGN PACKAGE OF DRAWINGS AND DOCUMENTS.
4. THIS DRAWING IS TO BE READ IN CONJUNCTION WITH DRAWING No.S 133735\_RW-EWR-XX-XX-DR-CH-000147 & 215.

**DRAFT**

**KEY:**

- EXISTING ROAD EDGE
- PROPOSED ROAD EDGE
- NEW PAVEMENT - TYPE F1 (FLEXIBLE PAVEMENT)
- HIGH FRICTION SURFACING

Rev	Date	Description of Revisions	Desd	Chkd	Appr	Suitability
B01	09/04/20	FOR INFORMATION		N.T.	L.T.	G.J.
Status						S2

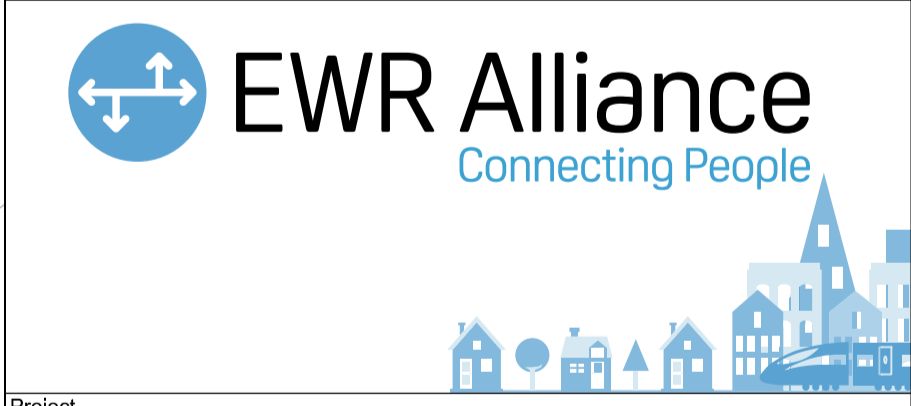

Project  
**East West Rail (Western Section) Phase 2**

Drawing Title  
**ACCESS TO COMPOUND A1 PAVEMENT LAYOUT**

Designed	Nagoth Thomas Ravi Kumar	Signed	N. T. R. Kumar	Date	08/04/20
Drawn	Tamsin Leaman-Hewitt	Signed	T. Leaman-Hewitt	Date	22/01/20
Checked	Lisa Taylor	Signed	L. Taylor	Date	08/04/20
Approved	Gareth Johnston	Signed	G. Johnston	Date	08/04/20

Scale(s)  
1:250  
ELR - Project Chainage (Miles/Yards)  
OXD - 108820

Design Package Risk Classification  
**Normal**

Alternative Reference

Drawing Number  
133735\_2A-EWR-OXD-CC\_A1-DR-CH-002019

Sheet 1 of 1  
Revision B01

**SAFETY, HEALTH AND ENVIRONMENTAL INFORMATION**

THE WORKS ARE TO BE UNDERTAKEN BY A COMPETENT DELIVERY TEAM, AND THEREFORE ONLY EXCEPTIONAL RISKS RELATING TO THE WORKS ASSOCIATED WITH THIS DRAWING ARE IDENTIFIED BELOW. FOR FURTHER DETAILS AND PROPOSED SAFETY MEASURES REFER "EWR PHASE 2 HAZARD LOG WORKING COPY" EB DOC. REF: 133735-NWR-RSA-SSD-000001.

ID	HAZARD DESCRIPTION
EWR2-HAZ-02095	PRESENCE OF BURIED LV LINE

INDICATES PROJECT RISKS (EWR2-DRIS- .....)  
 INDICATES H&S RISKS (EWR2-HAZ- .....)