


Permeable paving to discharge through orifice

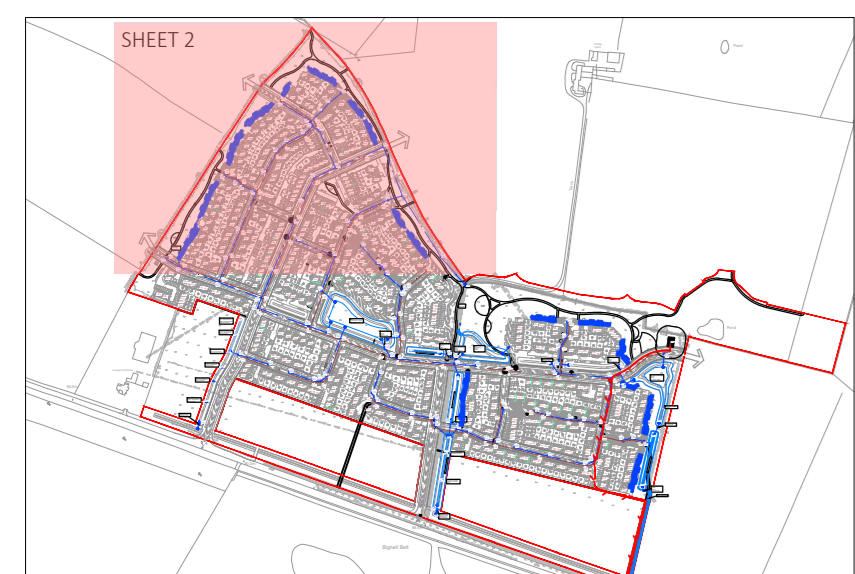

DRAINAGE LEGEND	
	PROPOSED ADOPTABLE SECTION 104 FOWL SEWER (Refer to manhole schedule for ring ID)
	PROPOSED ADOPTABLE SECTION 104 SURFACE SEWER (Refer to manhole schedule for ring ID)
	SECTION 104 RISING MAIN
	TANKED PERMEABLE PAVING TO BS7533-13:2009

REVISIONS

P04	03/06/2021	Layout & redline boundary updated, amended to suit revised levels.	CO	RA	-
P03	17/03/2021	Layout updated, amended to suit revised levels.	CO	RA	-
P02	25/02/2021	Eastern catchment drainage updated, basin moved north. Tanked porous paving added	RA	RA	-
P01	10/02/2021	First issue.	RA	RA	-



OVER COURT BARN
OVER LANE
ALMONDSBURY
GROVE
t: 01452 344 616
e: bts@hydrock.com

TITLE
PRELIMINARY DRAINAGE ASSESSMENT
500 UNITS SHEET 2 OF 4

HYDROCK PROJECT NO. C-16153-C	SCALE @ AD 1 : 500
----------------------------------	-----------------------

STATUS DESCRIPTION INFORMATION	STATUS S2
DRAWING NO. PROJECT CODE ORIGINATOR_ZONE LEVEL TYPE_ROLE NUMBER HVB-HYD-XX-XX-DR-C-2204	REVISION P04

CLIENT
COUNTRYSIDE PROPERTIES
PARTNERSHIPS NORTH

PROJECT
HIMLEY VILLAGE
BICESTER

Rev	Date	Description	By	Ckd	App