
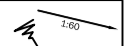
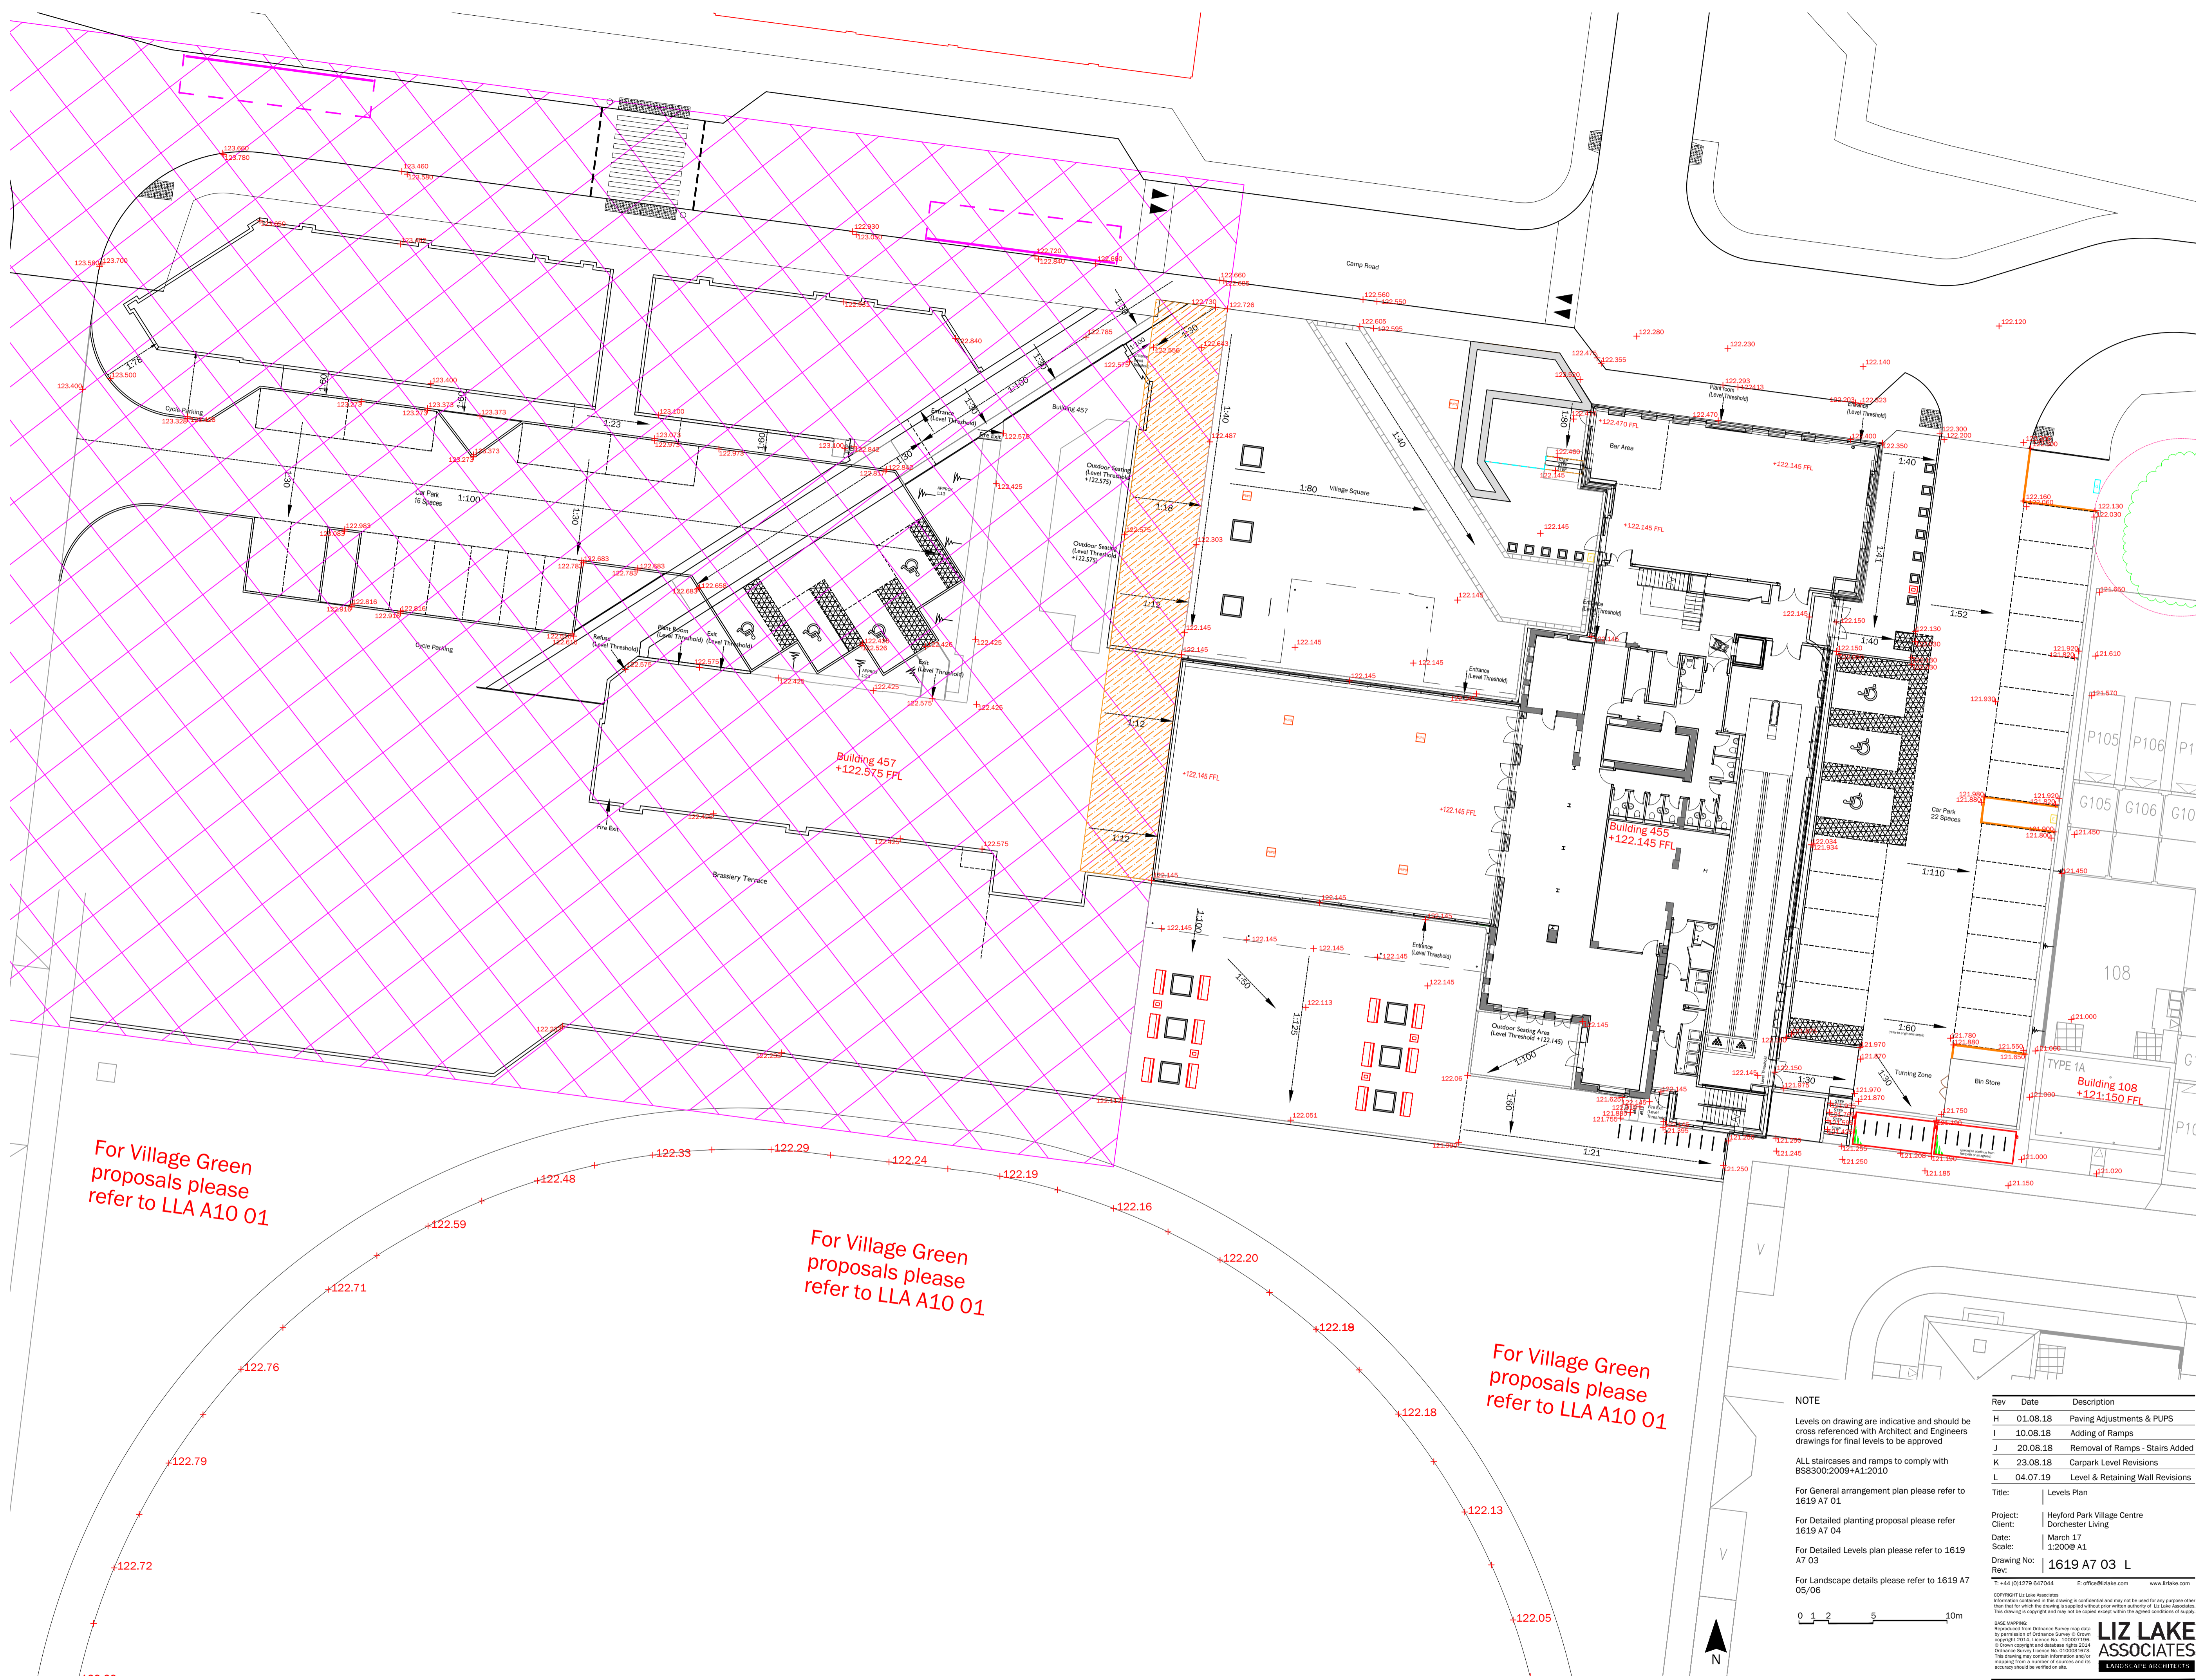


LEGEND

 Proposed spot heights

 Proposed ramps, slopes and steps



For Village Green proposals please refer to LLA A10 01

For Village Green proposals please refer to LLA A10 01

For Village Green proposals please refer to LLA A10 01

NOTE

Levels on drawing are indicative and should be cross referenced with Architect and Engineers drawings for final levels to be approved

ALL staircases and ramps to comply with BS8300:2009+A1:2010

For General arrangement plan please refer to 1619 A7 01

For Detailed planting proposal please refer to 1619 A7 04

For Detailed Levels plan please refer to 1619 A7 03

For Landscape details please refer to 1619 A7 05/06

Rev	Date	Description
H	01.08.18	Paving Adjustments & PUPS
I	10.08.18	Adding of Ramps
J	20.08.18	Removal of Ramps - Stairs Added
K	23.08.18	Carpark Level Revisions
L	04.07.19	Level & Retaining Wall Revisions

Title: Levels Plan

Project: Heyford Park Village Centre


Client: Dorchester Living

Date: March 17

Scale: 1:200@ A1

Drawing No: 1619 A7 03 L

Rev:

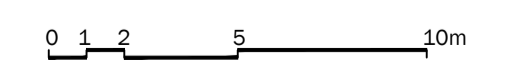

LIZ LAKE ASSOCIATES
LANDSCAPE ARCHITECTS

T: +44 (0)1279 647044 E: office@liza.co.uk www.liza.co.uk

Copyright © Liz Lake Associates. All rights reserved. This drawing is copyright and may not be copied or used for any purpose other than that for which it was prepared without the prior written consent of Liz Lake Associates. The drawing is copyright and may not be copied or used for any purpose other than that for which it was prepared without the prior written consent of Liz Lake Associates.