


SITE LOCATION PLAN 1:1250

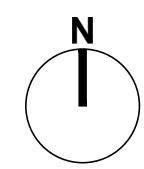

Site Area approx. 20825 sqm

B	Garden Studio location added	25.09.19	tw
A	Boundary lines regularised	15.05.19	tw
rev.	description	date	dm ckd

David J Stewart Associates
Chartered Architects

Architects • Interior Design • Town Planning • Project Management

Stable Barn
Acacia Cottage
South Side
Steeple Aston
Oxfordshire
OX25 4RT
T: 01295 267565
E: djs@djsa.co.uk

Constructionline

RIBA
Chartered Practice

project	Cedar Lodge, North Side		
site	Steeple Aston OX25 3SE		
title	Location Plan		
first issue	08.03.2019	checked	djs
scale	1:1250@ A3	drawn	TW
deg. no.	2018-1014-PL01	rev.	B