
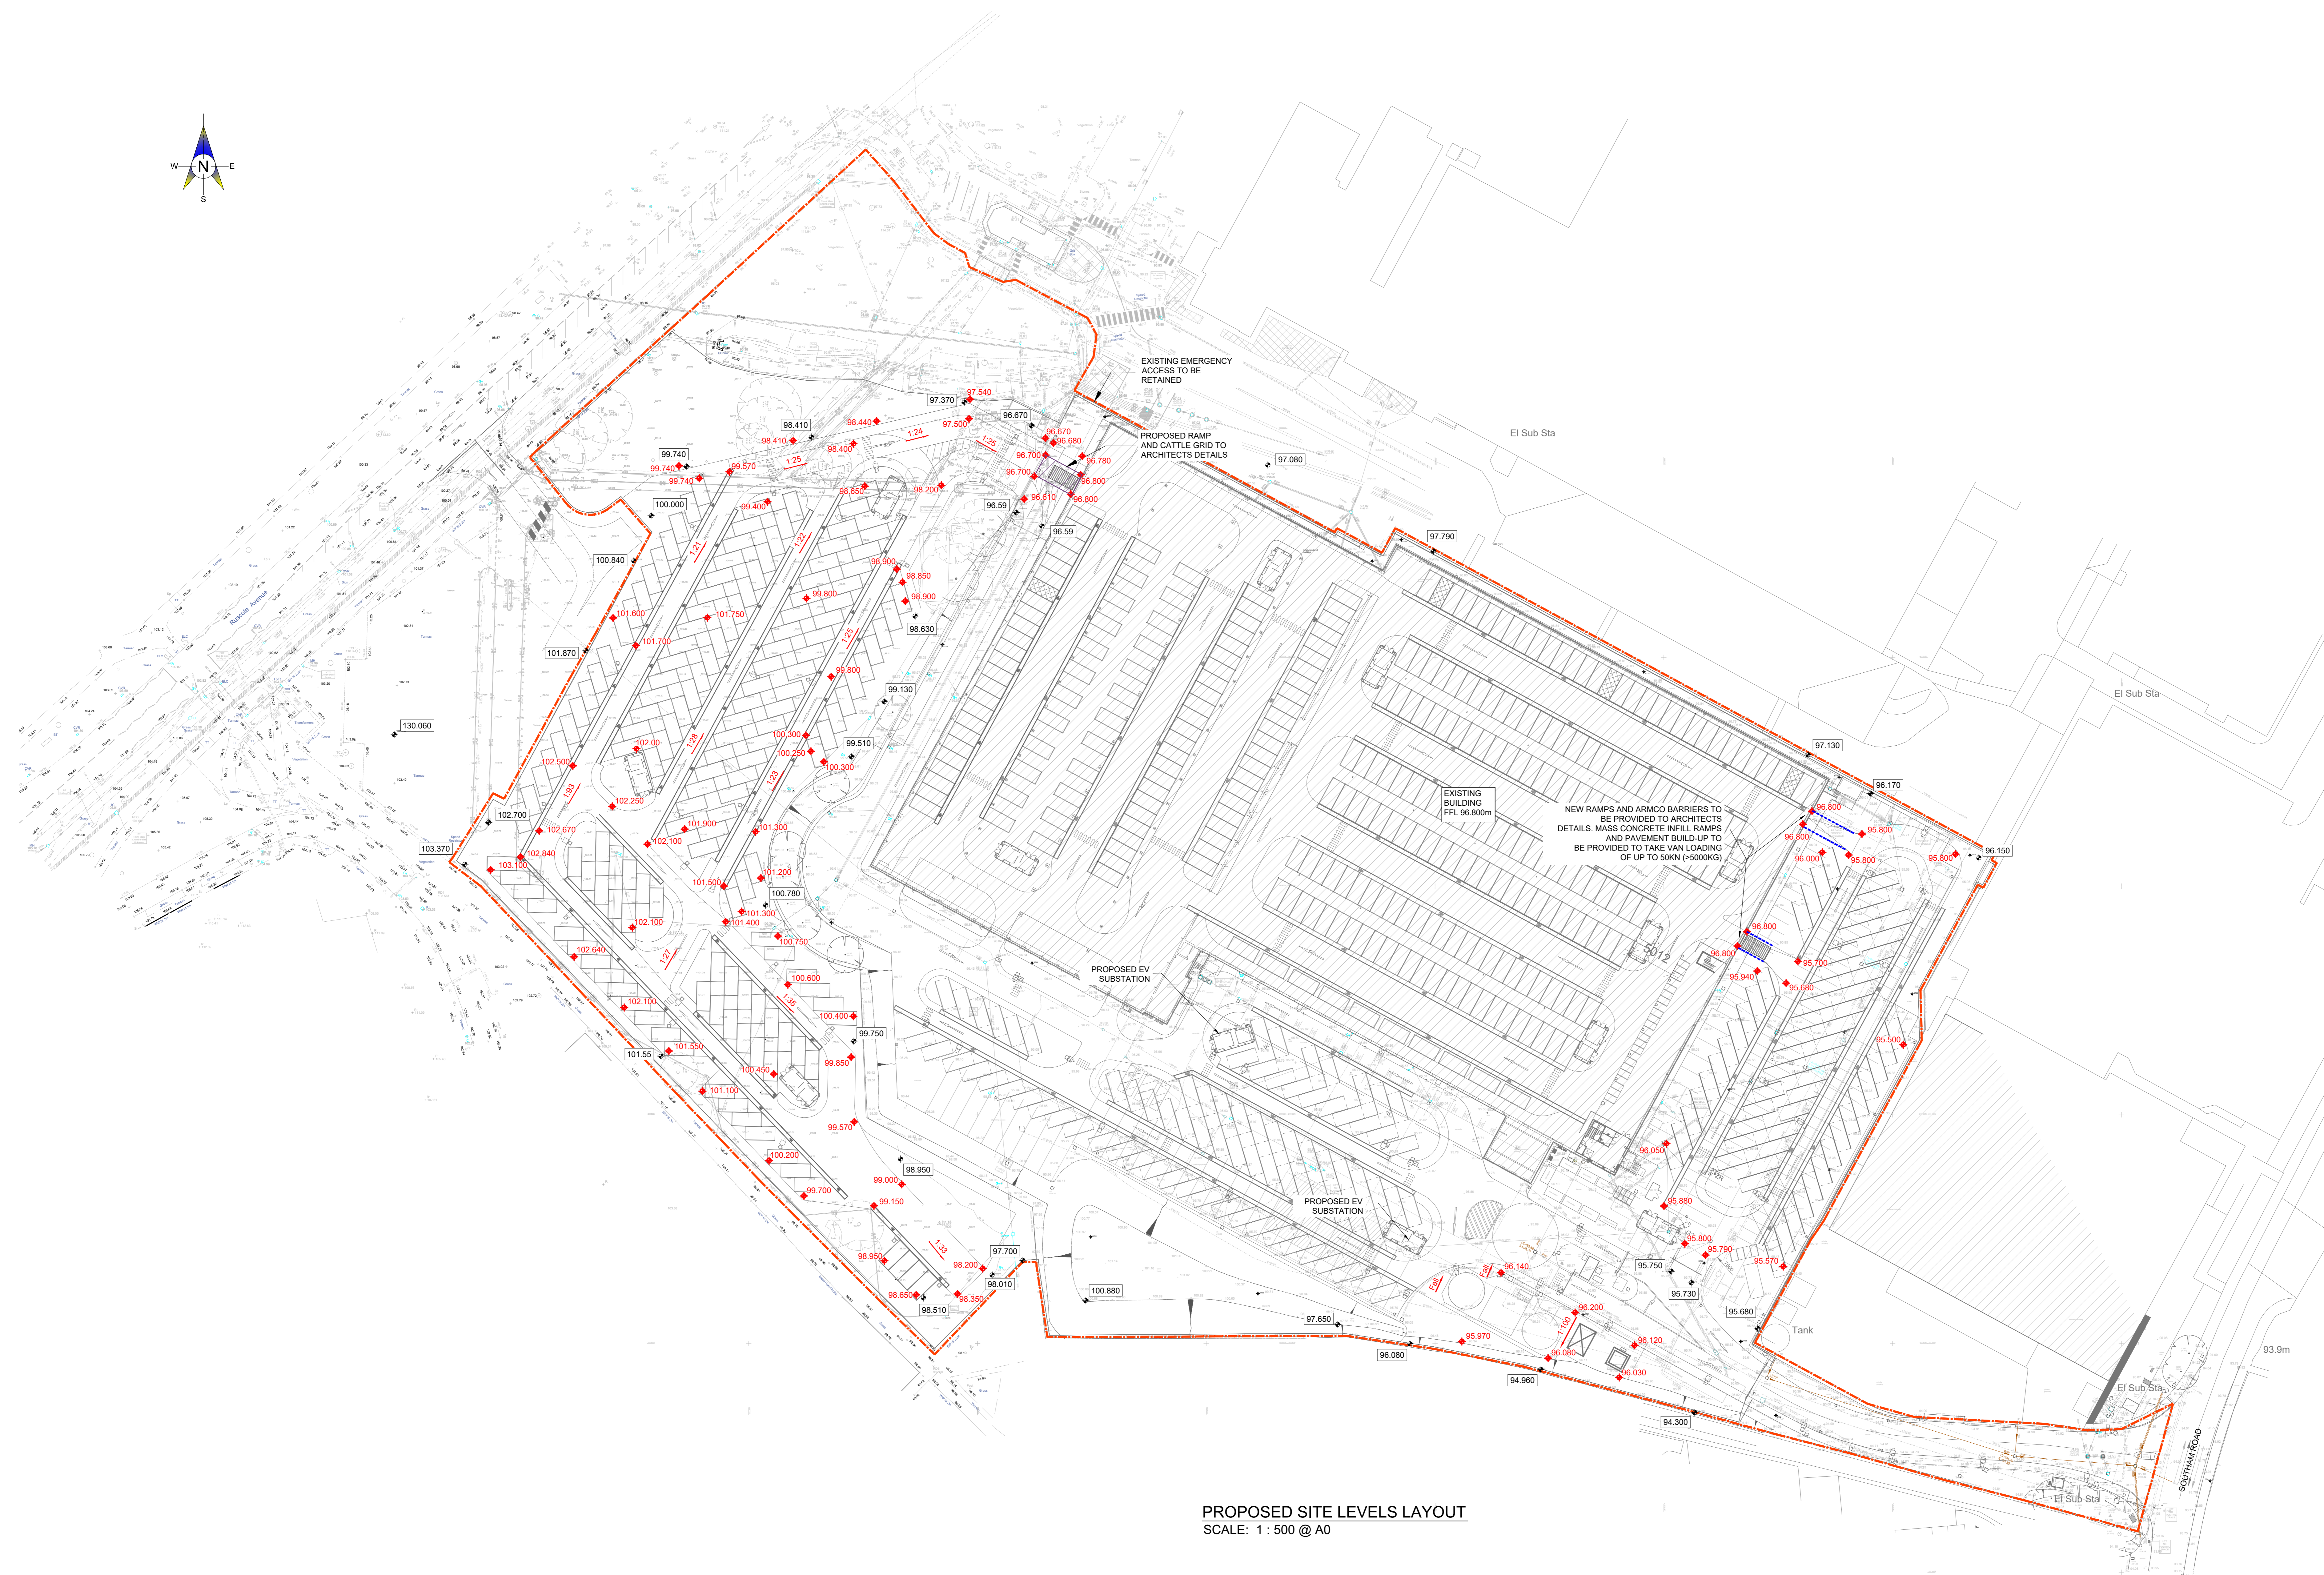


- GENERAL**
- IF THIS DRAWING HAS BEEN RECEIVED ELECTRONICALLY IT IS THE RECIPIENT'S RESPONSIBILITY TO PRINT THE DOCUMENT TO THE CORRECT SCALE.
 - ALL DIMENSIONS ARE IN (M) UNLESS OTHERWISE NOTED.
 - ALL LEVELS ARE IN METRES ABOVE DATUM UNLESS OTHERWISE NOTED.
 - THIS DRAWING IS TO BE READ IN CONJUNCTION WITH ALL THE RELEVANT ENGINEERS' SERVICES ENGINEERS, MANUFACTURERS & ARCHITECTS DRAWINGS AND SPECIFICATIONS.

- LEGEND:**
- SITE BOUNDARY LINE
 - EXISTING BUILDING
 - PROPOSED SITE ROAD LEVELS (FOR CLARITY TOP OF KERB LEVELS ARE NOT SHOWN)
 - EXISTING SITE LEVEL
 - PROPOSED SITE GRADIENTS
 - PROPOSED RETAINING WALLS

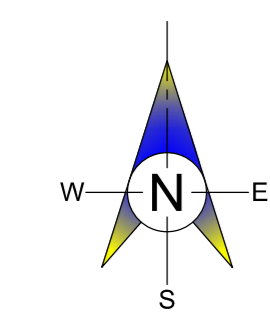

PROPOSED SITE LEVELS LAYOUT
 SCALE: 1 : 500 @ A0

REV	DATE	BY	DESCRIPTION
PL9	23.02.22	LL	PLANNING ISSUE
PL8	21.02.22	LL	PLANNING ISSUE
PL7	10.11.21	PH	PLANNING ISSUE
PL6	05.11.21	PH	PLANNING ISSUE
PL5	04.11.21	PH	PLANNING ISSUE
PL4	22.10.21	LL	PLANNING ISSUE
PL3	17.08.21	PH	PLANNING ISSUE
PL2	13.08.21	PH	PLANNING ISSUE
PL1	09.08.21	PH	PLANNING ISSUE

CLIENT	
LYSANDER	
PROJECT TITLE	
BANBURY 200 SOUTHAM ROAD BANBURY	
DRAWING TITLE	
PROPOSED SITE LEVELS LAYOUT	



DRAWN BY	P. Herangi	DATE	09-08-2021
ENG CHECK	M. Allen	DATE	09-08-2021
APPROVED	E. Deasy	DATE	09-08-2021
SCALE	1:500	SHEET	A0
STATUS	PLANNING		
JOB NO.	212088	DRAWING NUMBER	C003
REVISION		PL9	

