




Basic section A-A

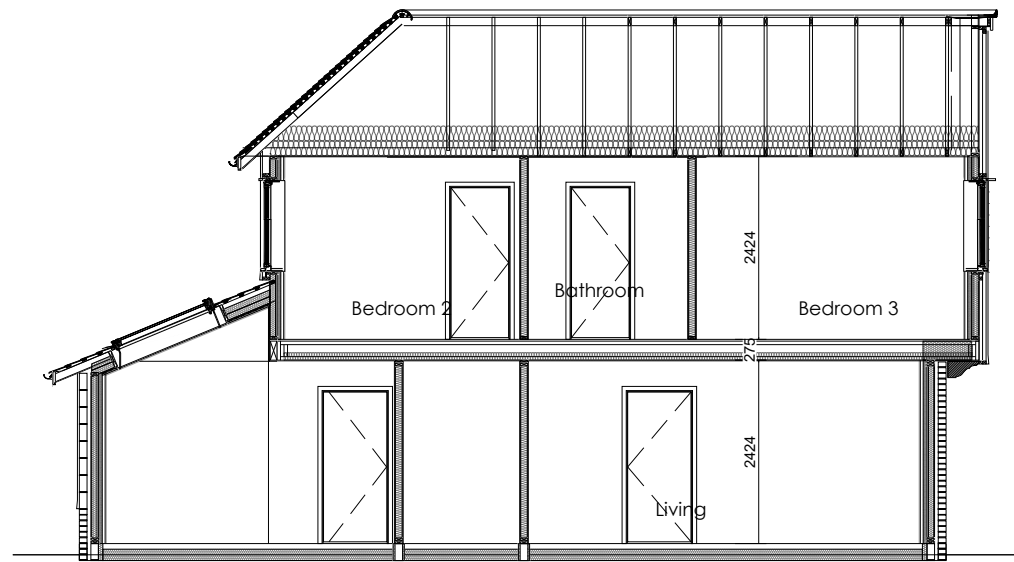


Basic section B-B

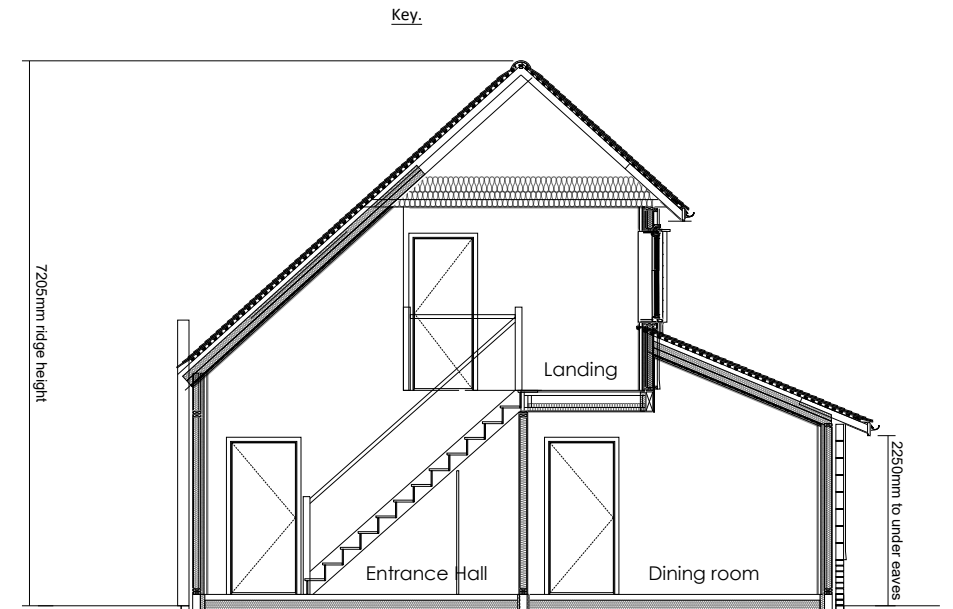

Basic section C-C

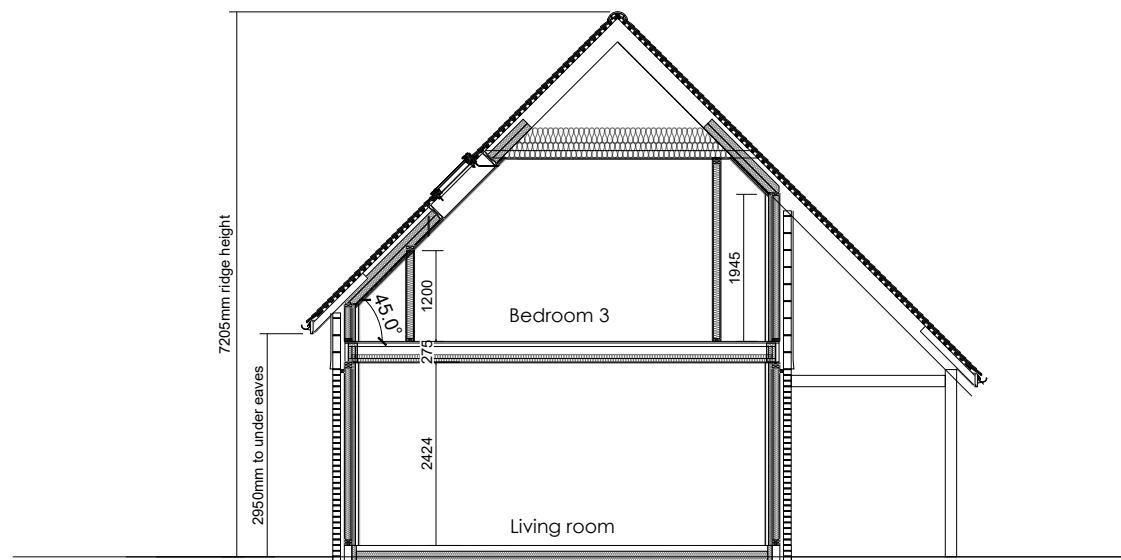

Basic section E-E

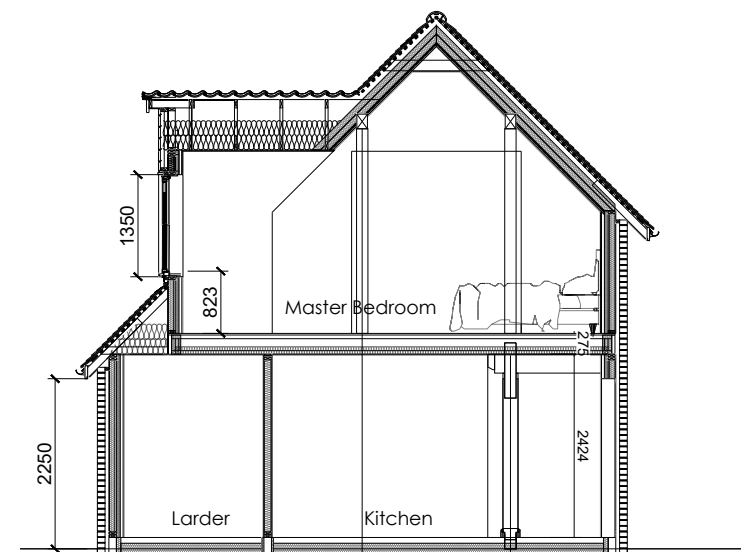

Basic section F-F

Rev:	Date:	Description:	Drawn:	Checked:
A	28/03/23	Status updated to indicate 'planning', EV charging point indicated on garage plan. Chimney stack height reduced to meet max. slenderness ratio of 4.5.	KDH	n/a
SK03	16/01/23	Amendments from Teams call 05/01/23	AY	n/a
SK02	08/12/22	Amendments from Teams call 29/11/22	AY	n/a
SK01	17/11/22	Initial Sketch Drawings	AY	n/a

Client:
Mr & Mrs Carry

Site Address:
Dairy Cottage, Main Street, Wendlebury, Bicester OX25 2PR

Drawing Title:
Basic Sections

Job Number: **22-087** Drawing Number: **SEC** Revision: **A**

Drawing Scale (UNO): **1:100@A3**

POTTON

Potton
 Eltisle Road,
 Great Gransden,
 Beds, SG19 3AR

Tel: 01767 676400
 E-mail: sales@potton.co.uk
 Web: www.potton.co.uk

This document is the copyright of Kingspan Timber Solutions Ltd, and is made available on the express condition that it shall not be used in connection with the erection of any building or the production of any components for such a building unless the building to be erected or the components are supplied by Kingspan Timber Solutions Ltd.

© Kingspan Timber Solutions Ltd.

PLANNING

This drawing has been prepared to support the planning application. This drawing is not to be used for construction purposes, detailed construction drawings will be provided dependent on planning permission and order placement.