



DO NOT SCALE - COPYRIGHT RESERVED
 The following copyright should accompany this product any time it is used. Ordnance Survey © Crown Copyright 2023. All rights reserved. Licence number 100022432

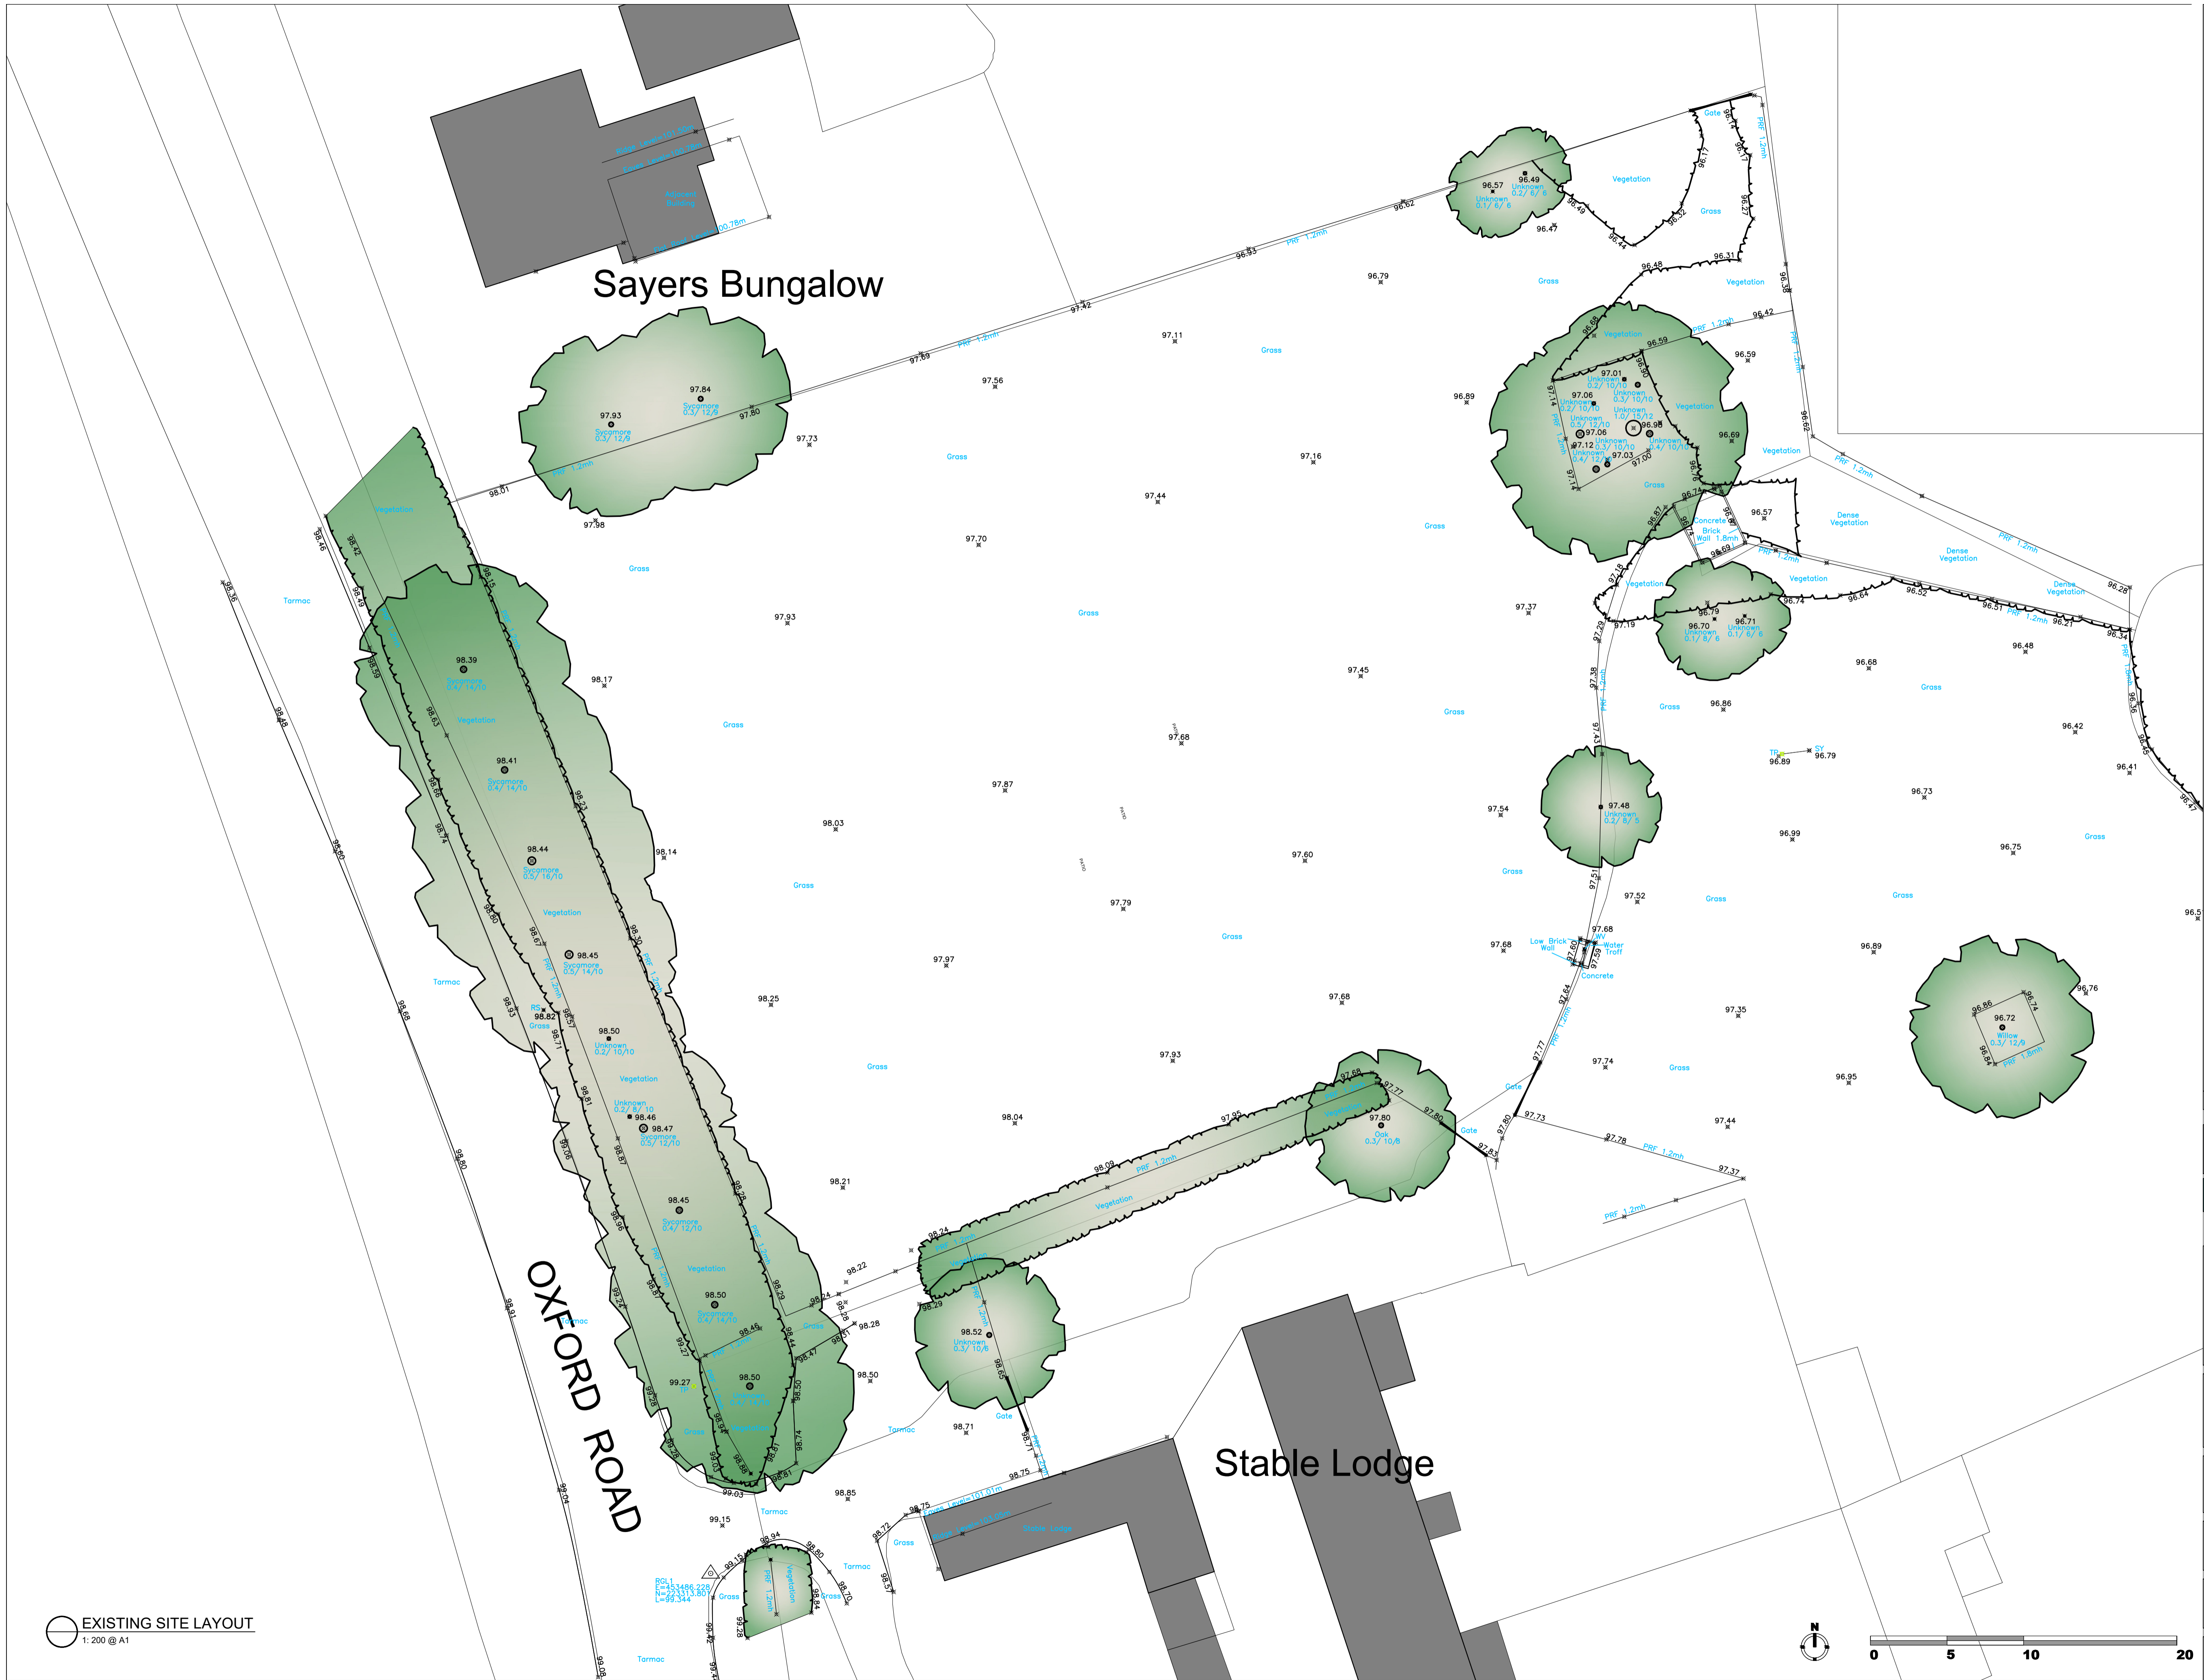

EXISTING SITE LAYOUT
 1:200 @ A1

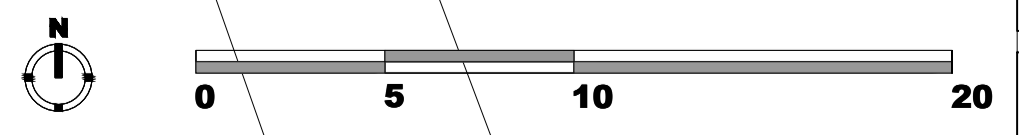

Rev.	Date	Description

coleman hicks
 PARTNERSHIP
 Architects

Marlborough House
 69 High Street
 Kidlington
 OX5 2DN
 01865 842922
 www.col-hicks.co.uk



Project:
**LAND ADJACENT STABLE LODGE
 MIDDLETON STONEY**

Drawing Title:
EXISTING SITE LAYOUT

Project Number: **2306** Drawing Number: **101** Revision:

Project Stage:
PLANNING

Scale: 1:200 @A1 Date: MAY 2023 Drawn: SW / TL