

Building monogram Fabrication & lighting drawing


Never use monogram without letters



Full colour print to face



Hand painted green mask to rear


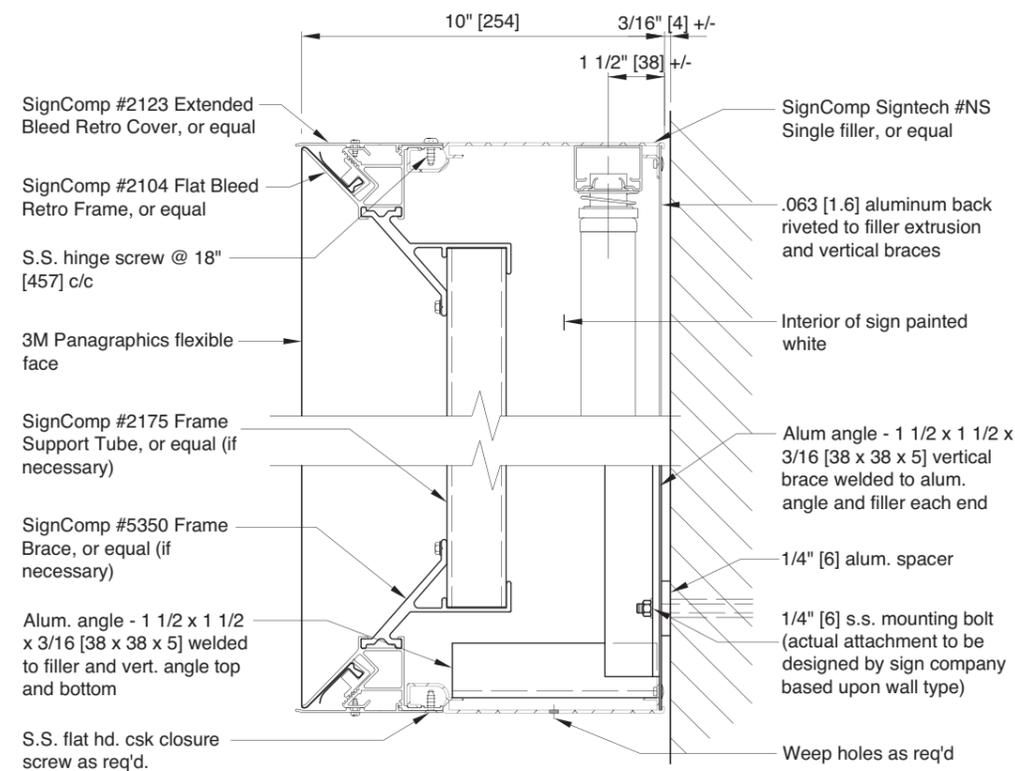


Section 1

For the following box sizes (tubes required)

940 mm x 940 mm (3No. F36T12 Daylight HO lamps)

1245 mm x 1245 mm (4No. F36T12 Daylight HO lamps)

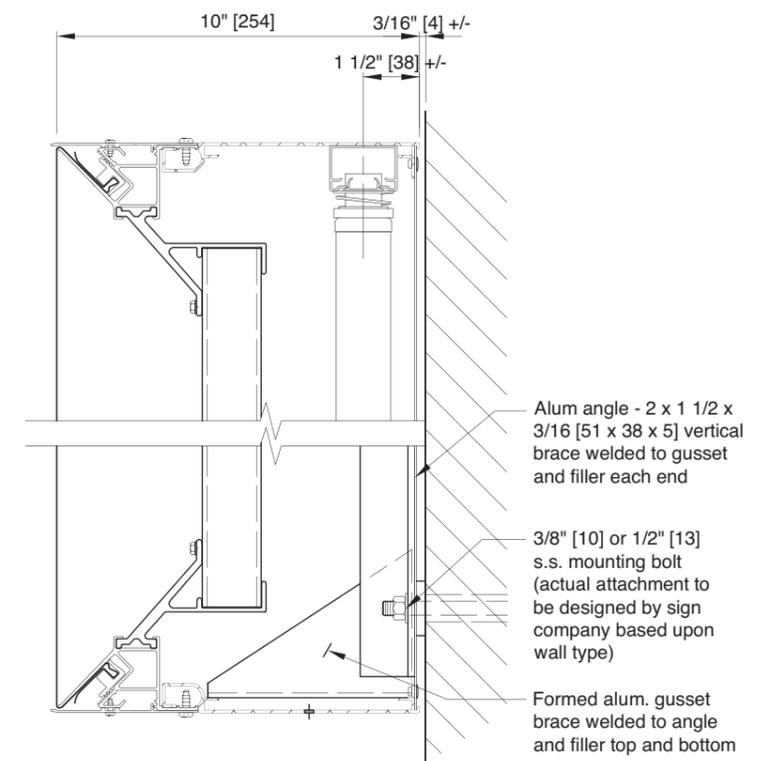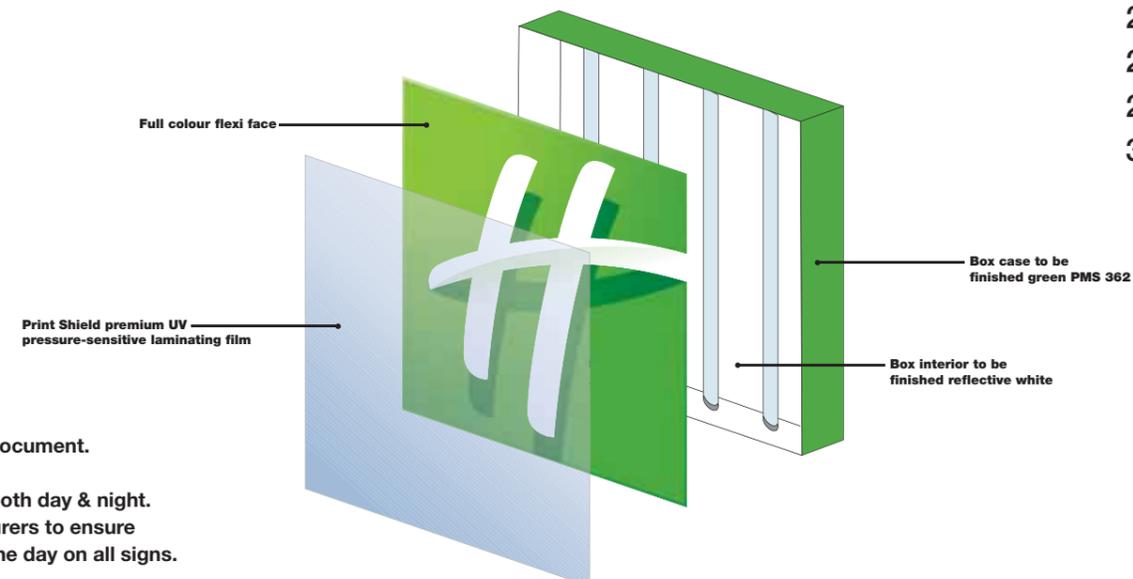

Section 2 (See section 1 for information not shown)

For the following box sizes (tubes required)

1549 mm x 1549 mm (5No. F60T12 Daylight HO lamps)

1845 mm x 1845 mm (6No. F72T12 Daylight HO lamps)

2159 mm x 2159 mm (7No. F84T12 Daylight HO lamps)

2464 mm x 2464 mm (8No. F96T12 Daylight HO lamps)

2769 mm x 2769 mm (9No. F108T12 Daylight HO lamps)

3073 mm x 3073 mm (10No. F120T12 Daylight HO lamps)

Critical Note

All products must conform to **HG** brand specifications detailed in this document.

Holiday Inn Brand Green reference colour - must match in appearance both day & night. It's critical that colour matching is carried out by the Signage Manufacturers to ensure Holiday Inn Green is as rich and correct when lit at night as it is during the day on all signs.