

PLANTING SCHEDULE

Trees			
Abb.	Botanical Name	Common Name	Specification
PCH	<i>Pyrus calleryana</i> 'Chanticleer'	Flowering Pear 'Chanticleer'	Extra Heavy Standard
CBF	<i>Carpinus betulus</i> 'Frans Fontaine'	Hornbeam 'Frans Fontaine'	Extra Heavy Standard
FSY	<i>Fagus sylvatica</i>	Common Beech	1+1 :Transplant :BR
SJR	<i>Sorbus 'Joseph Rock'</i>	Rowan 'Joseph Rock'	1+1 :Standard :BR
CBF	<i>Carpinus betulus</i> 'Frans Fontaine'	Hornbeam 'Frans Fontaine'	1+1 :Standard :BR
SAL	<i>Sorbus aria</i> 'Lutescens'	Whitebeam 'Lutescens'	1+1 :Standard :BR
PPW	<i>Prunus padus</i> 'Watereri'	Bird Cherry 'Watereri'	BR :1+1 :Standard

Shrubs			
Abb.	Botanical Name	Common Name	Specification
Sgd	<i>Skimmia japonica</i> 'Godrie's Dwarf'	Skimmia 'Godrie's Dwarf'	1+1 :BR
Vtep	<i>Viburnum tinus</i> 'Eve Price'	Laurustinus 'Eve Price'	1+1 :BR

Ferns			
Abb.	Botanical Name	Common Name	Specification
Mas	<i>Matteuccia struthiopteris</i>	Shuttlecock Fern	Full Pot

NSM1 - Native Shrub Mix 1				
Abb.	Botanical Name	Common Name	Specification	% Cont.
Csa	<i>Cornus sanguinea</i>	Common Dogwood	2+1 :Whip :BR	15%
Cav	<i>Corylus avellana</i>	Common Hazel	2+1 :Whip :BR	20%
Cl	<i>Crataegus laevigata</i>	Midland Hawthorn	2+1 :Whip :BR	40%
Ee	<i>Euonymus europaeus</i>	Common Spindle Tree	2+1 :Whip :BR	10%
Iaq	<i>Ilex aquifolium</i>	Common Holly	2+1 :Whip :BR	5%
Lvu	<i>Ligustrum vulgare</i>	Common Privet	2+1 :Whip :BR	10%

NTM1 - Native Thicket Mix 1				
Abb.	Botanical Name	Common Name	Specification	% Cont.
Csa	<i>Cornus sanguinea</i>	Common Dogwood	2+1 :Whip :BR	10%
Cav	<i>Corylus avellana</i>	Common Hazel	2+1 :Whip :BR	20%
Cl	<i>Crataegus laevigata</i>	Midland Hawthorn	2+1 :Whip :BR	10%
CMO	<i>Crataegus monogyna</i>	Common Hawthorn	2+1 :Whip :BR	20%
Iaq	<i>Ilex aquifolium</i>	Common Holly	2+1 :Whip :BR	10%
Lvu	<i>Ligustrum vulgare</i>	Common Privet	2+1 :Whip :BR	10%
PSP	<i>Prunus spinosa</i>	Blackthorn	2+1 :Whip :BR	10%
Vop	<i>Viburnum opulus</i>	Guelder Rose	2+1 :Whip :BR	10%

NOTES

All dimensions to be verified on site. Scale for planning purposes only. All discrepancies to be clarified with project Landscape Architect.

This drawing is the property of Urban Wilderness Ltd and is issued on the condition it is not reproduced, retained or disclosed to any unauthorised person, either wholly or in part without written consent of Urban Wilderness Ltd.

- DRAWINGS FOR PLANNING PURPOSE ONLY.
- Drawings based on digital information survey provided by Midland Survey Ltd.
- Drawings subject to input from project S+SA Architects.

KEY

— Site Boundary

SOFTWORKS

S1 - Grassland; long grasses with singular shrub planting in wider expanses

S2 - Low level shrub border planting





S3 - Low grown native scrub/thicket planting to existing bund

S4 - Native whip planting, notch planted at 1m interval matrix

S5 - Hedging; formal Beech hedging to car park boundary

Proposed trees

IH Insect hotels (as recommended by Delta Simmons Ecology Report)

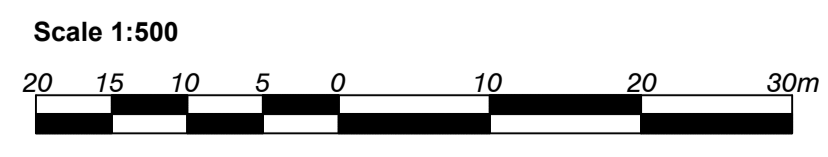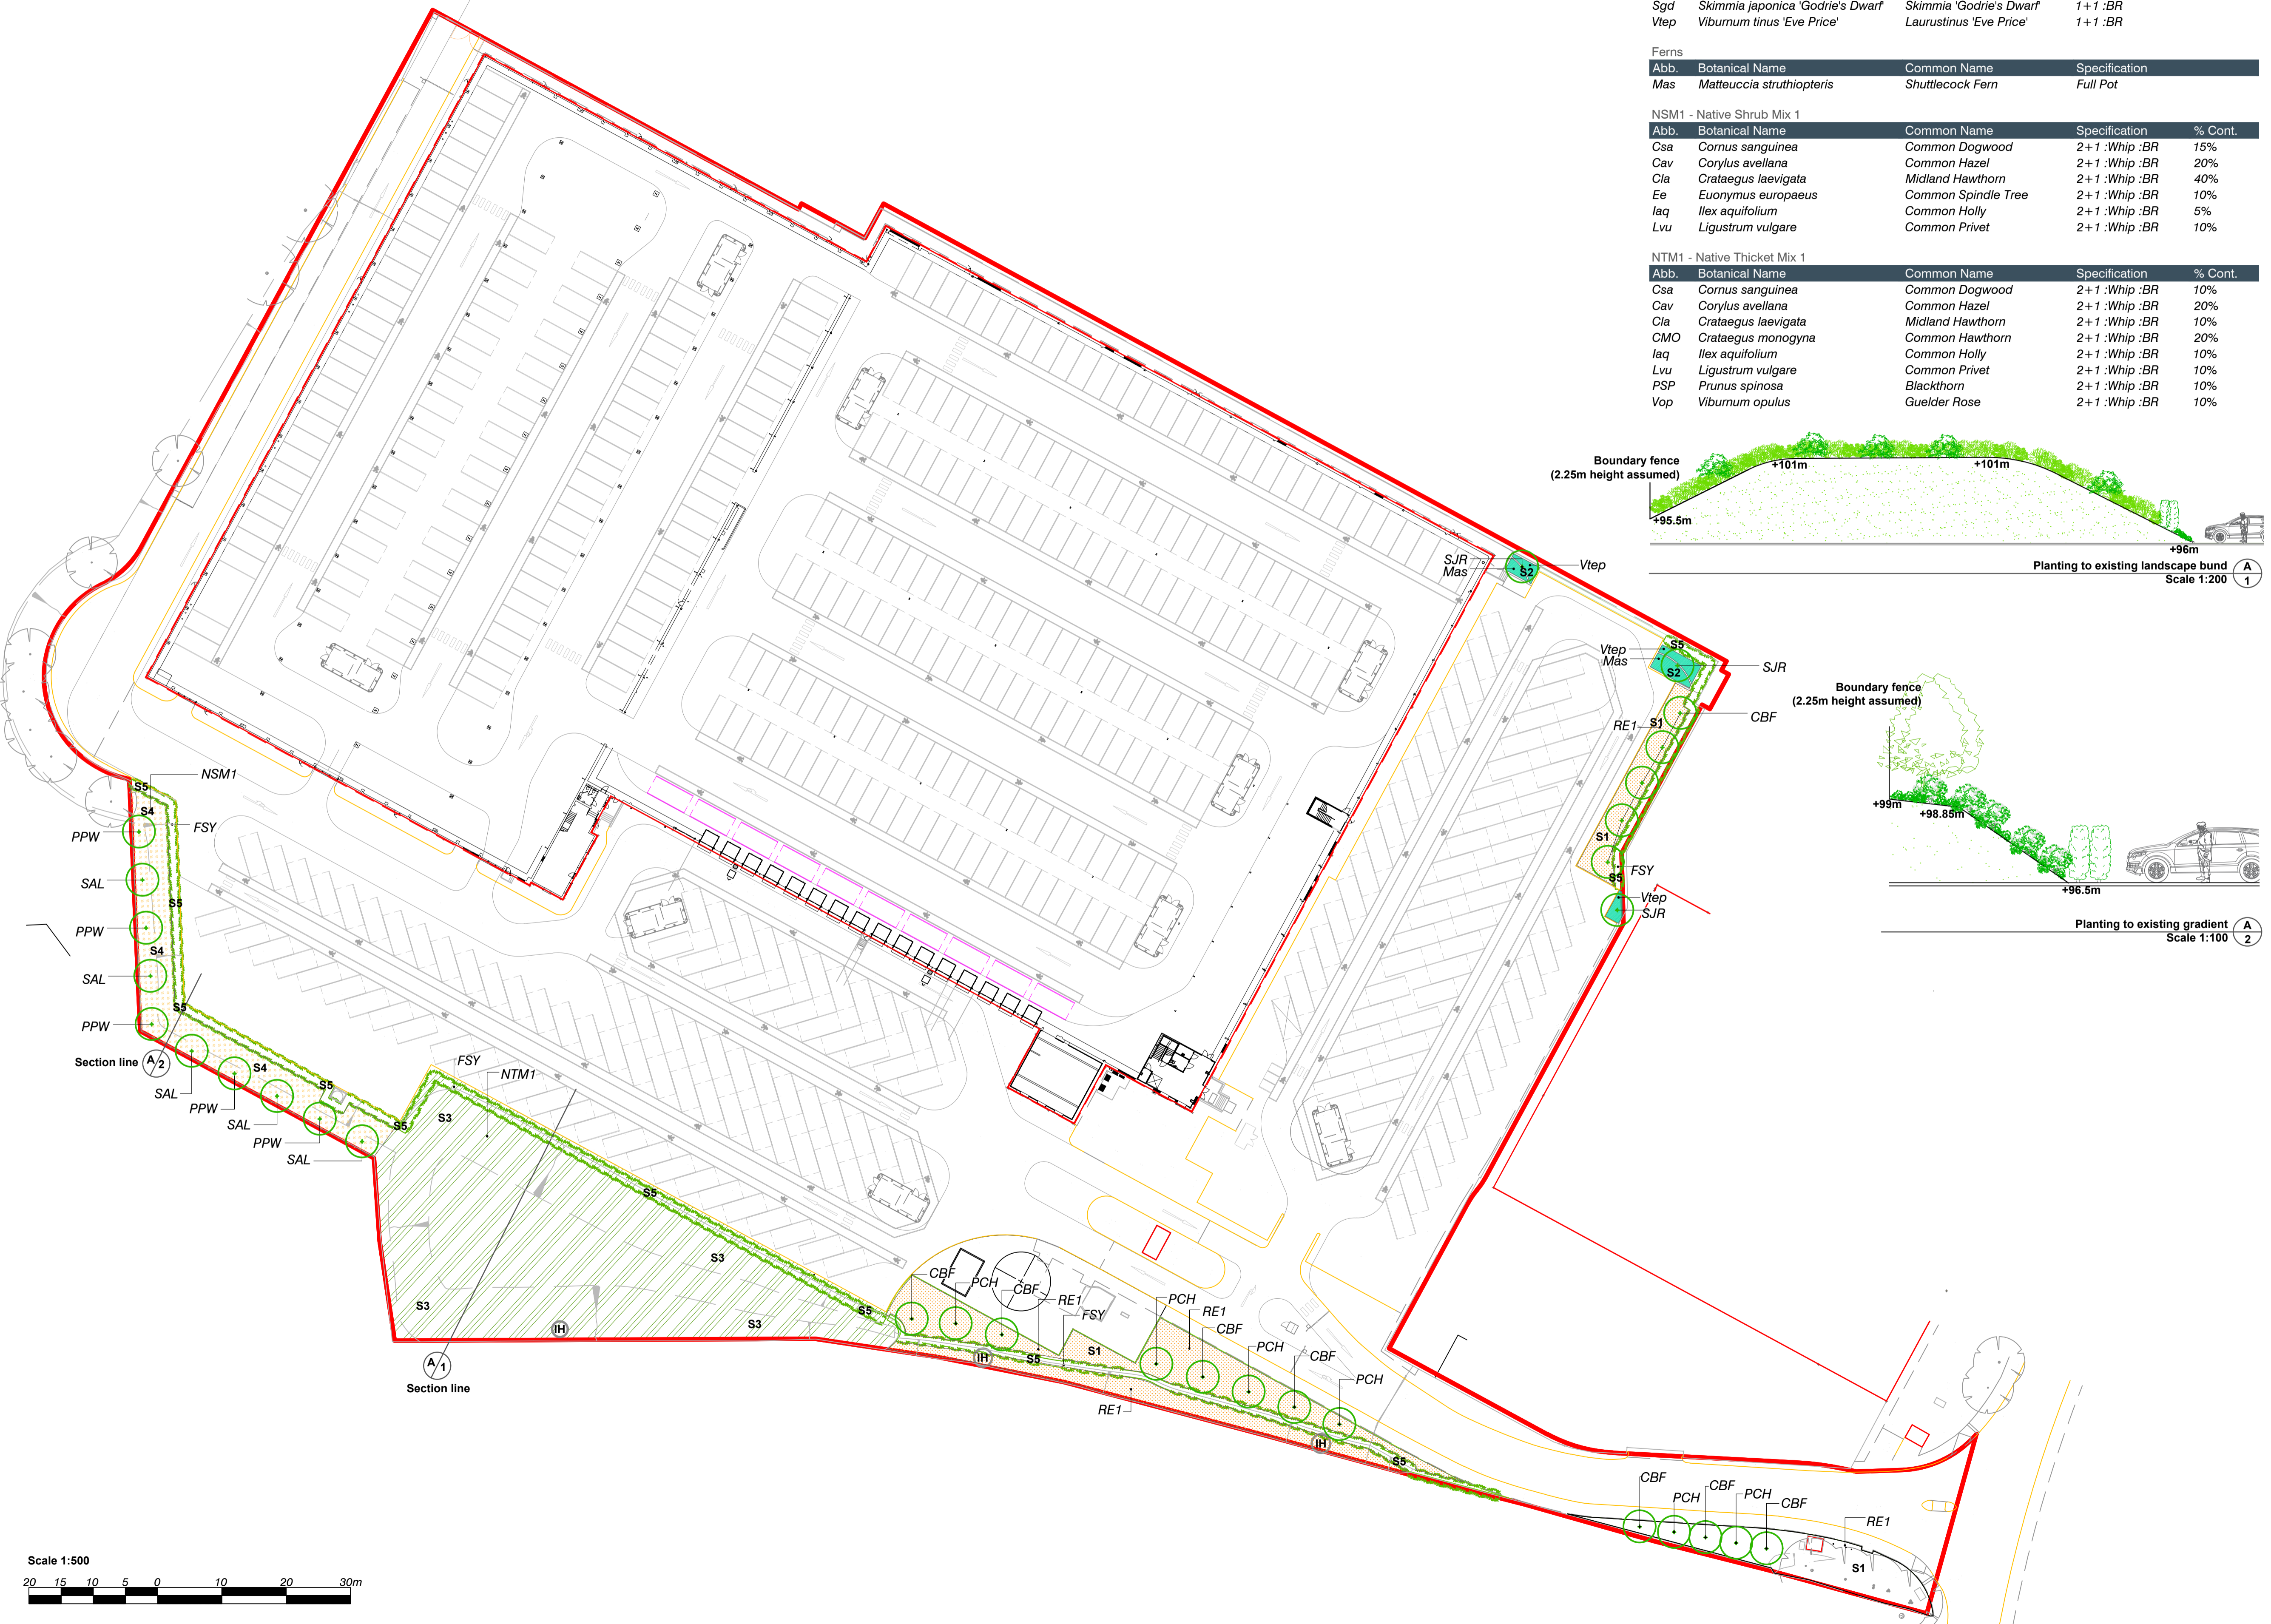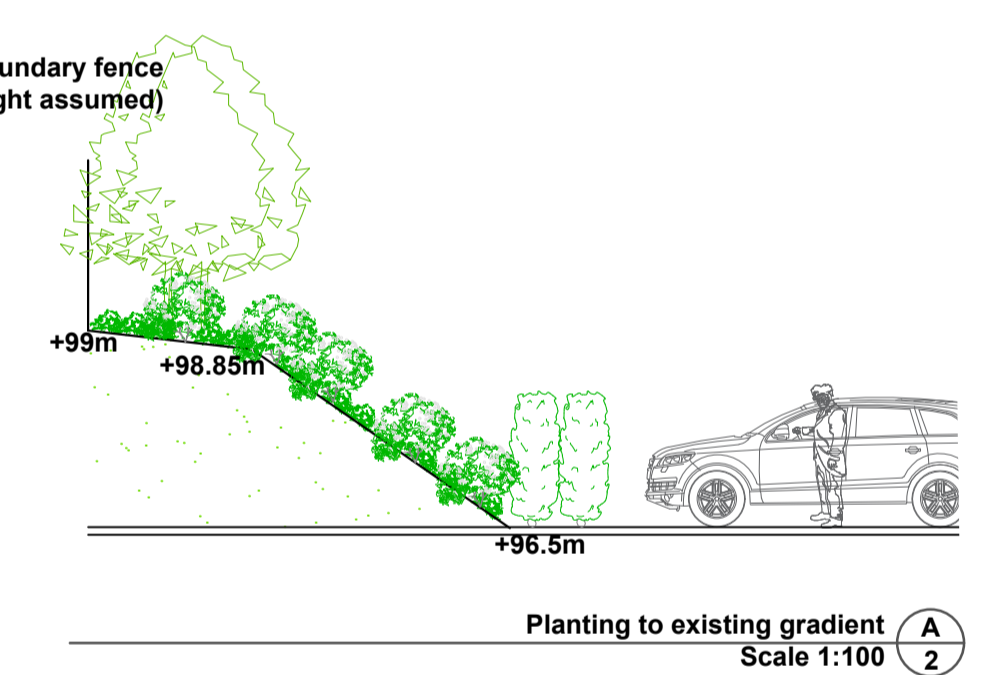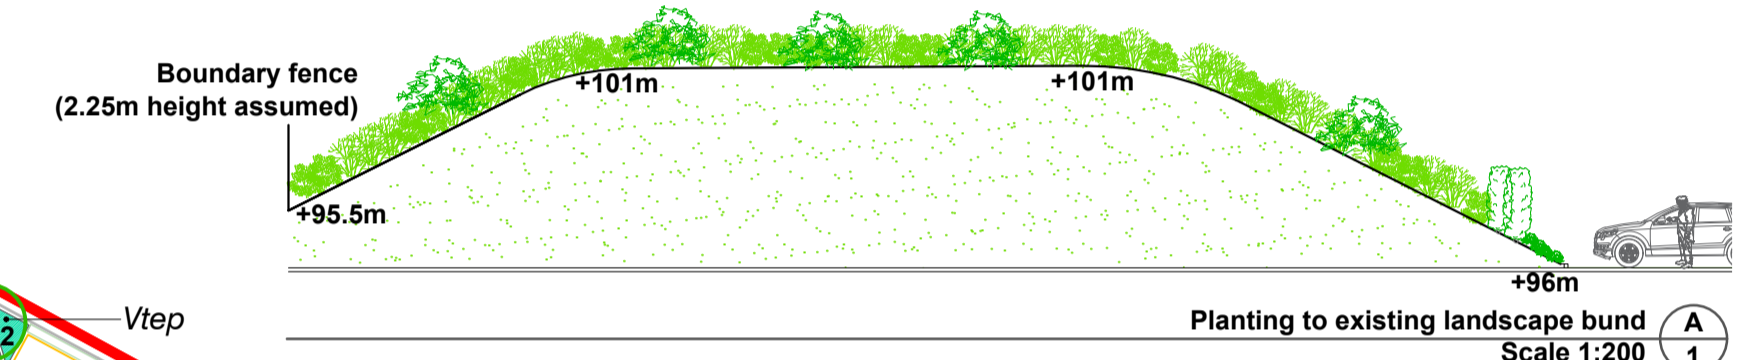

A Scale bar added
rev details
27 Jan 21
date



7 Saw Mill Yard, Water Lane, Holbeck,
Leeds, LS115WH
www.urbanwilderness.co.uk
design@urbanwilderness.co.uk
0113 472 0030
registered in Scotland SC371979

client
Lysander
project
Southam Road, Banbury

drawing title
Softworks General Arrangement Plan

drawing status		
PLANNING		
drawn by	checked by	date
LJM	TBR	22 Jan 21
scale	paper size	
1:500	A1	
job/dwg no.	rev.	
388-UW-P-001	A	