


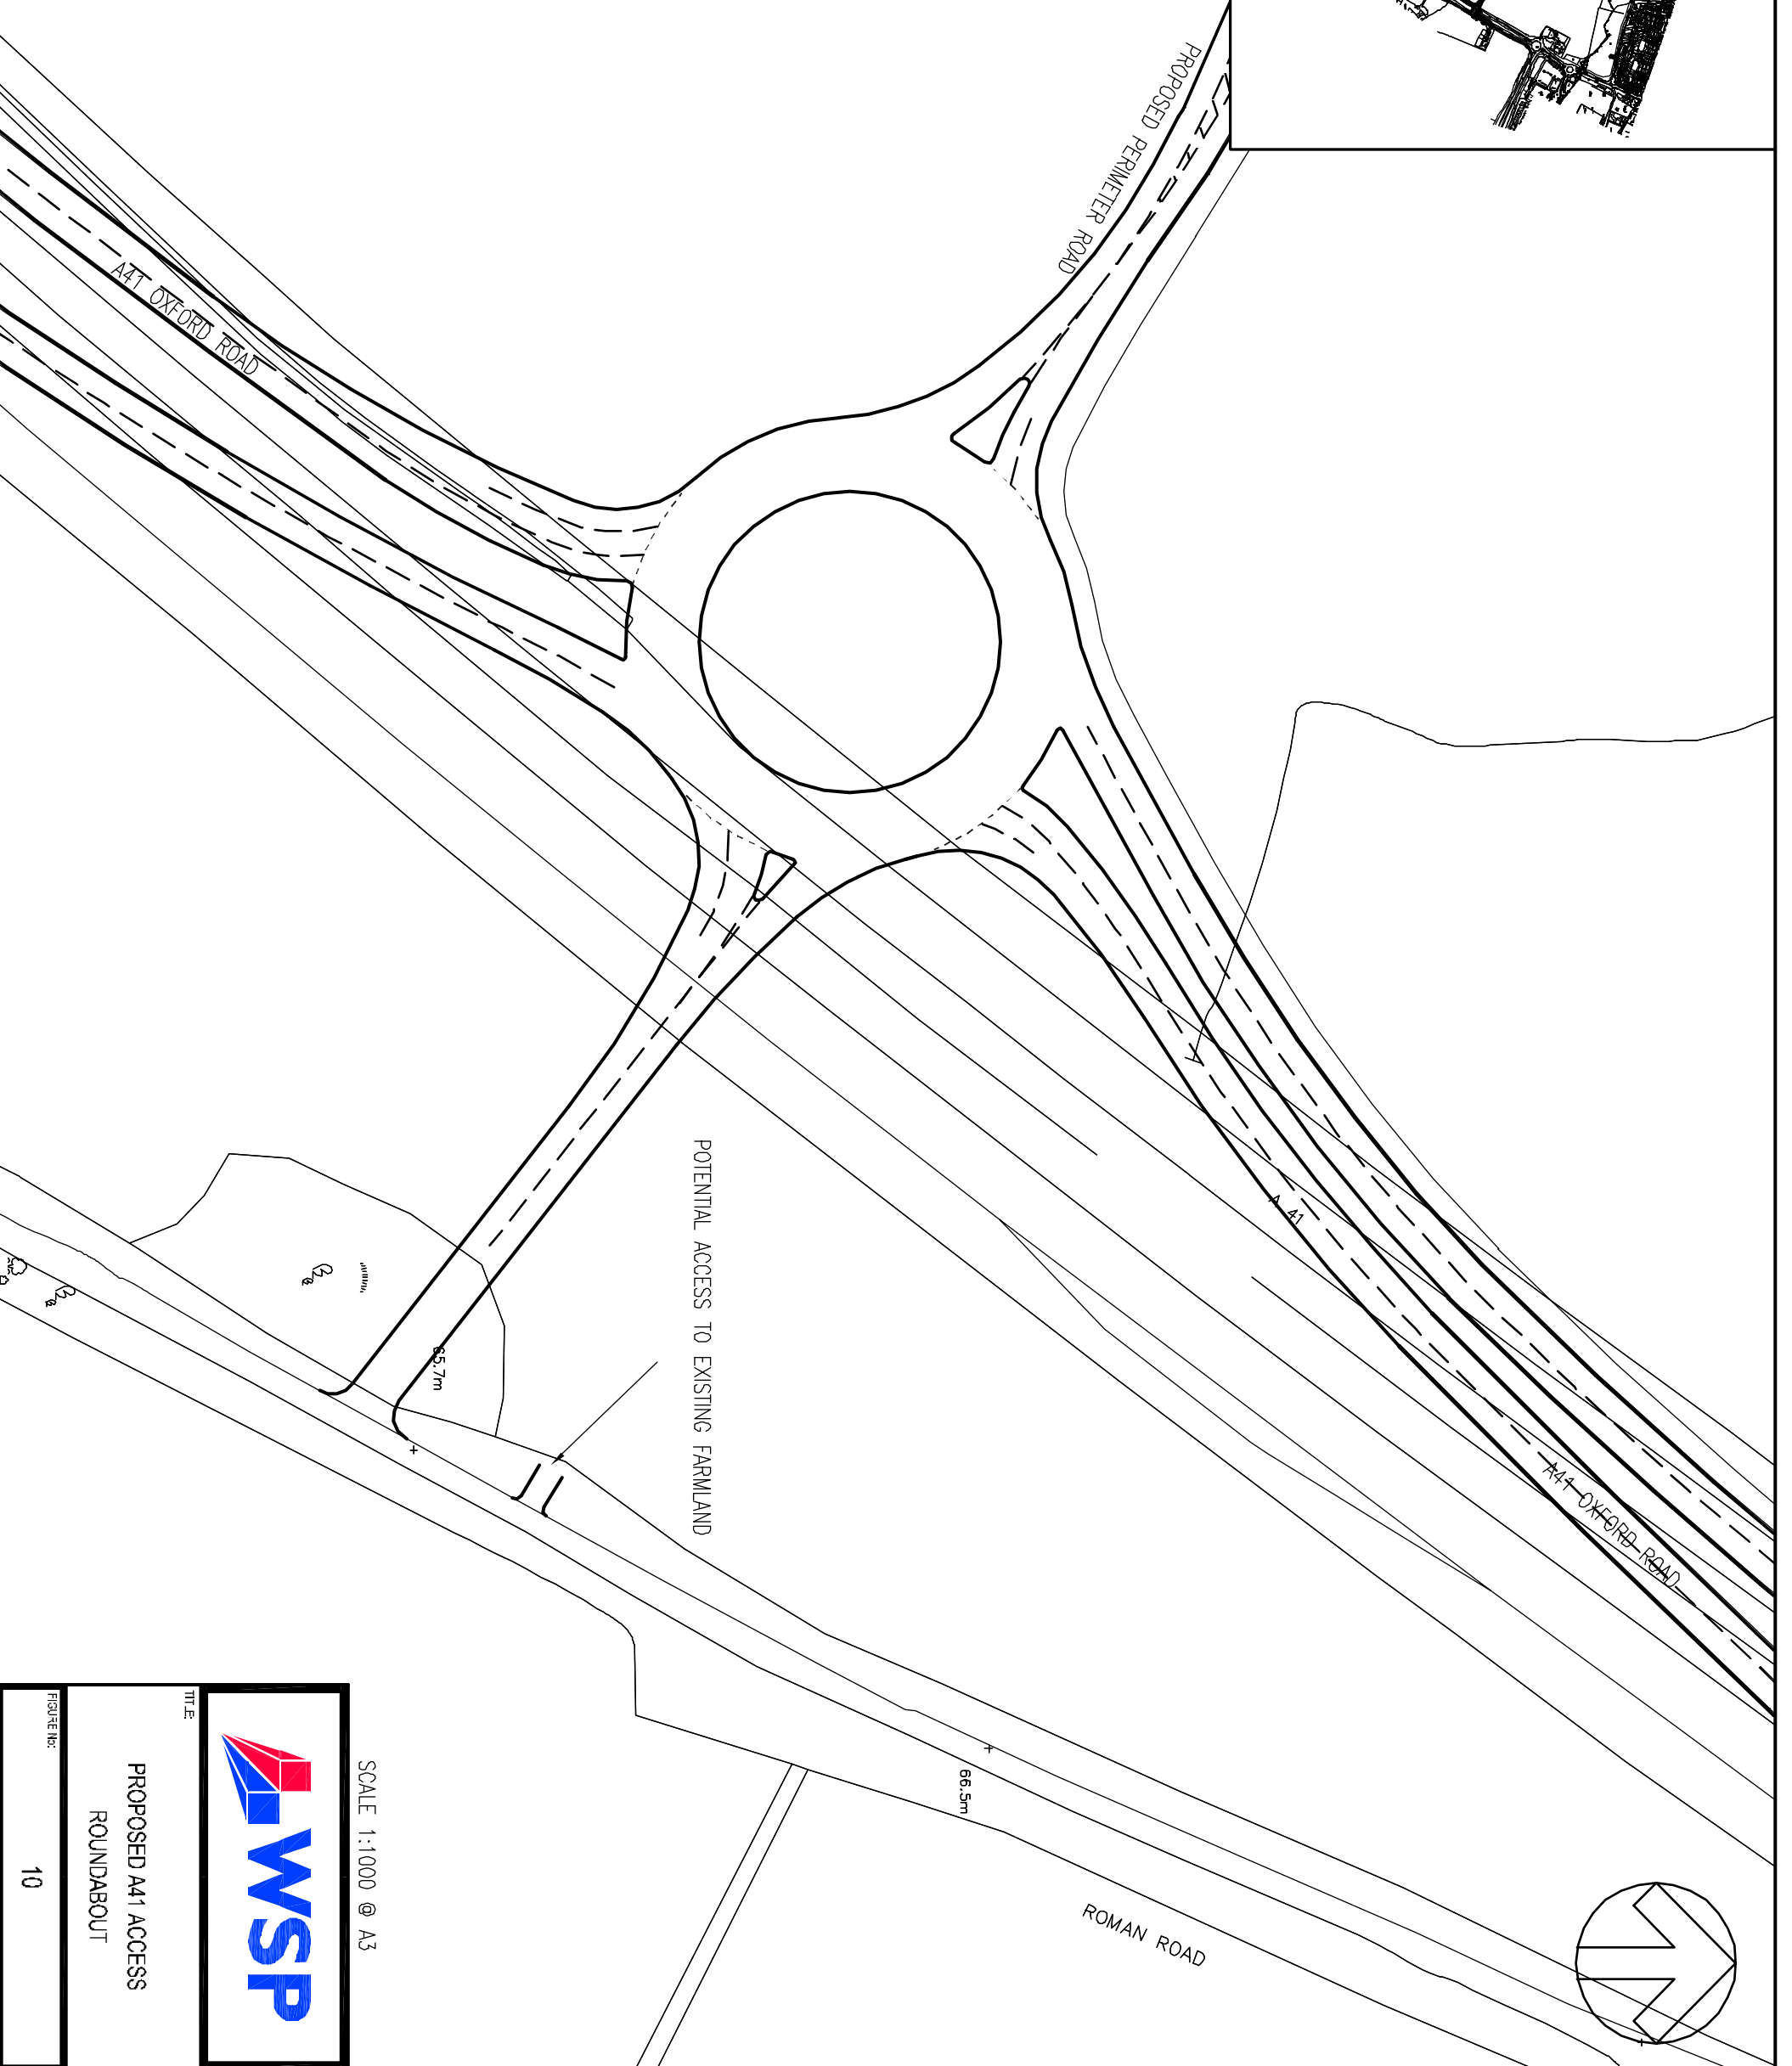
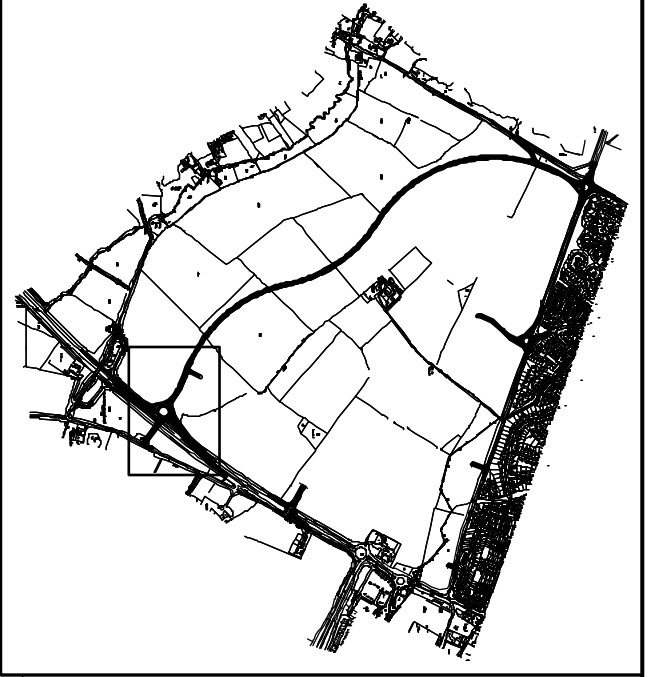
N:\SOUTH WEST BICESTER\DRAWINGS\CORE\ELTA Figures\1546-Fig-Proposed Site Improvements.cdr

REPRODUCED FROM THE
ORDNANCE SURVEY MAP WITH
THE PERMISSION OF THE
CONTROLLER OF HER MAJESTY'S
STATIONERY OFFICE. LICENCE
NO. 100016037. CROWN
COPYRIGHT RESERVED.



TITLE:
ACCESS STRATEGY

FIGURE No:
9




REPRODUCED FROM THE ORDINANCE
SURVEY MAP WITH THE PERMISSION
OF THE CONTROLLER OF HER
MAJESTY'S STATIONERY OFFICE.
LICENCE No. 100016037. CROWN
COPYRIGHT RESERVED.




SCALE 1:1000 @ A3

TITLE:
**PROPOSED A41 ACCESS
ROUNDABOUT**

FIGURE NO:
10

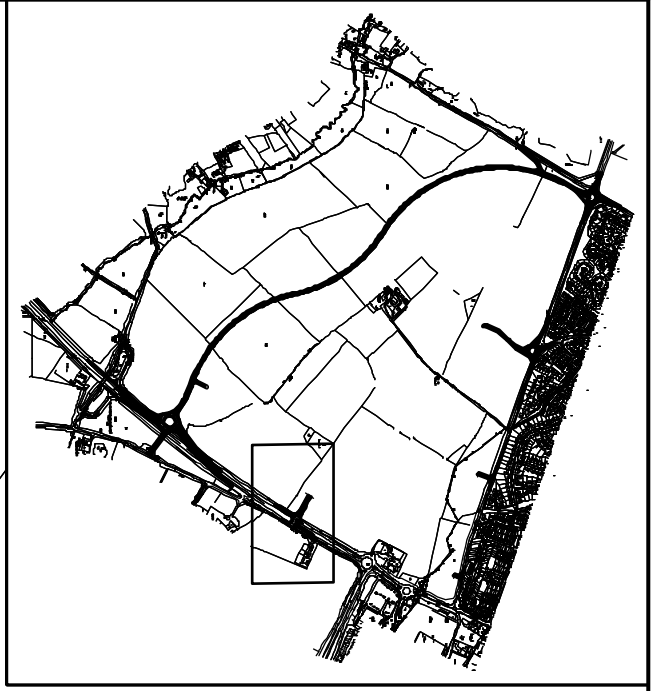

REPRODUCED FROM THE ORDNANCE
SURVEY MAP WITH THE PERMISSION
OF THE CONTROLLER OF HER
MAJESTY'S STATIONERY OFFICE.
LICENCE No. 100016037. CROWN
COPYRIGHT RESERVED.

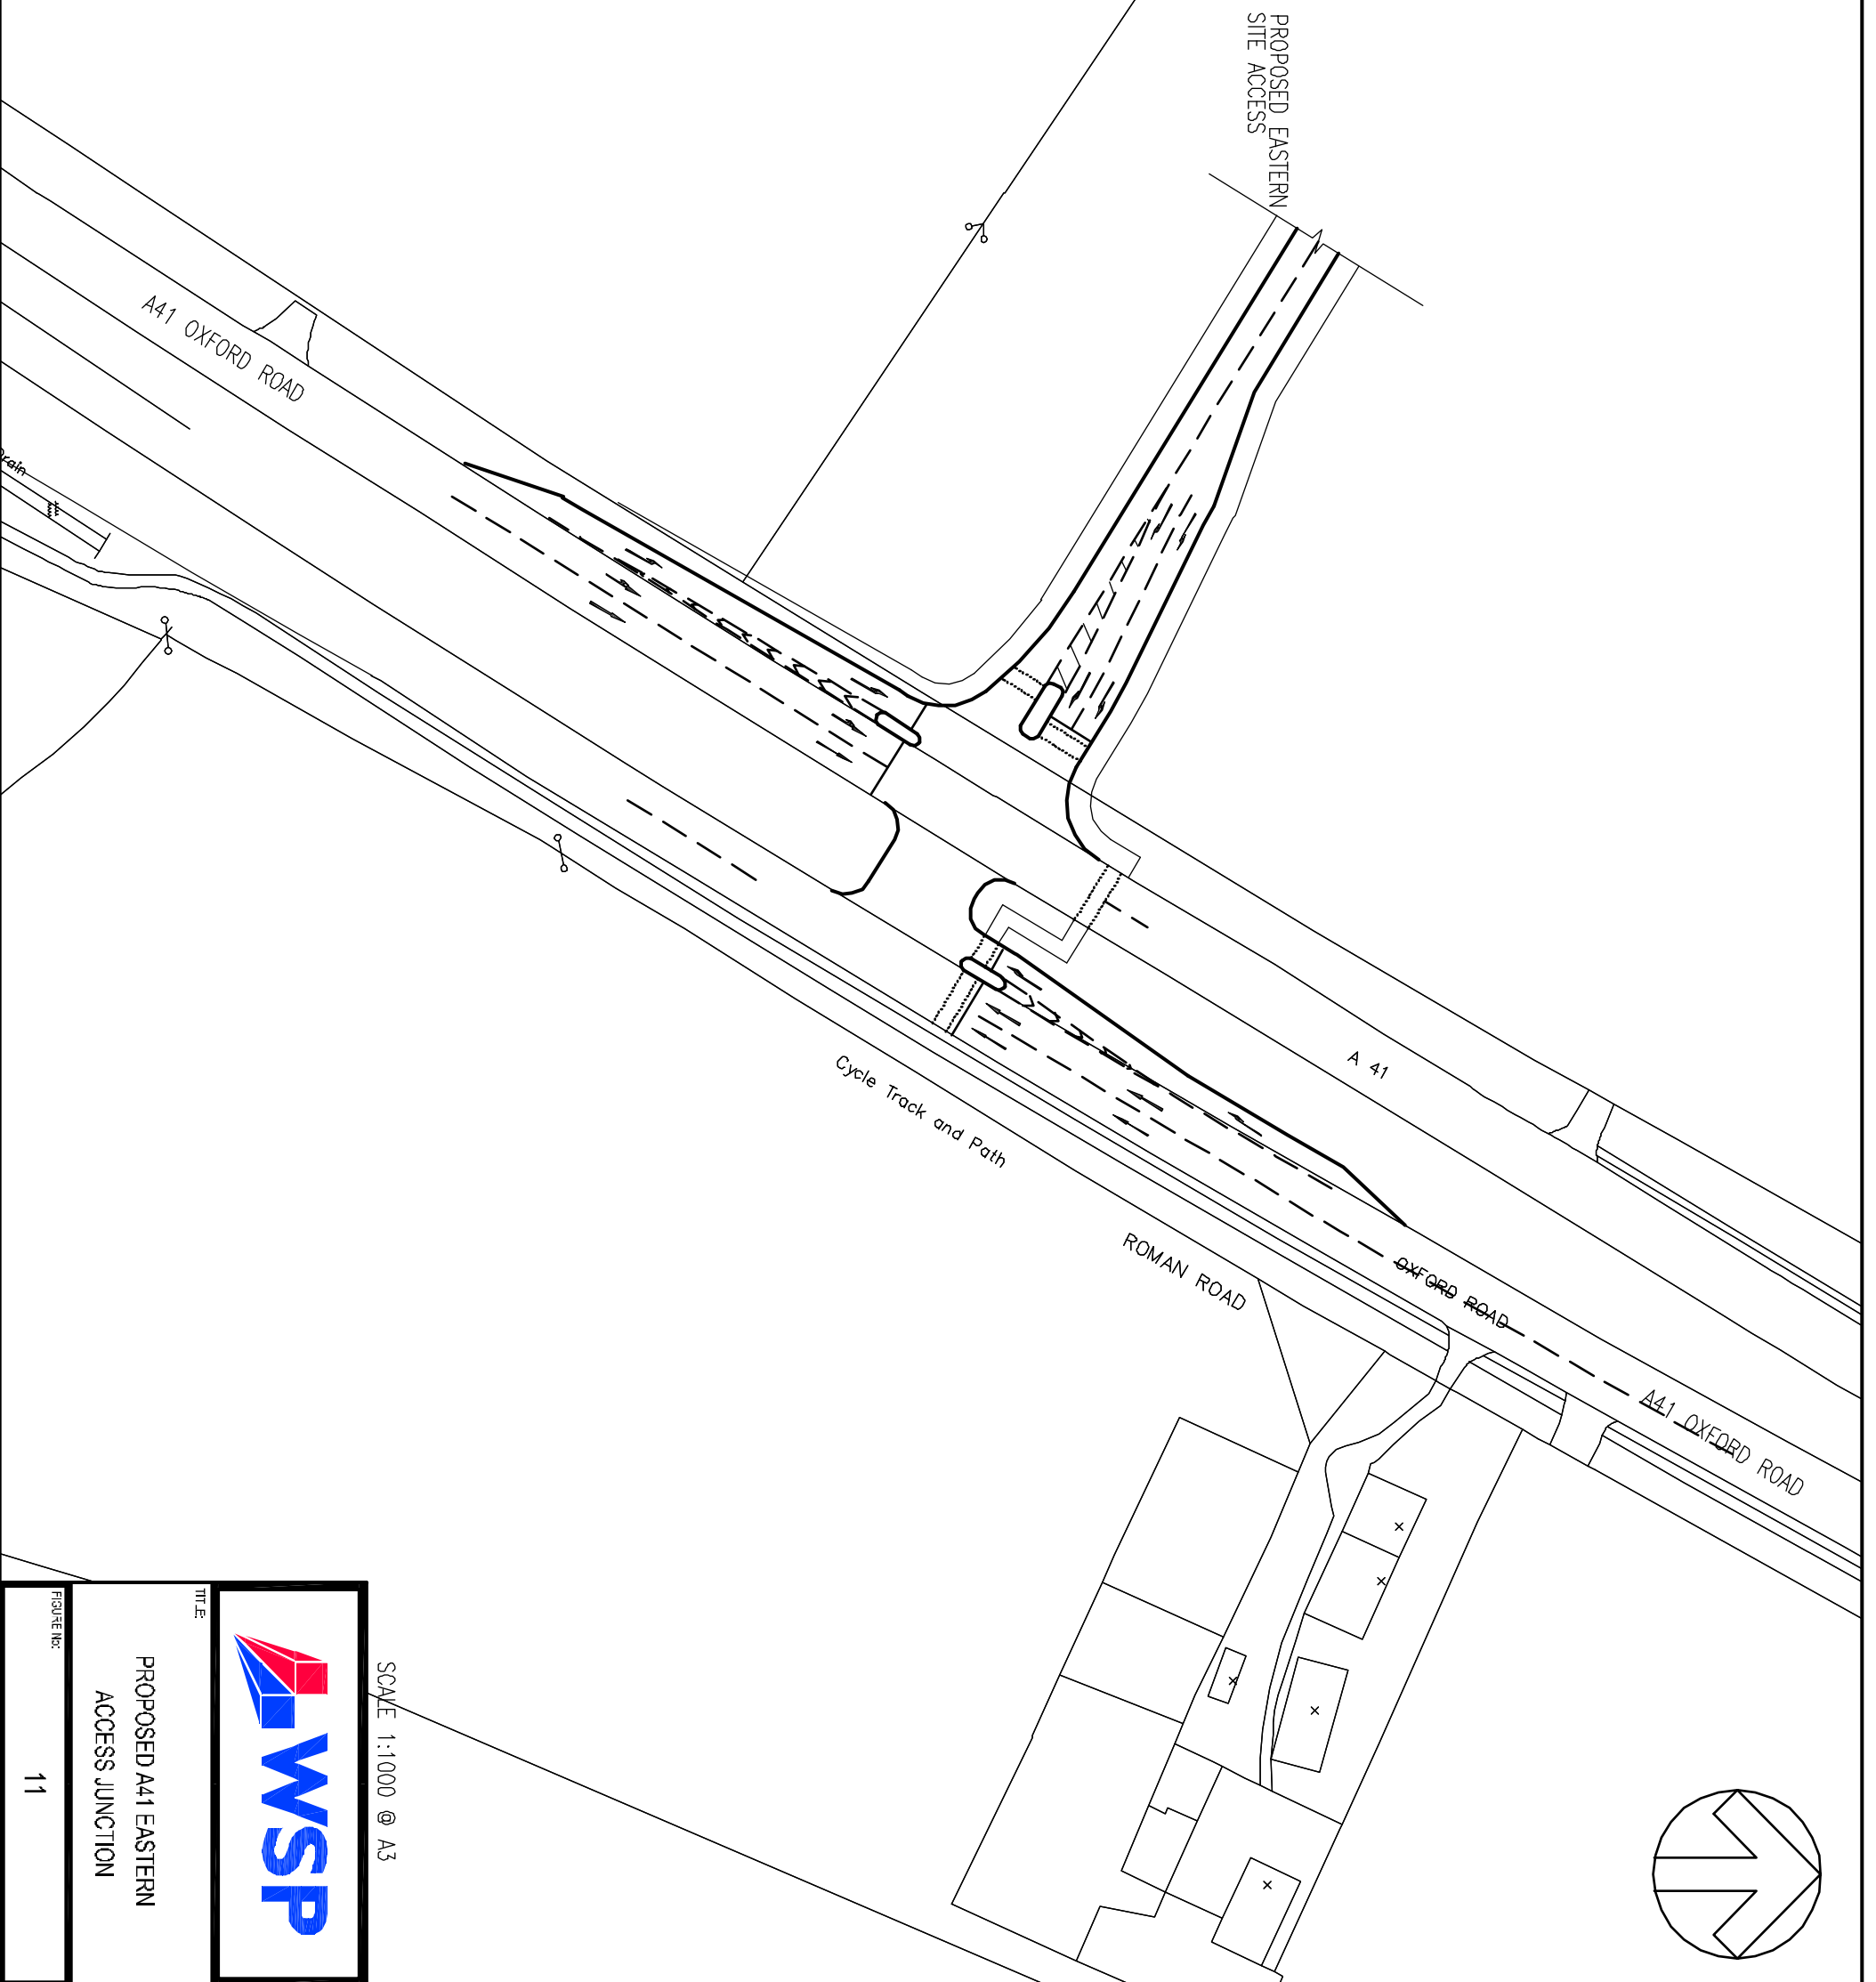

PROPOSED EASTERN
SITE ACCESS

A41 OXFORD ROAD


A 41

Cycle Track and Path

ROMAN ROAD

OXFORD ROAD

A41 OXFORD ROAD


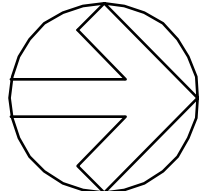


SCALE 1:1000 @ A3



PROPOSED A41 EASTERN
ACCESS JUNCTION

FIGURE NO:
11

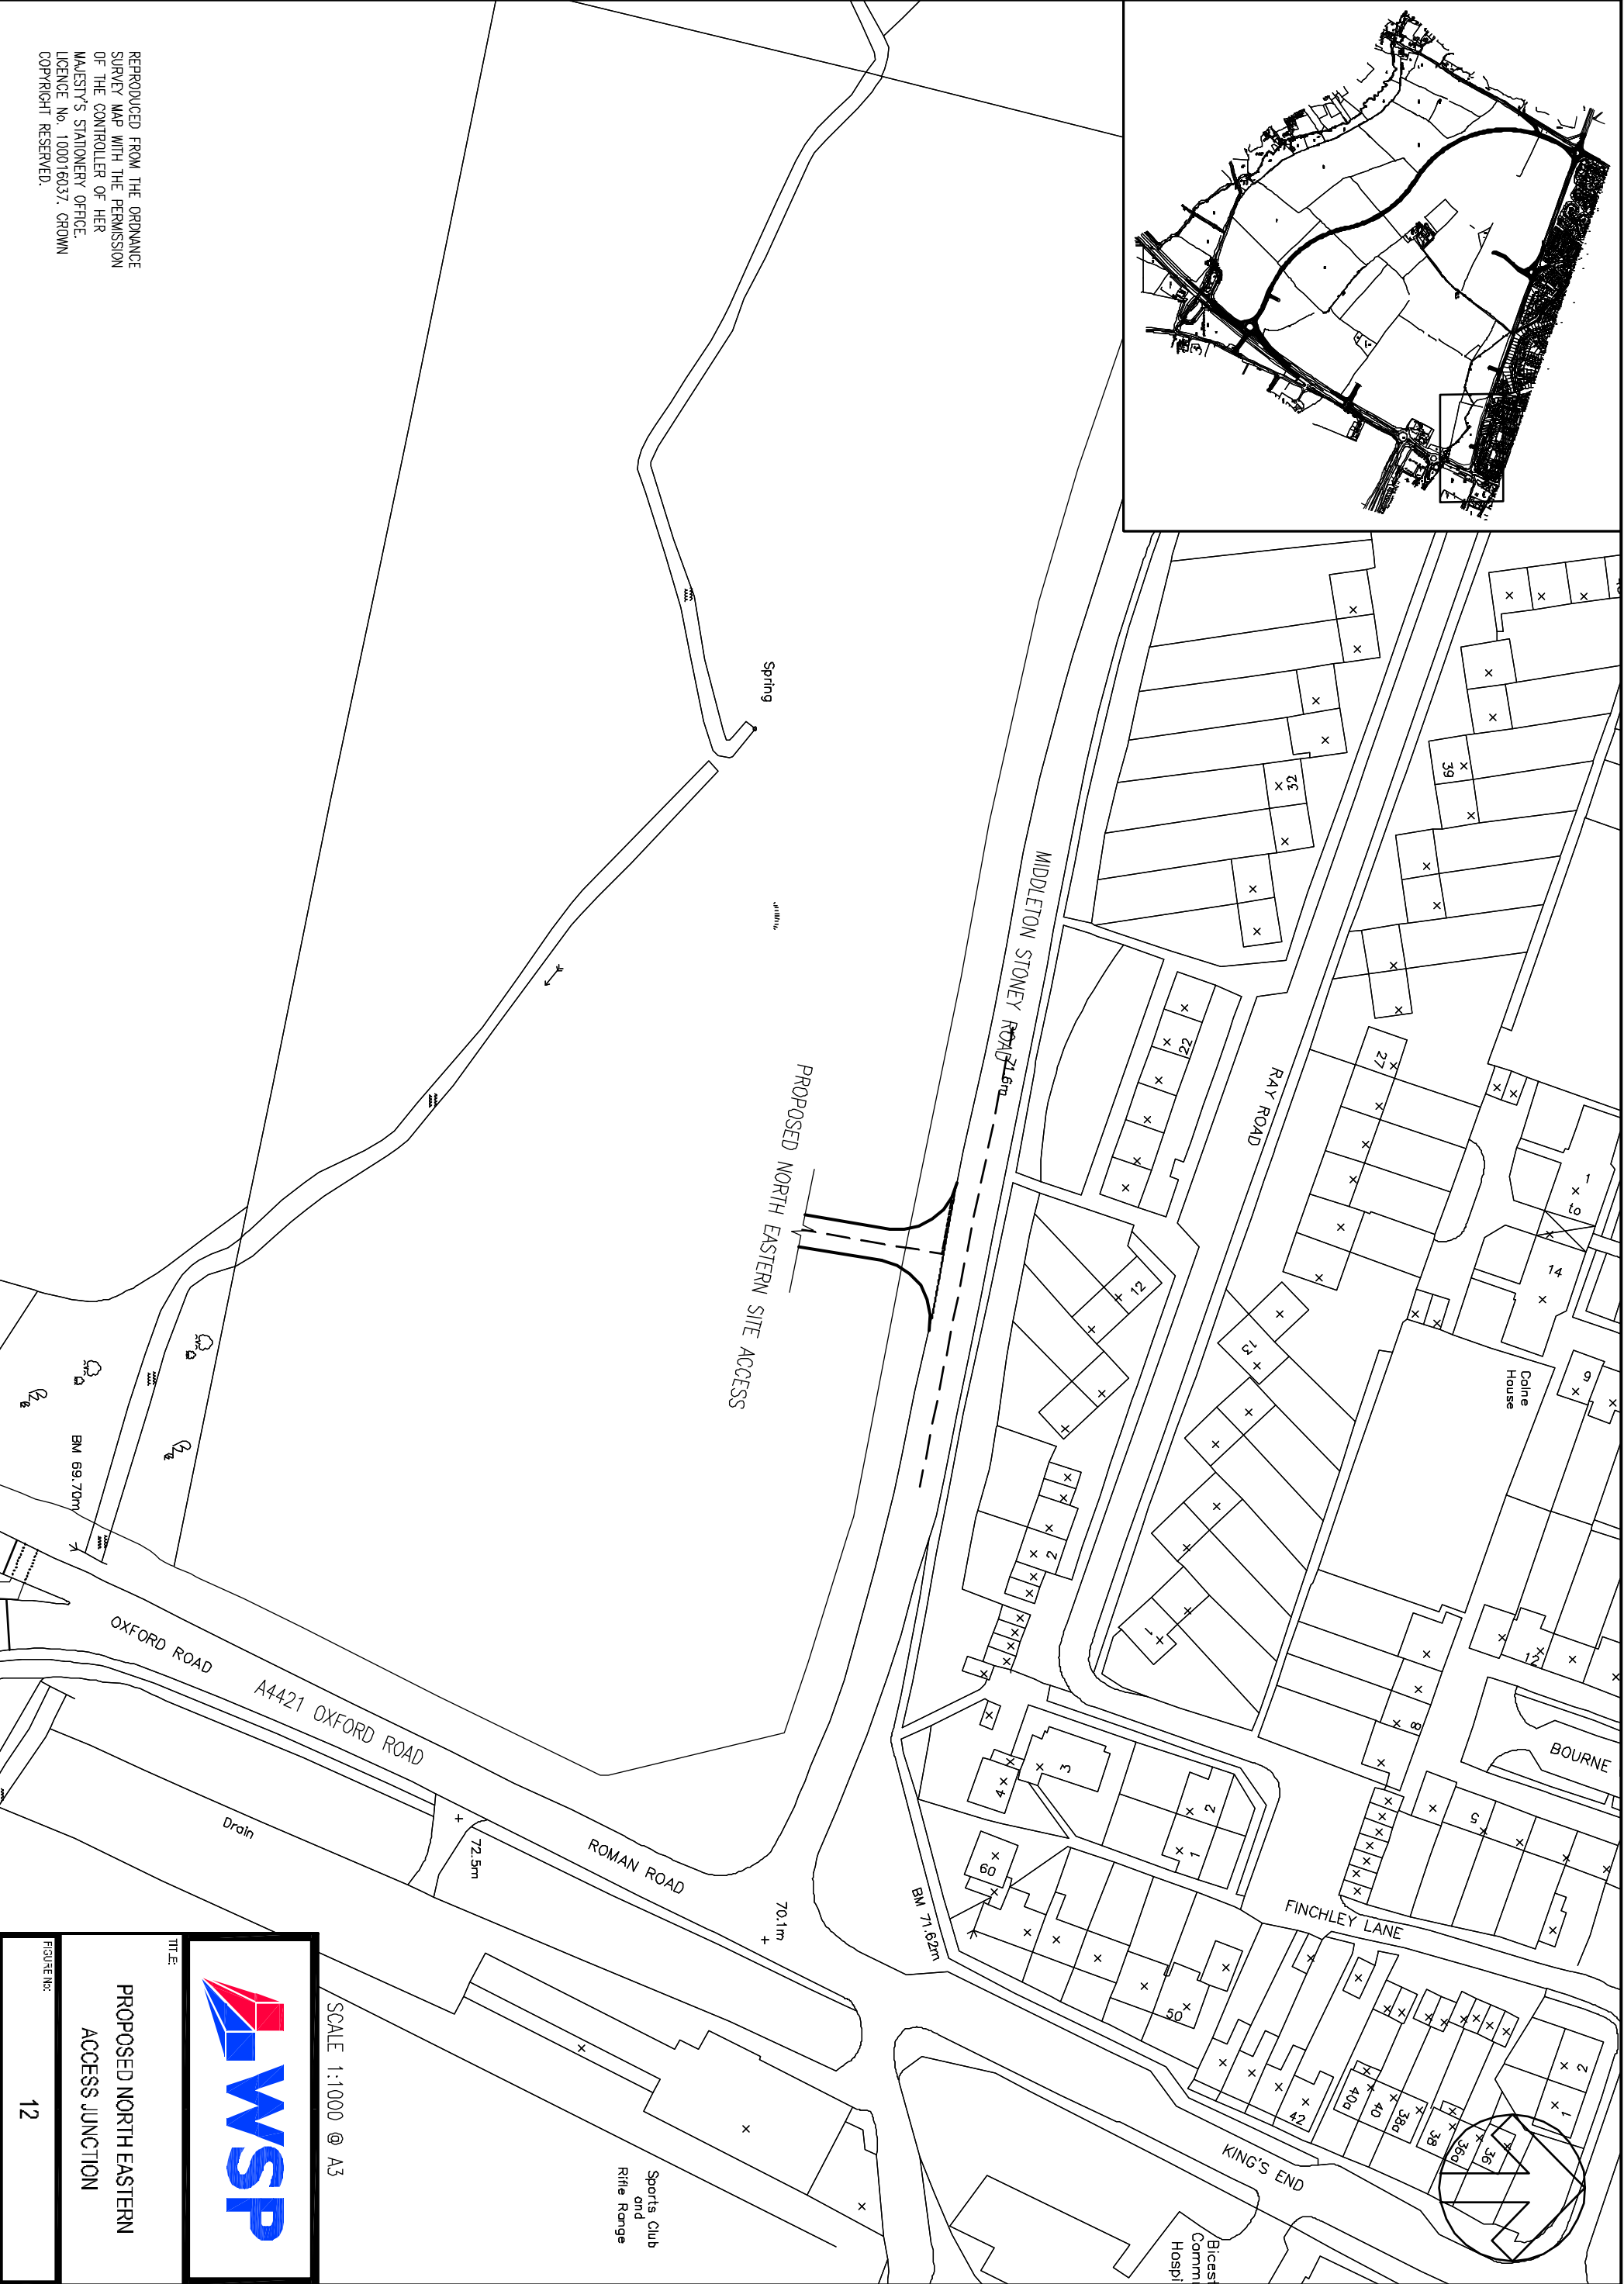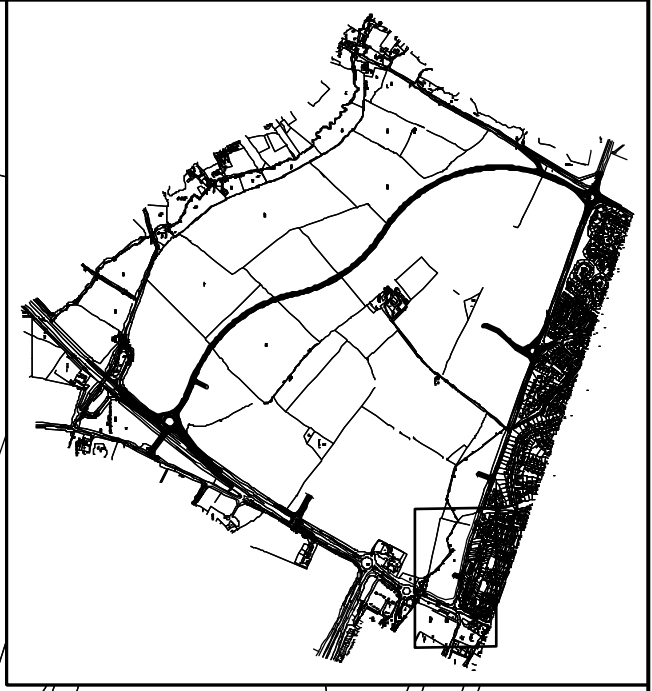


REPRODUCED FROM THE ORDNANCE SURVEY MAP WITH THE PERMISSION OF THE CONTROLLER OF HER MAJESTY'S STATIONERY OFFICE. LICENCE No. 100016037. CROWN COPYRIGHT RESERVED.



SCALE 1:1000 @ A3

TITLE:
PROPOSED NORTH EASTERN ACCESS JUNCTION

FIGURE NO:
12

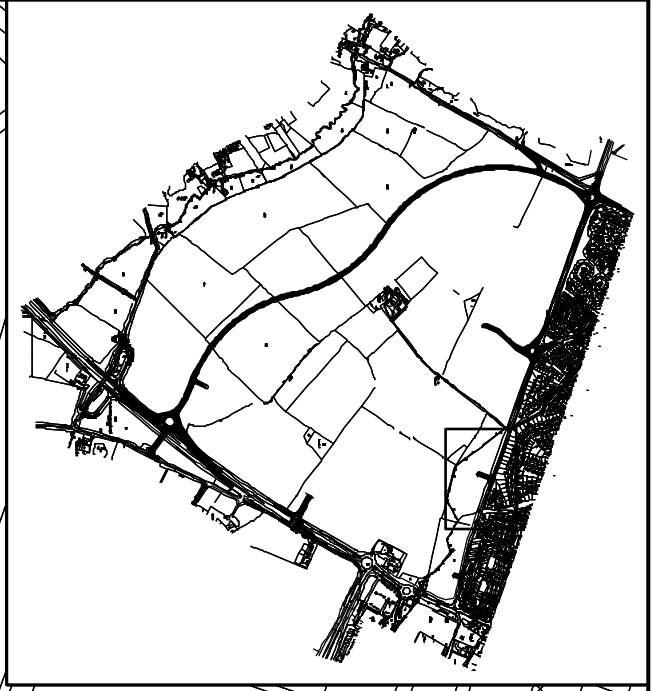



REPRODUCED FROM THE ORDNANCE SURVEY MAP WITH THE PERMISSION OF THE CONTROLLER OF HER MAJESTY'S STATIONERY OFFICE. LICENCE No. 100016037. CROWN COPYRIGHT RESERVED.



SCALE 1:1000 @ A3

TITLE:
PROPOSED NORTHERN ACCESS JUNCTION

FIGURE NO:
13

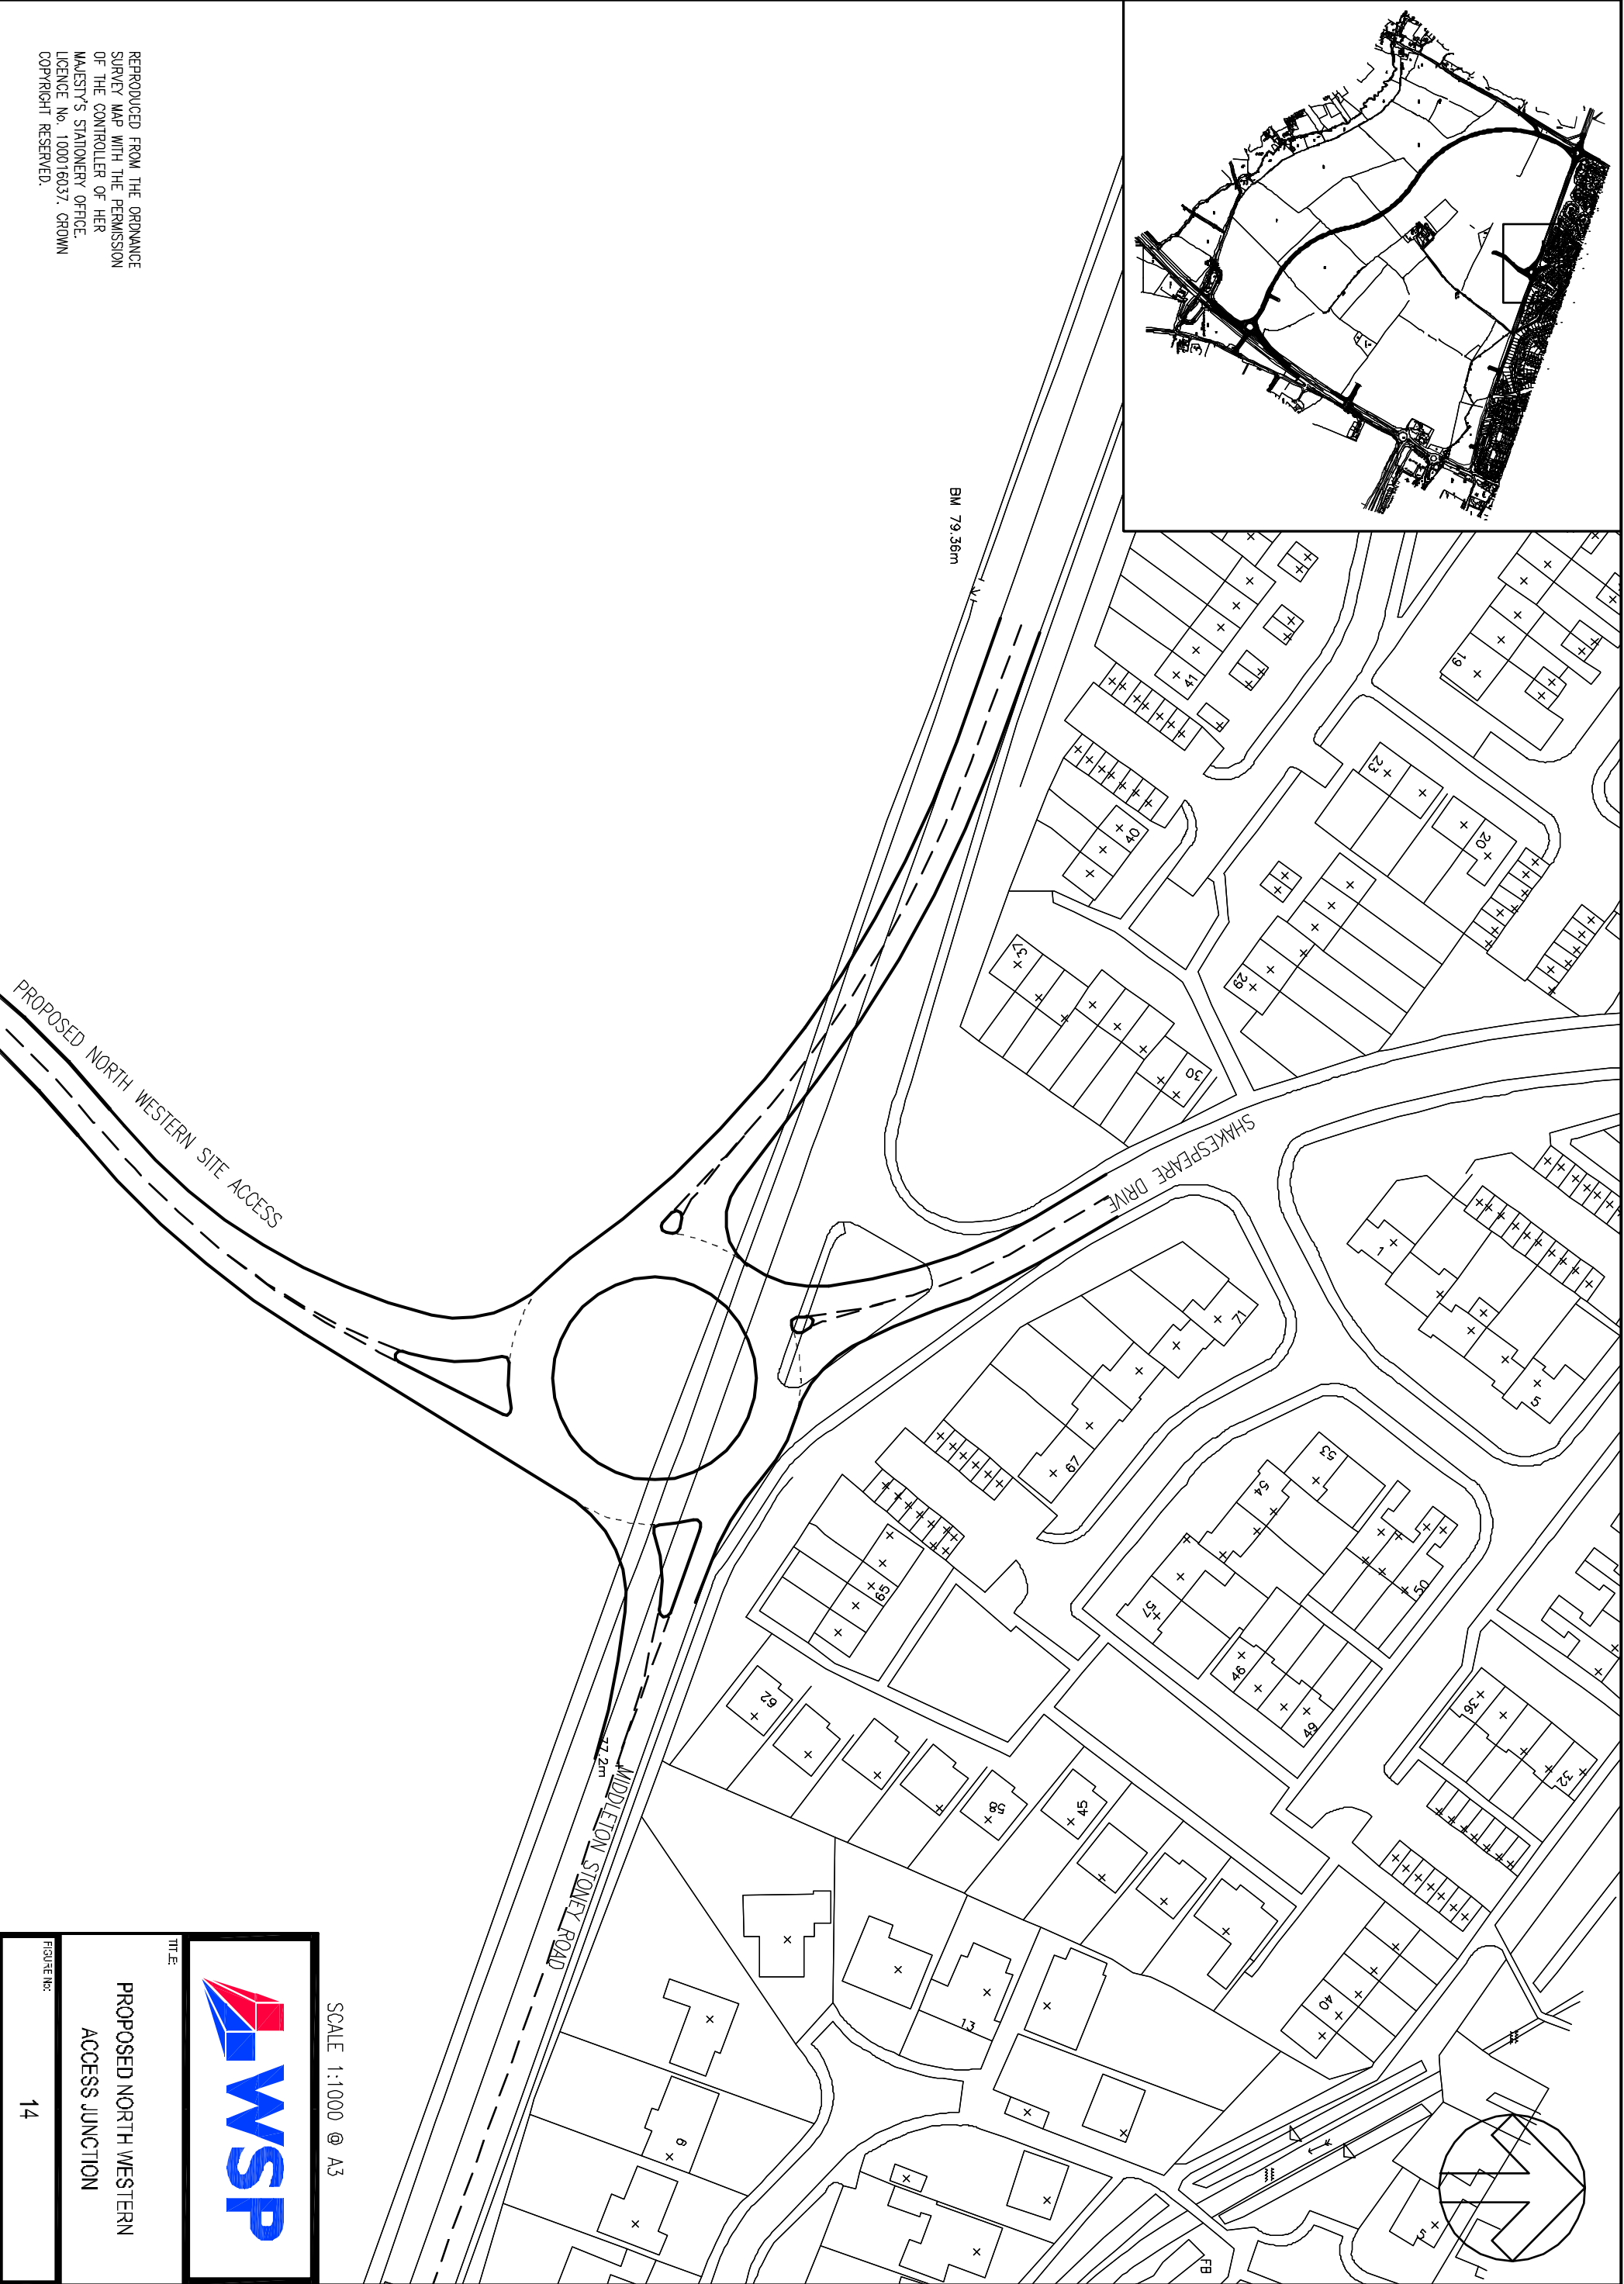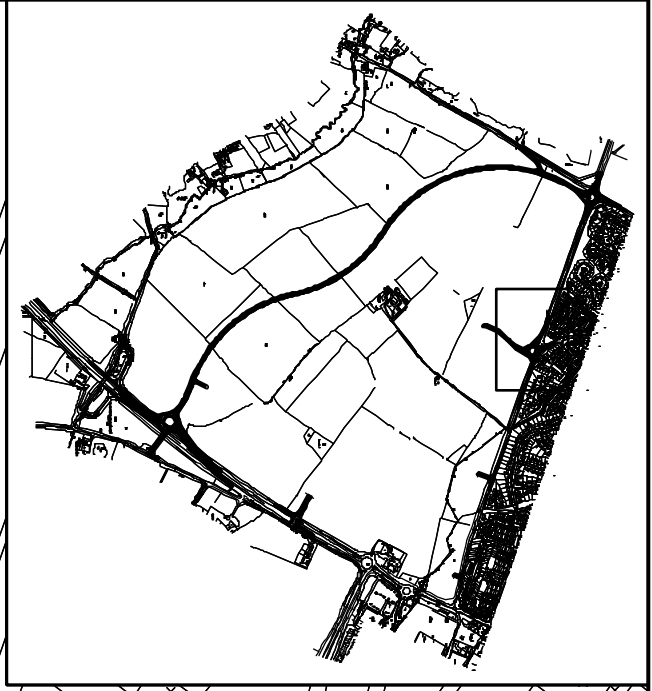


REPRODUCED FROM THE ORDNANCE SURVEY MAP WITH THE PERMISSION OF THE CONTROLLER OF HER MAJESTY'S STATIONERY OFFICE. LICENCE No. 100016037. CROWN COPYRIGHT RESERVED.



SCALE 1:1000 @ A3

TITLE:
PROPOSED NORTH WESTERN ACCESS JUNCTION

FIGURE NO:
14

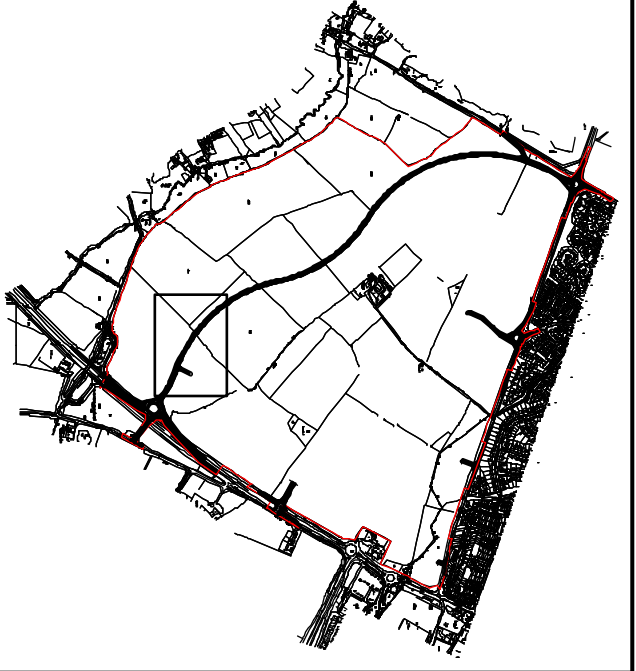


PROPOSED PERIMETER ROAD

PEDESTRIAN/CYCLE FACILITIES TO LINK
IN WITH ON SITE PROVISION

PROPOSED SOUTHERN SITE ACCESS

PEDESTRIAN/CYCLE FACILITIES TO LINK
IN WITH ON SITE PROVISION

Drain

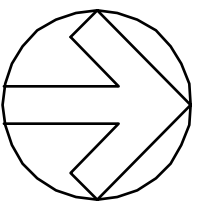



REPRODUCED FROM THE ORDINANCE
SURVEY MAP WITH THE PERMISSION
OF THE CONTROLLER OF HER
MAJESTY'S STATIONERY OFFICE.
LICENCE No. 100016037. CROWN
COPYRIGHT RESERVED.



SCALE 1:1000 @ A3

PROPOSED SOUTHERN
ACCESS JUNCTION

15

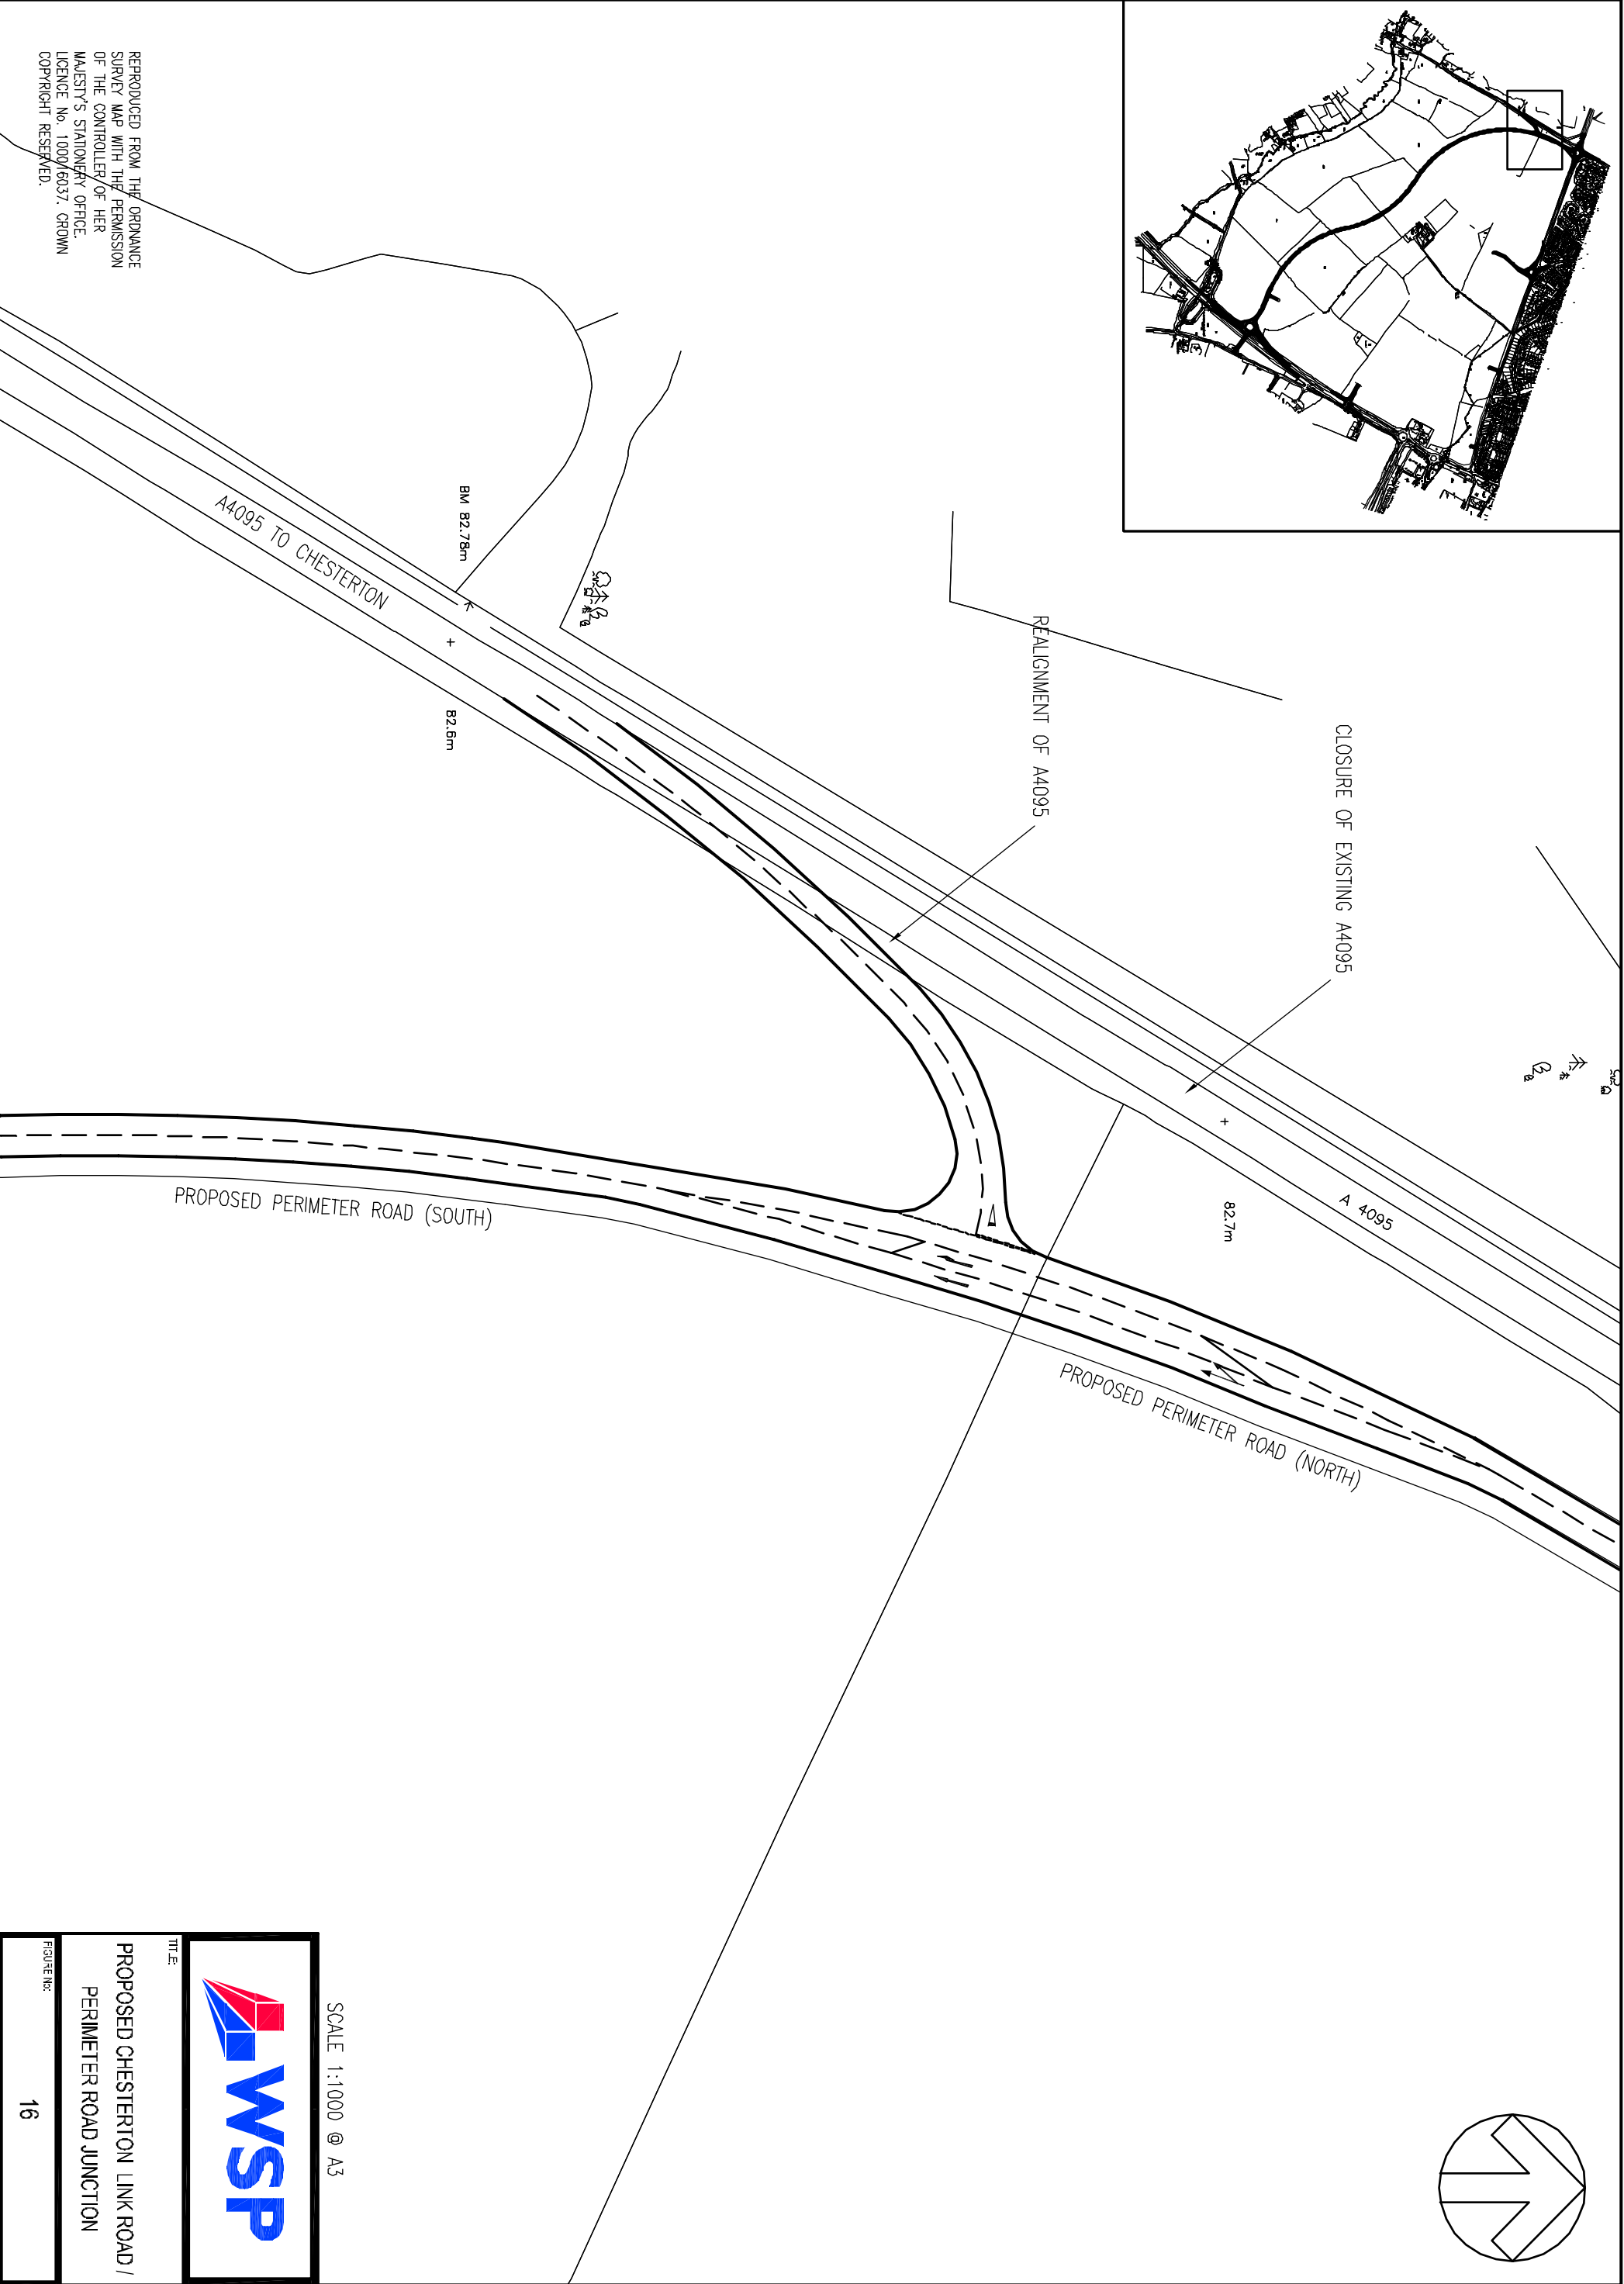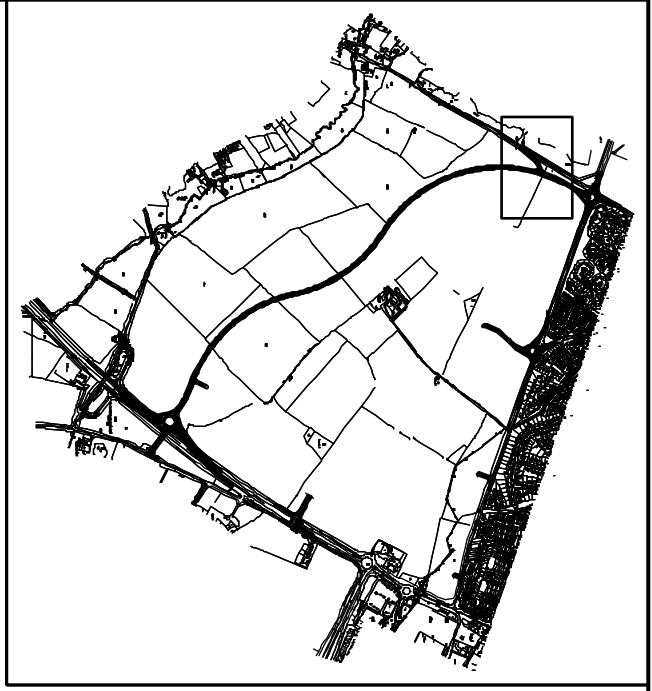

REPRODUCED FROM THE ORDINANCE SURVEY MAP WITH THE PERMISSION OF THE CONTROLLER OF HER MAJESTY'S STATIONERY OFFICE. LICENCE No. 1009/6037. CROWN COPYRIGHT RESERVED.

A4095 TO CHESTERTON

BM 82.79m

82.6m

REALIGNMENT OF A4095


CLOSURE OF EXISTING A4095

PROPOSED PERIMETER ROAD (SOUTH)

82.7m

A 4095

PROPOSED PERIMETER ROAD (NORTH)

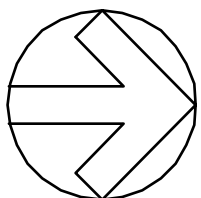

SCALE 1:1000 @ A3




TITLE:

PROPOSED CHESTERTON LINK ROAD / PERIMETER ROAD JUNCTION



FIGURE NO:

16

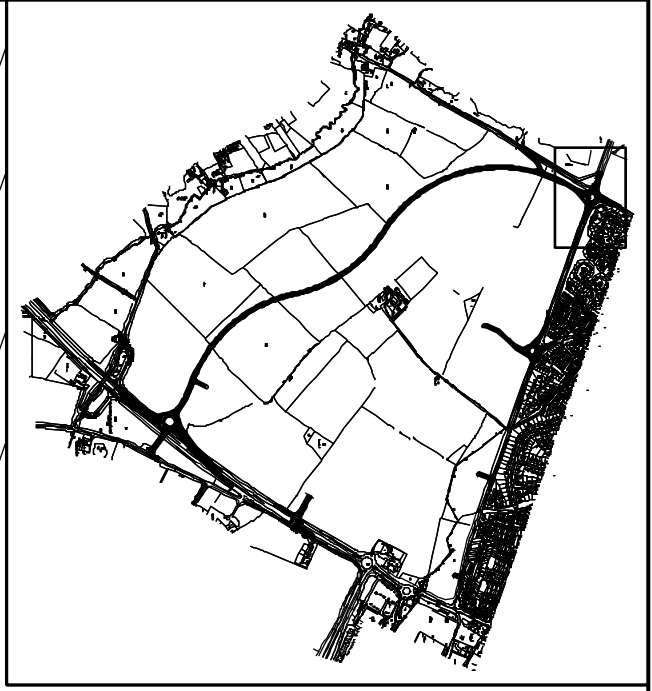

ell Belt

REPRODUCED FROM THE ORDINANCE
SURVEY MAP WITH THE PERMISSION
OF THE CONTROLLER OF HER
MAJESTY'S STATIONERY OFFICE.
LICENCE No. 100016037. CROWN
COPYRIGHT RESERVED.

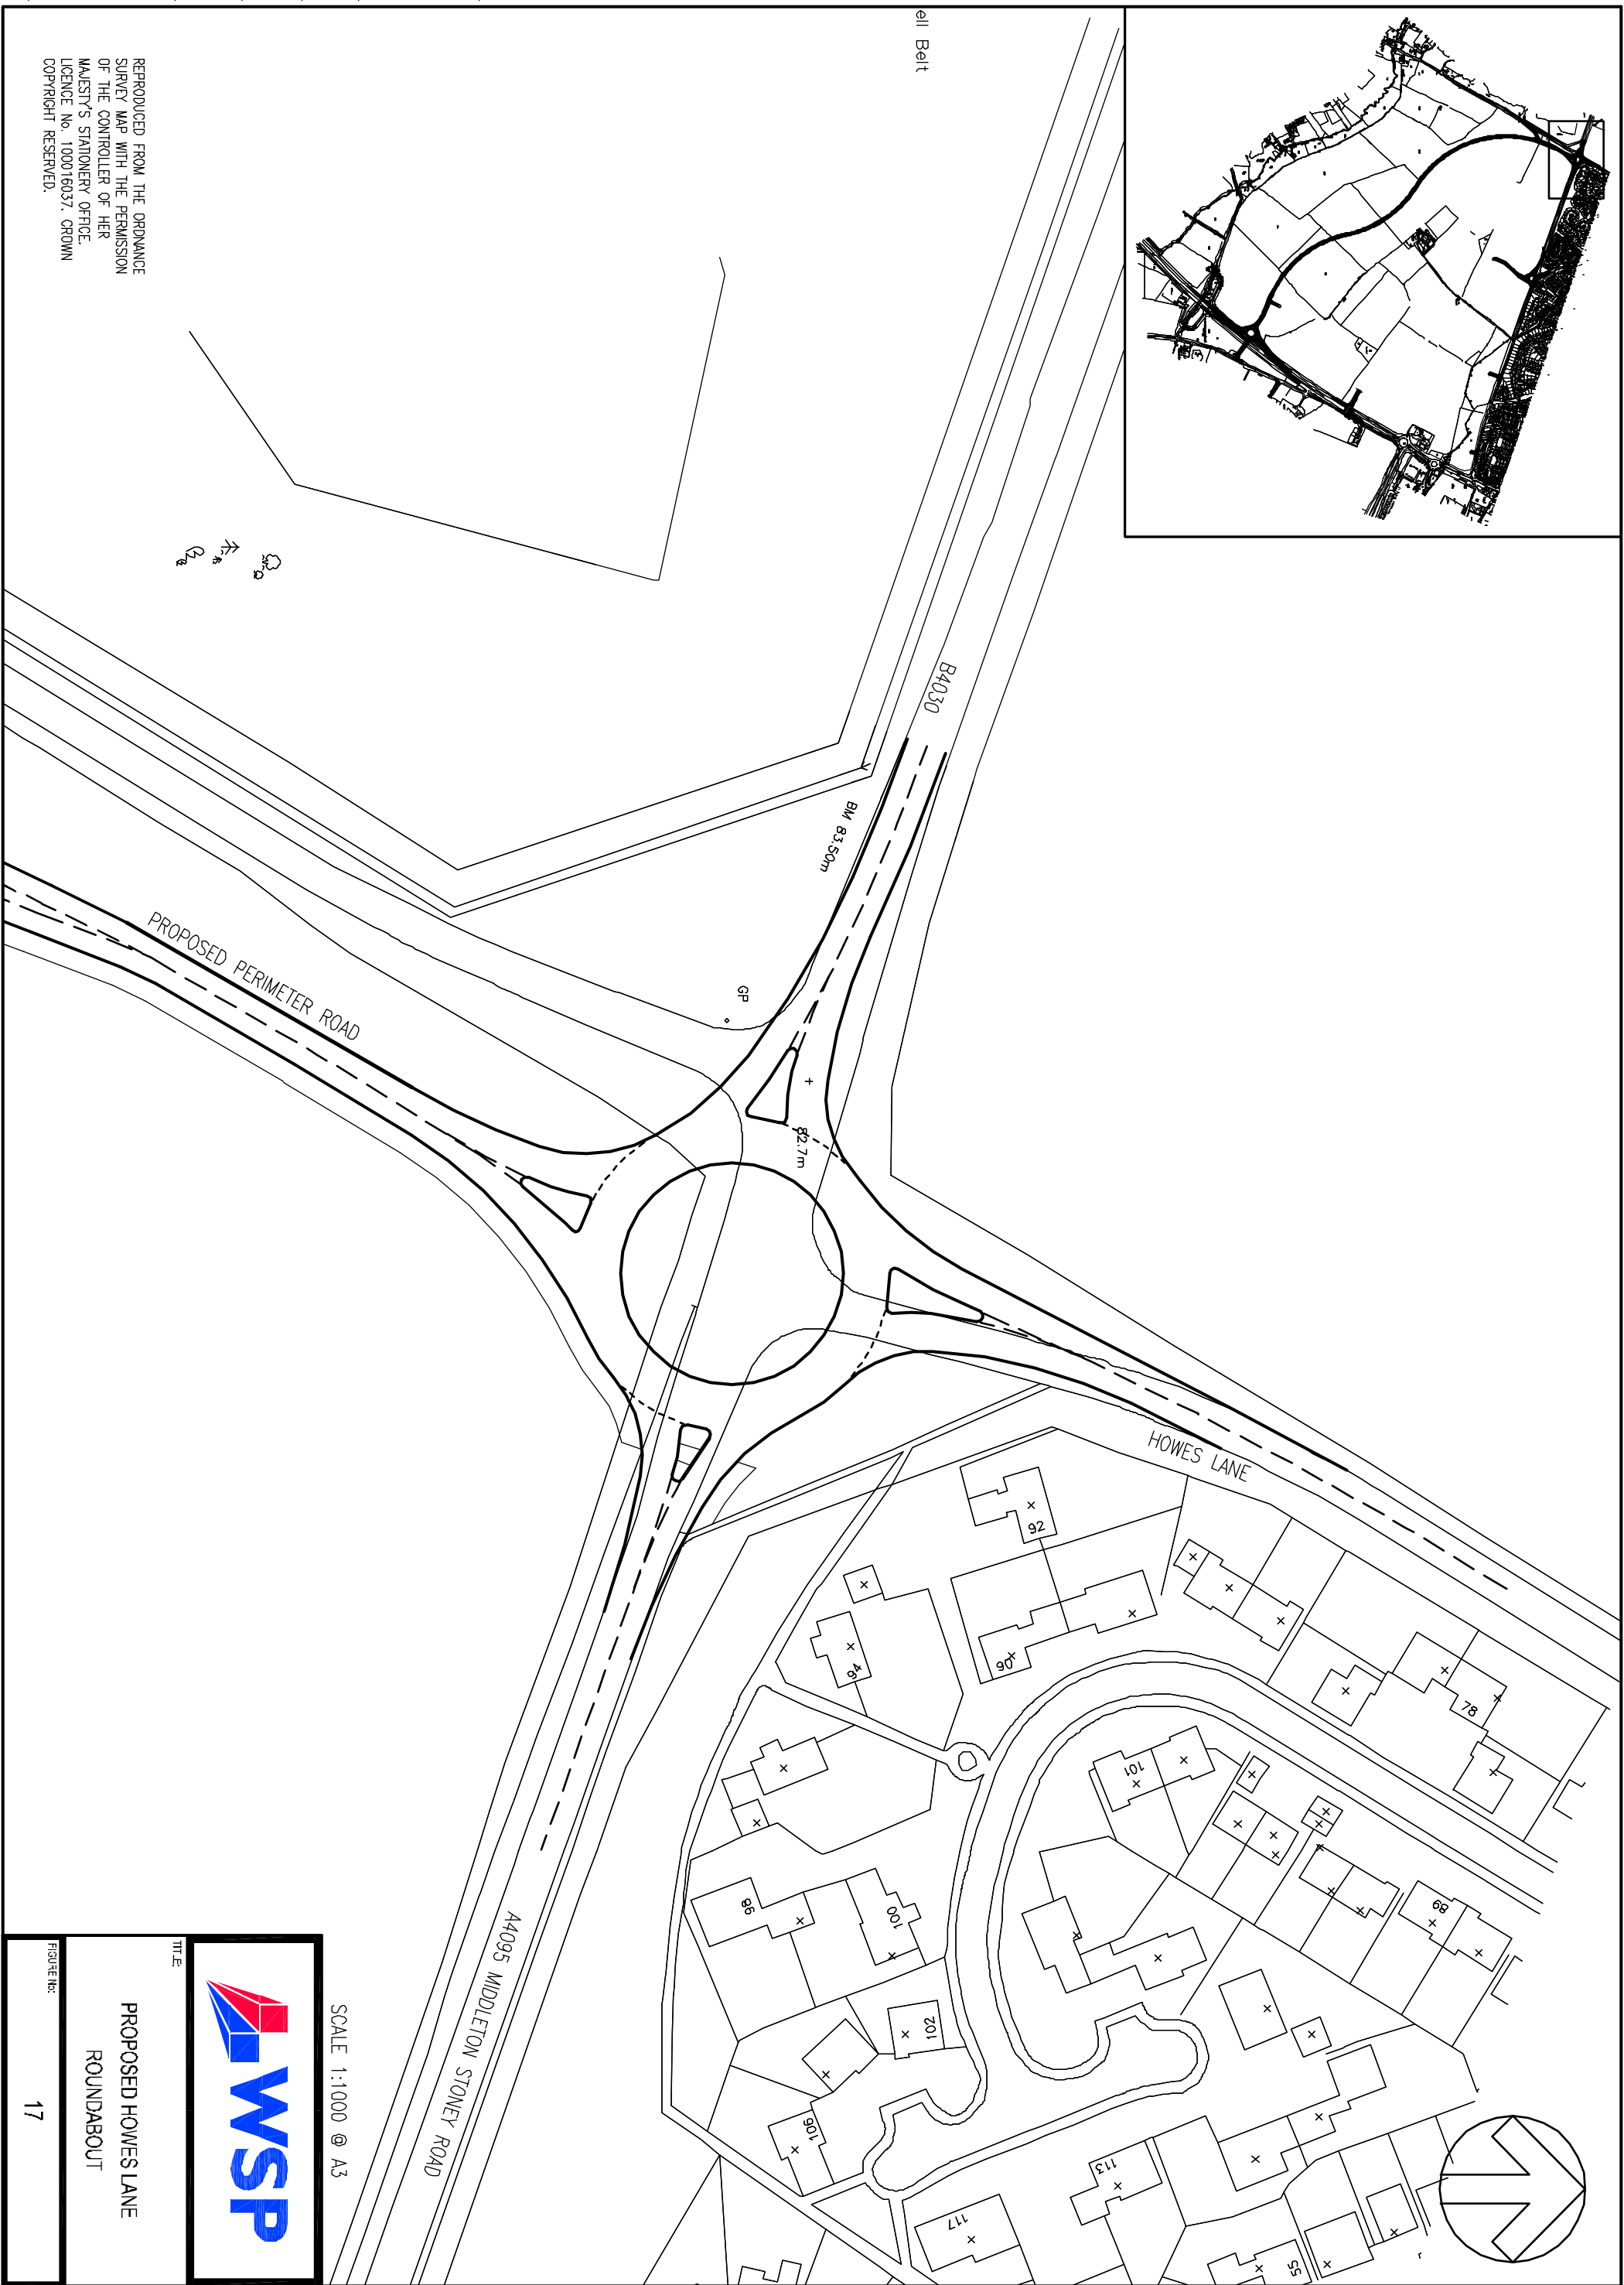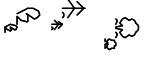


SCALE 1:1000 @ A3

TITLE:


PROPOSED HOWES LANE
ROUNDABOUT

FIGURE NO:

17

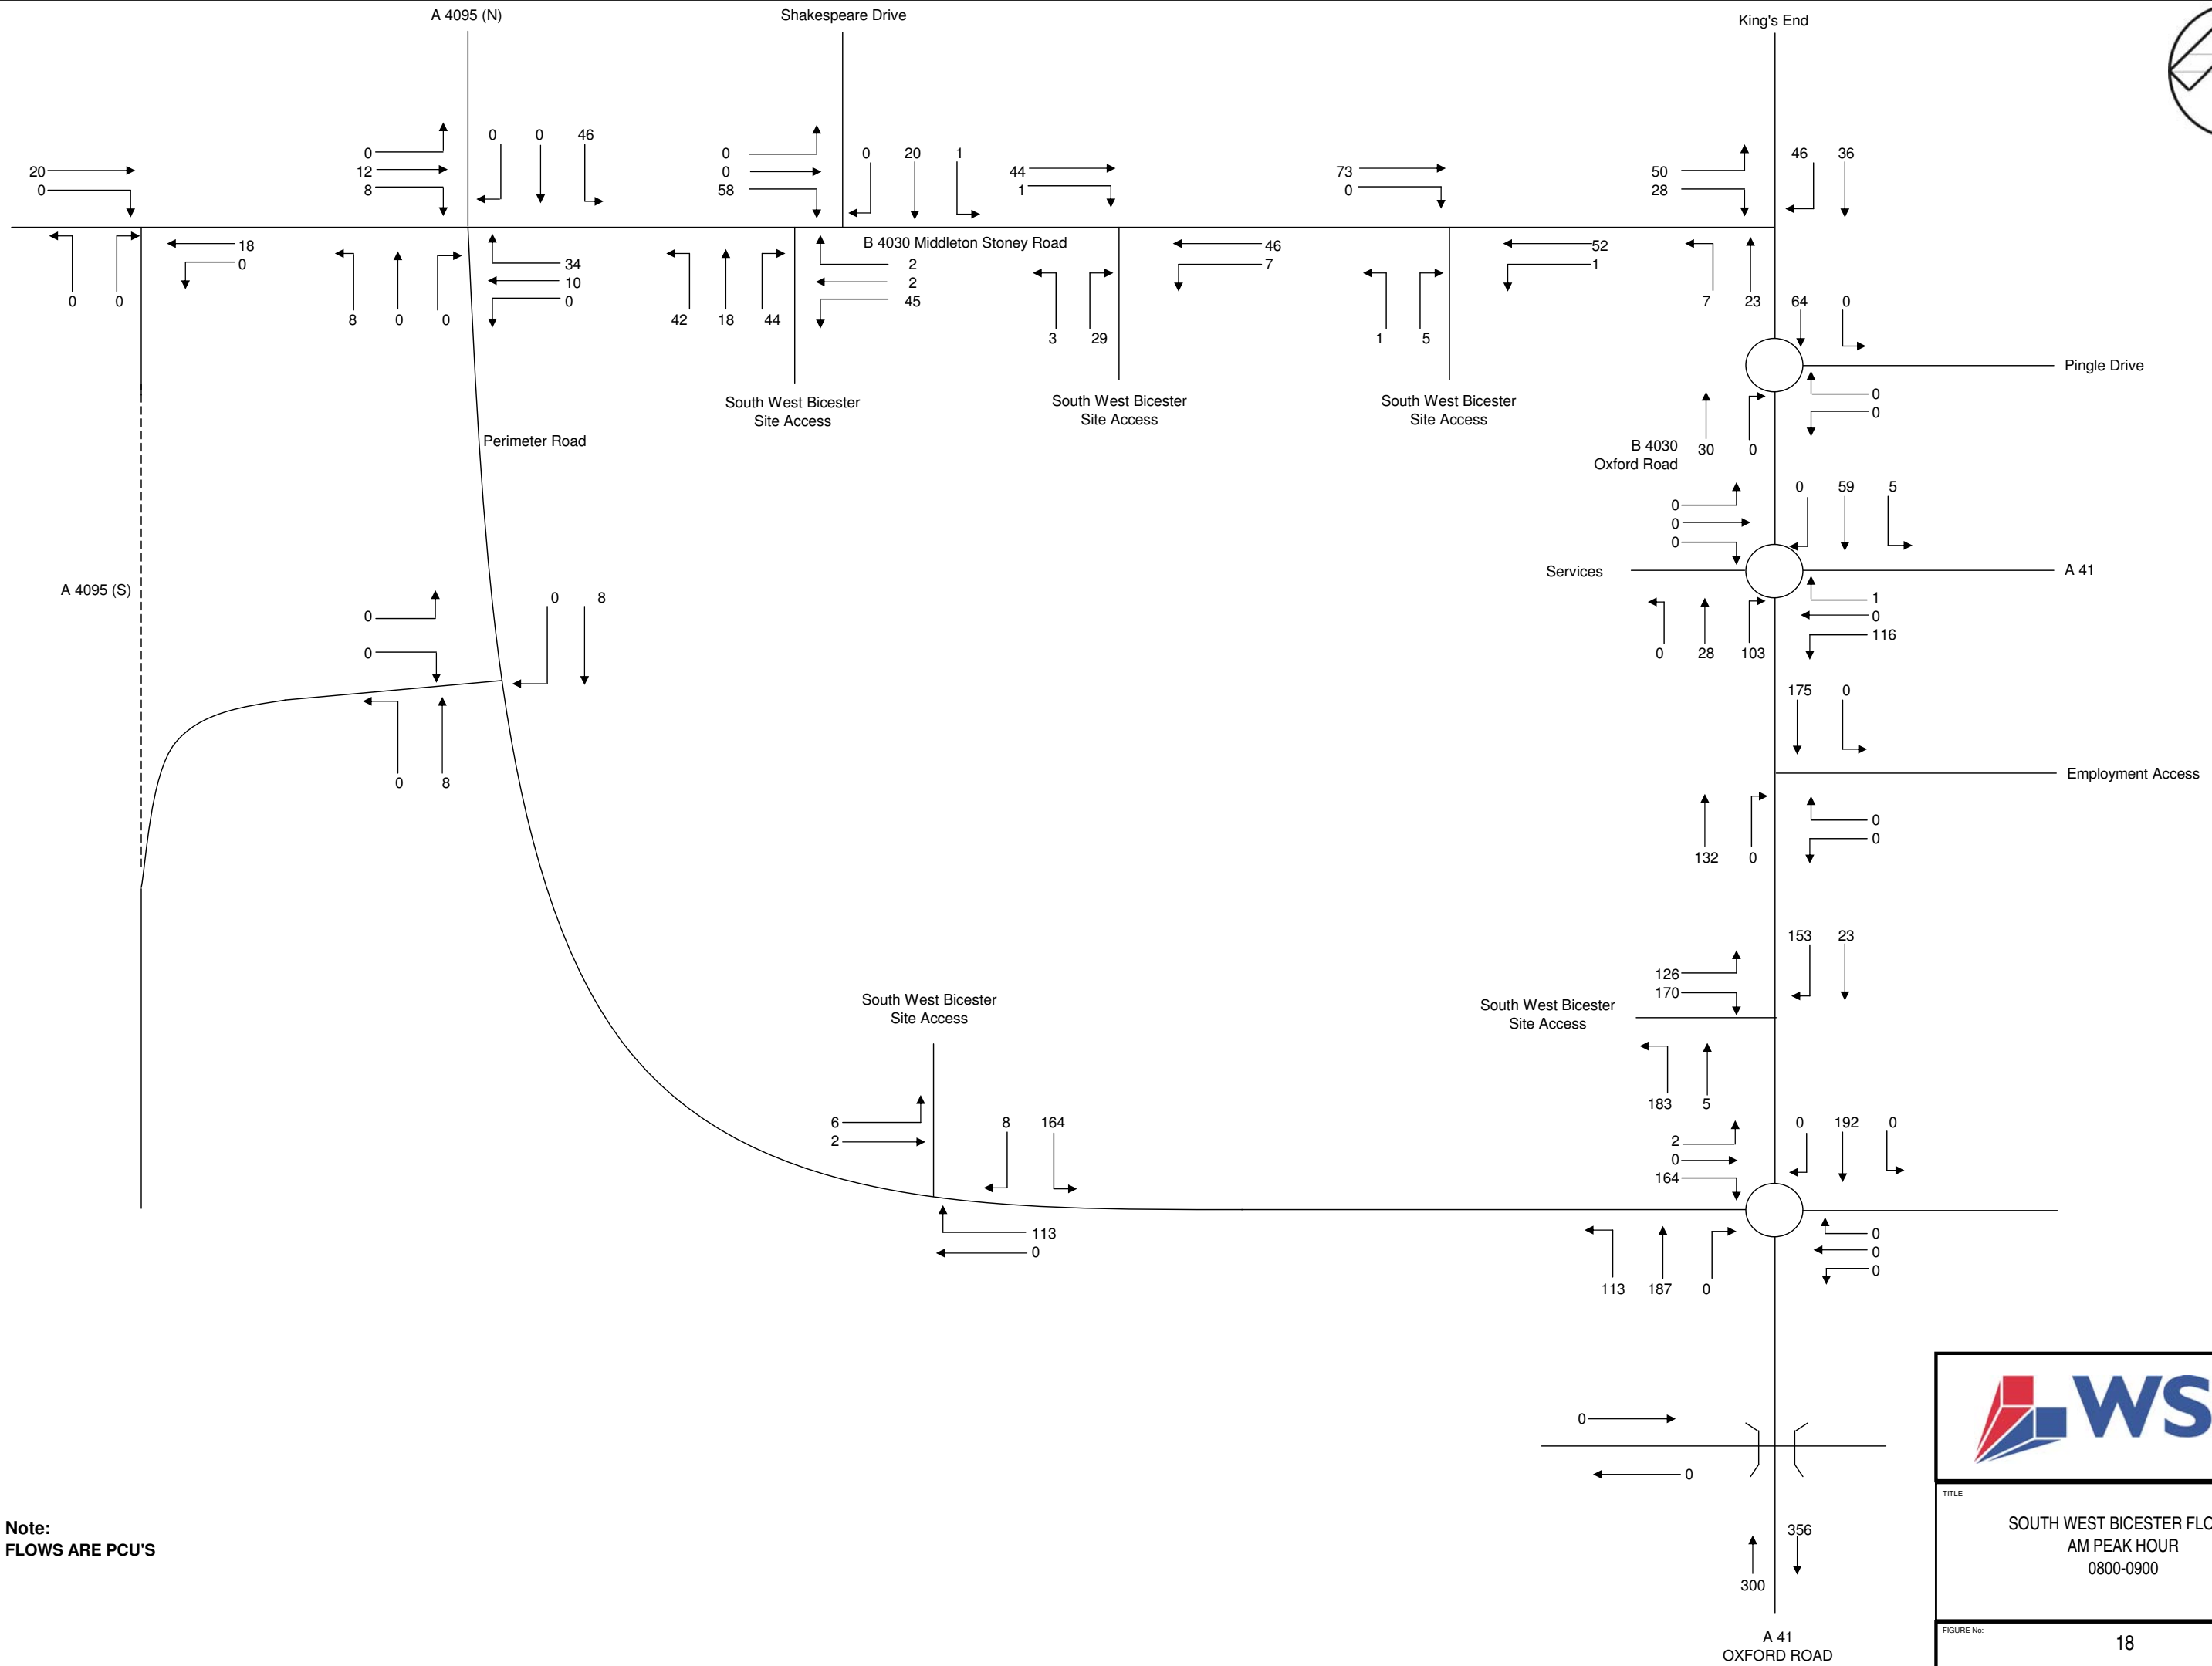


Note:
FLOWS ARE PCU'S




TITLE
SOUTH WEST BICESTER FLOWS
AM PEAK HOUR
0800-0900

FIGURE No:
18

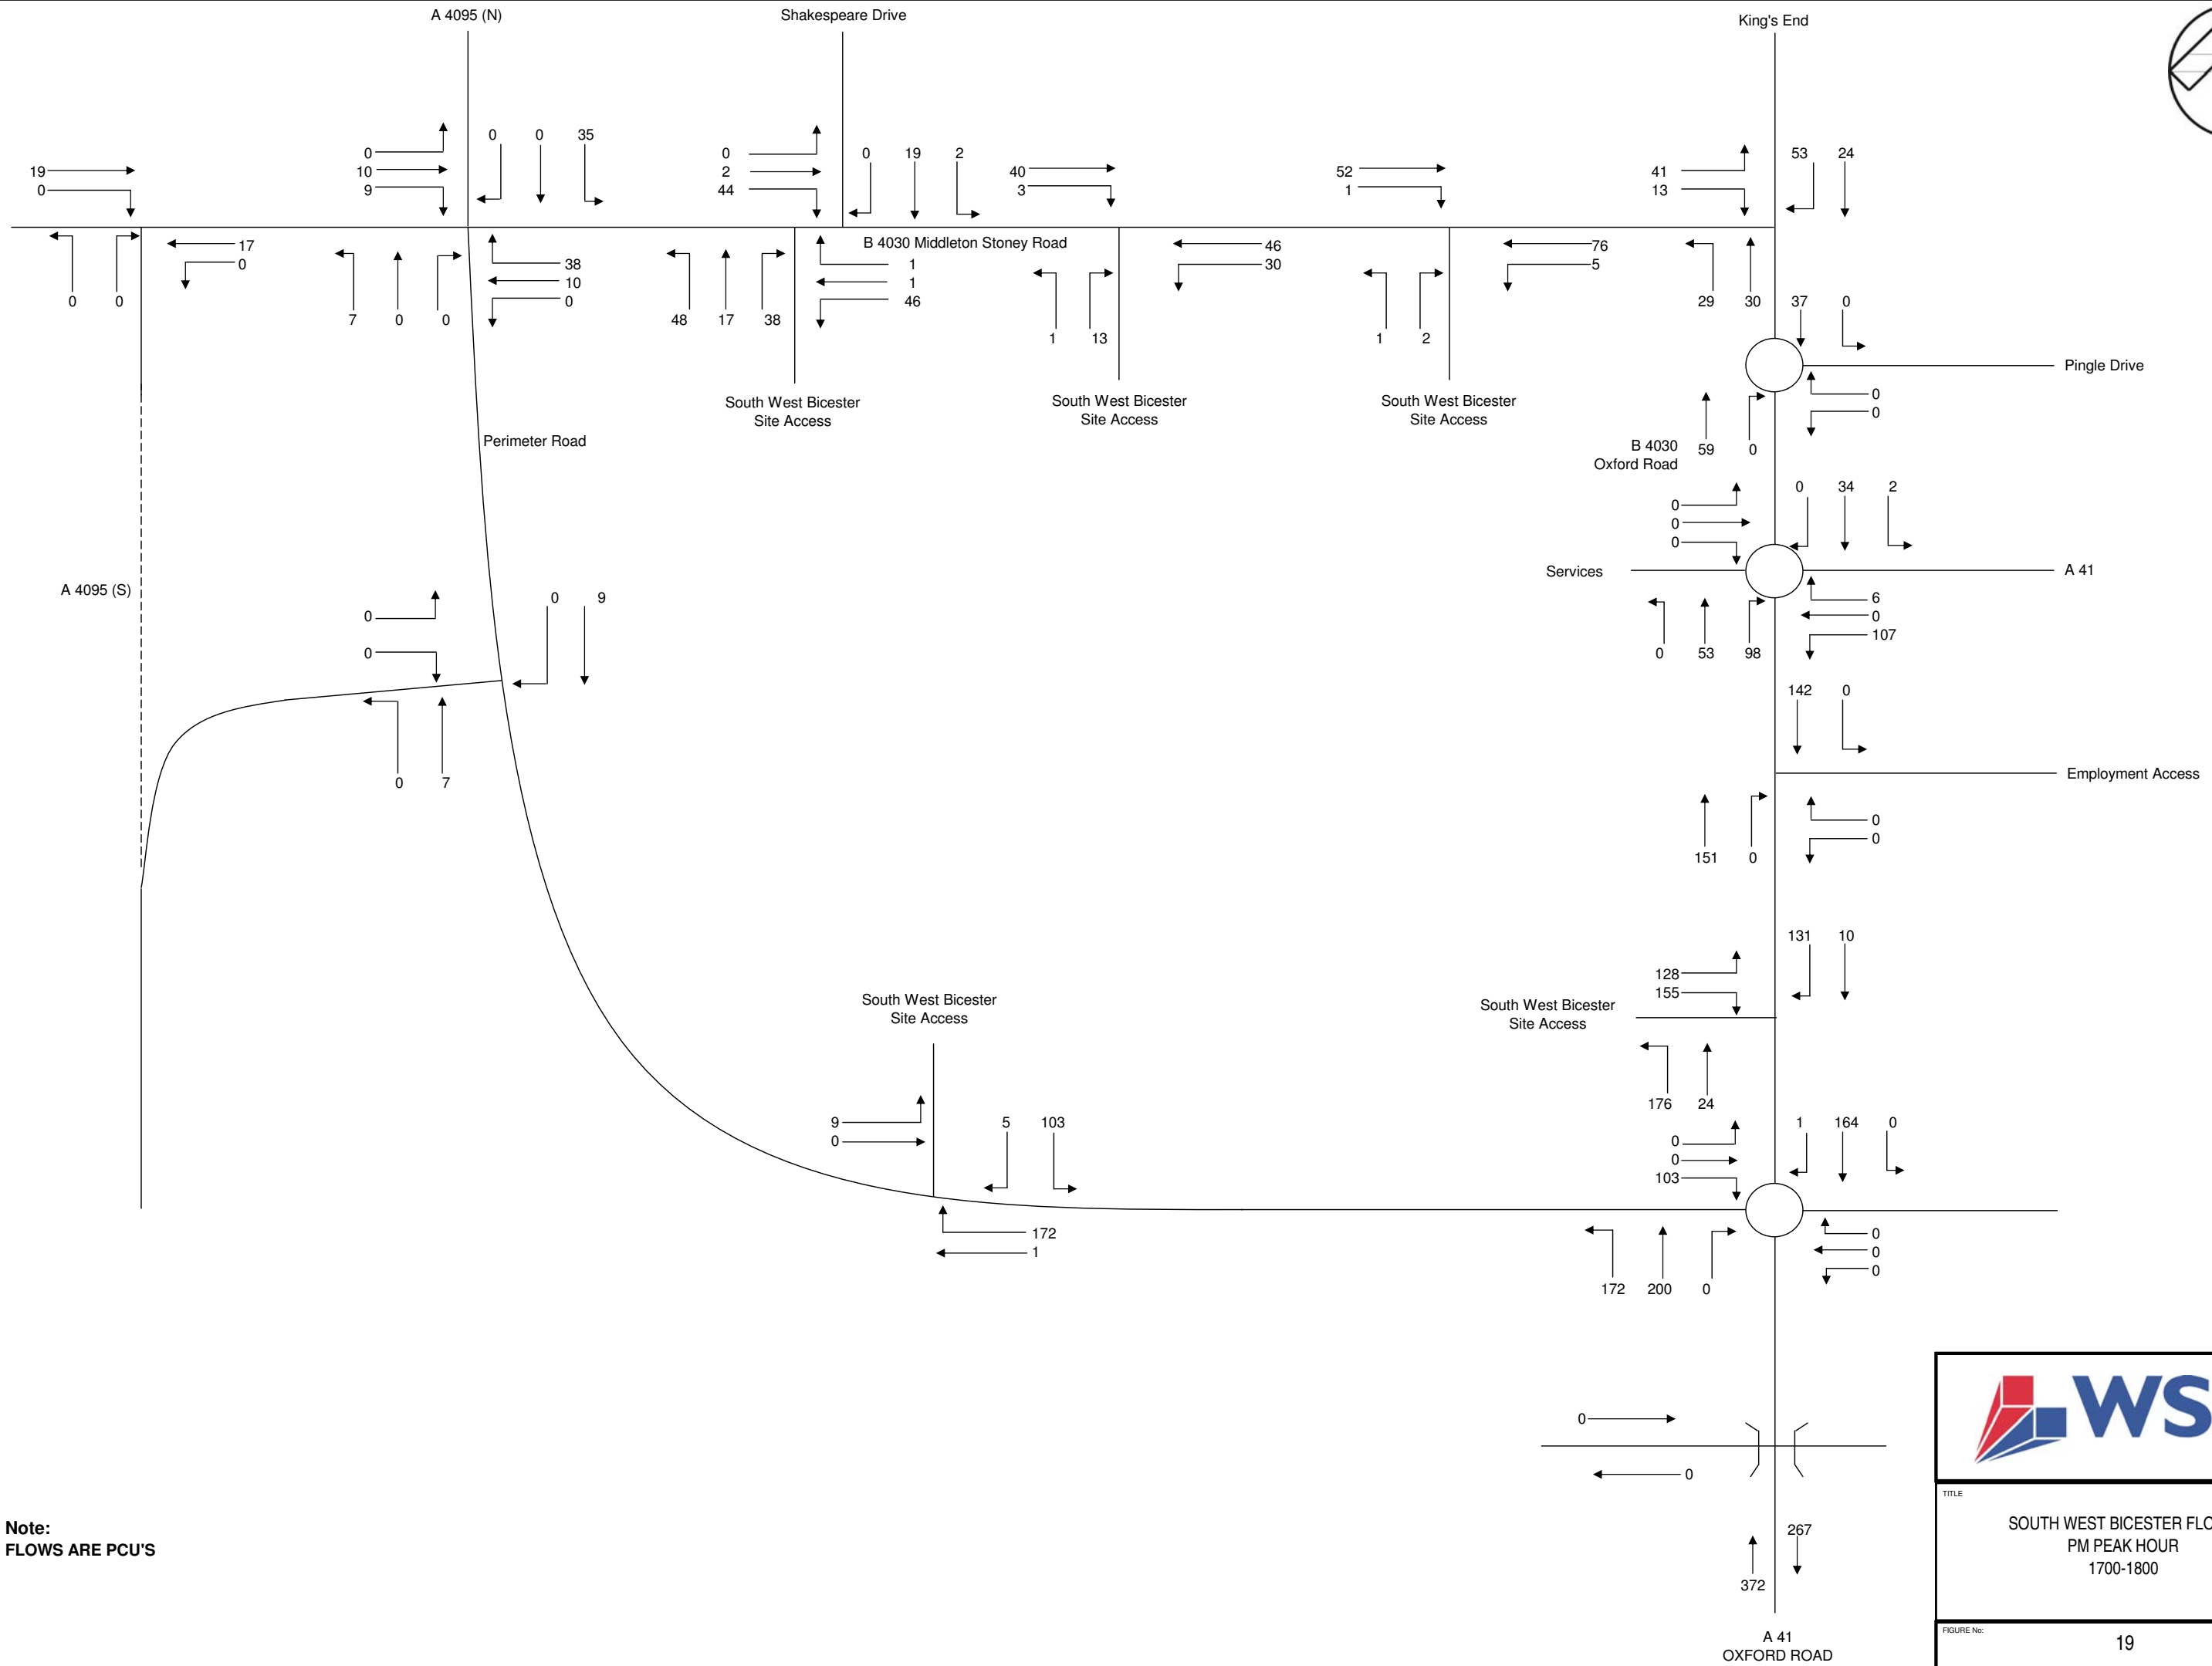


Note:
FLOWS ARE PCU'S




TITLE
SOUTH WEST BICESTER FLOWS
PM PEAK HOUR
1700-1800

FIGURE No:
19

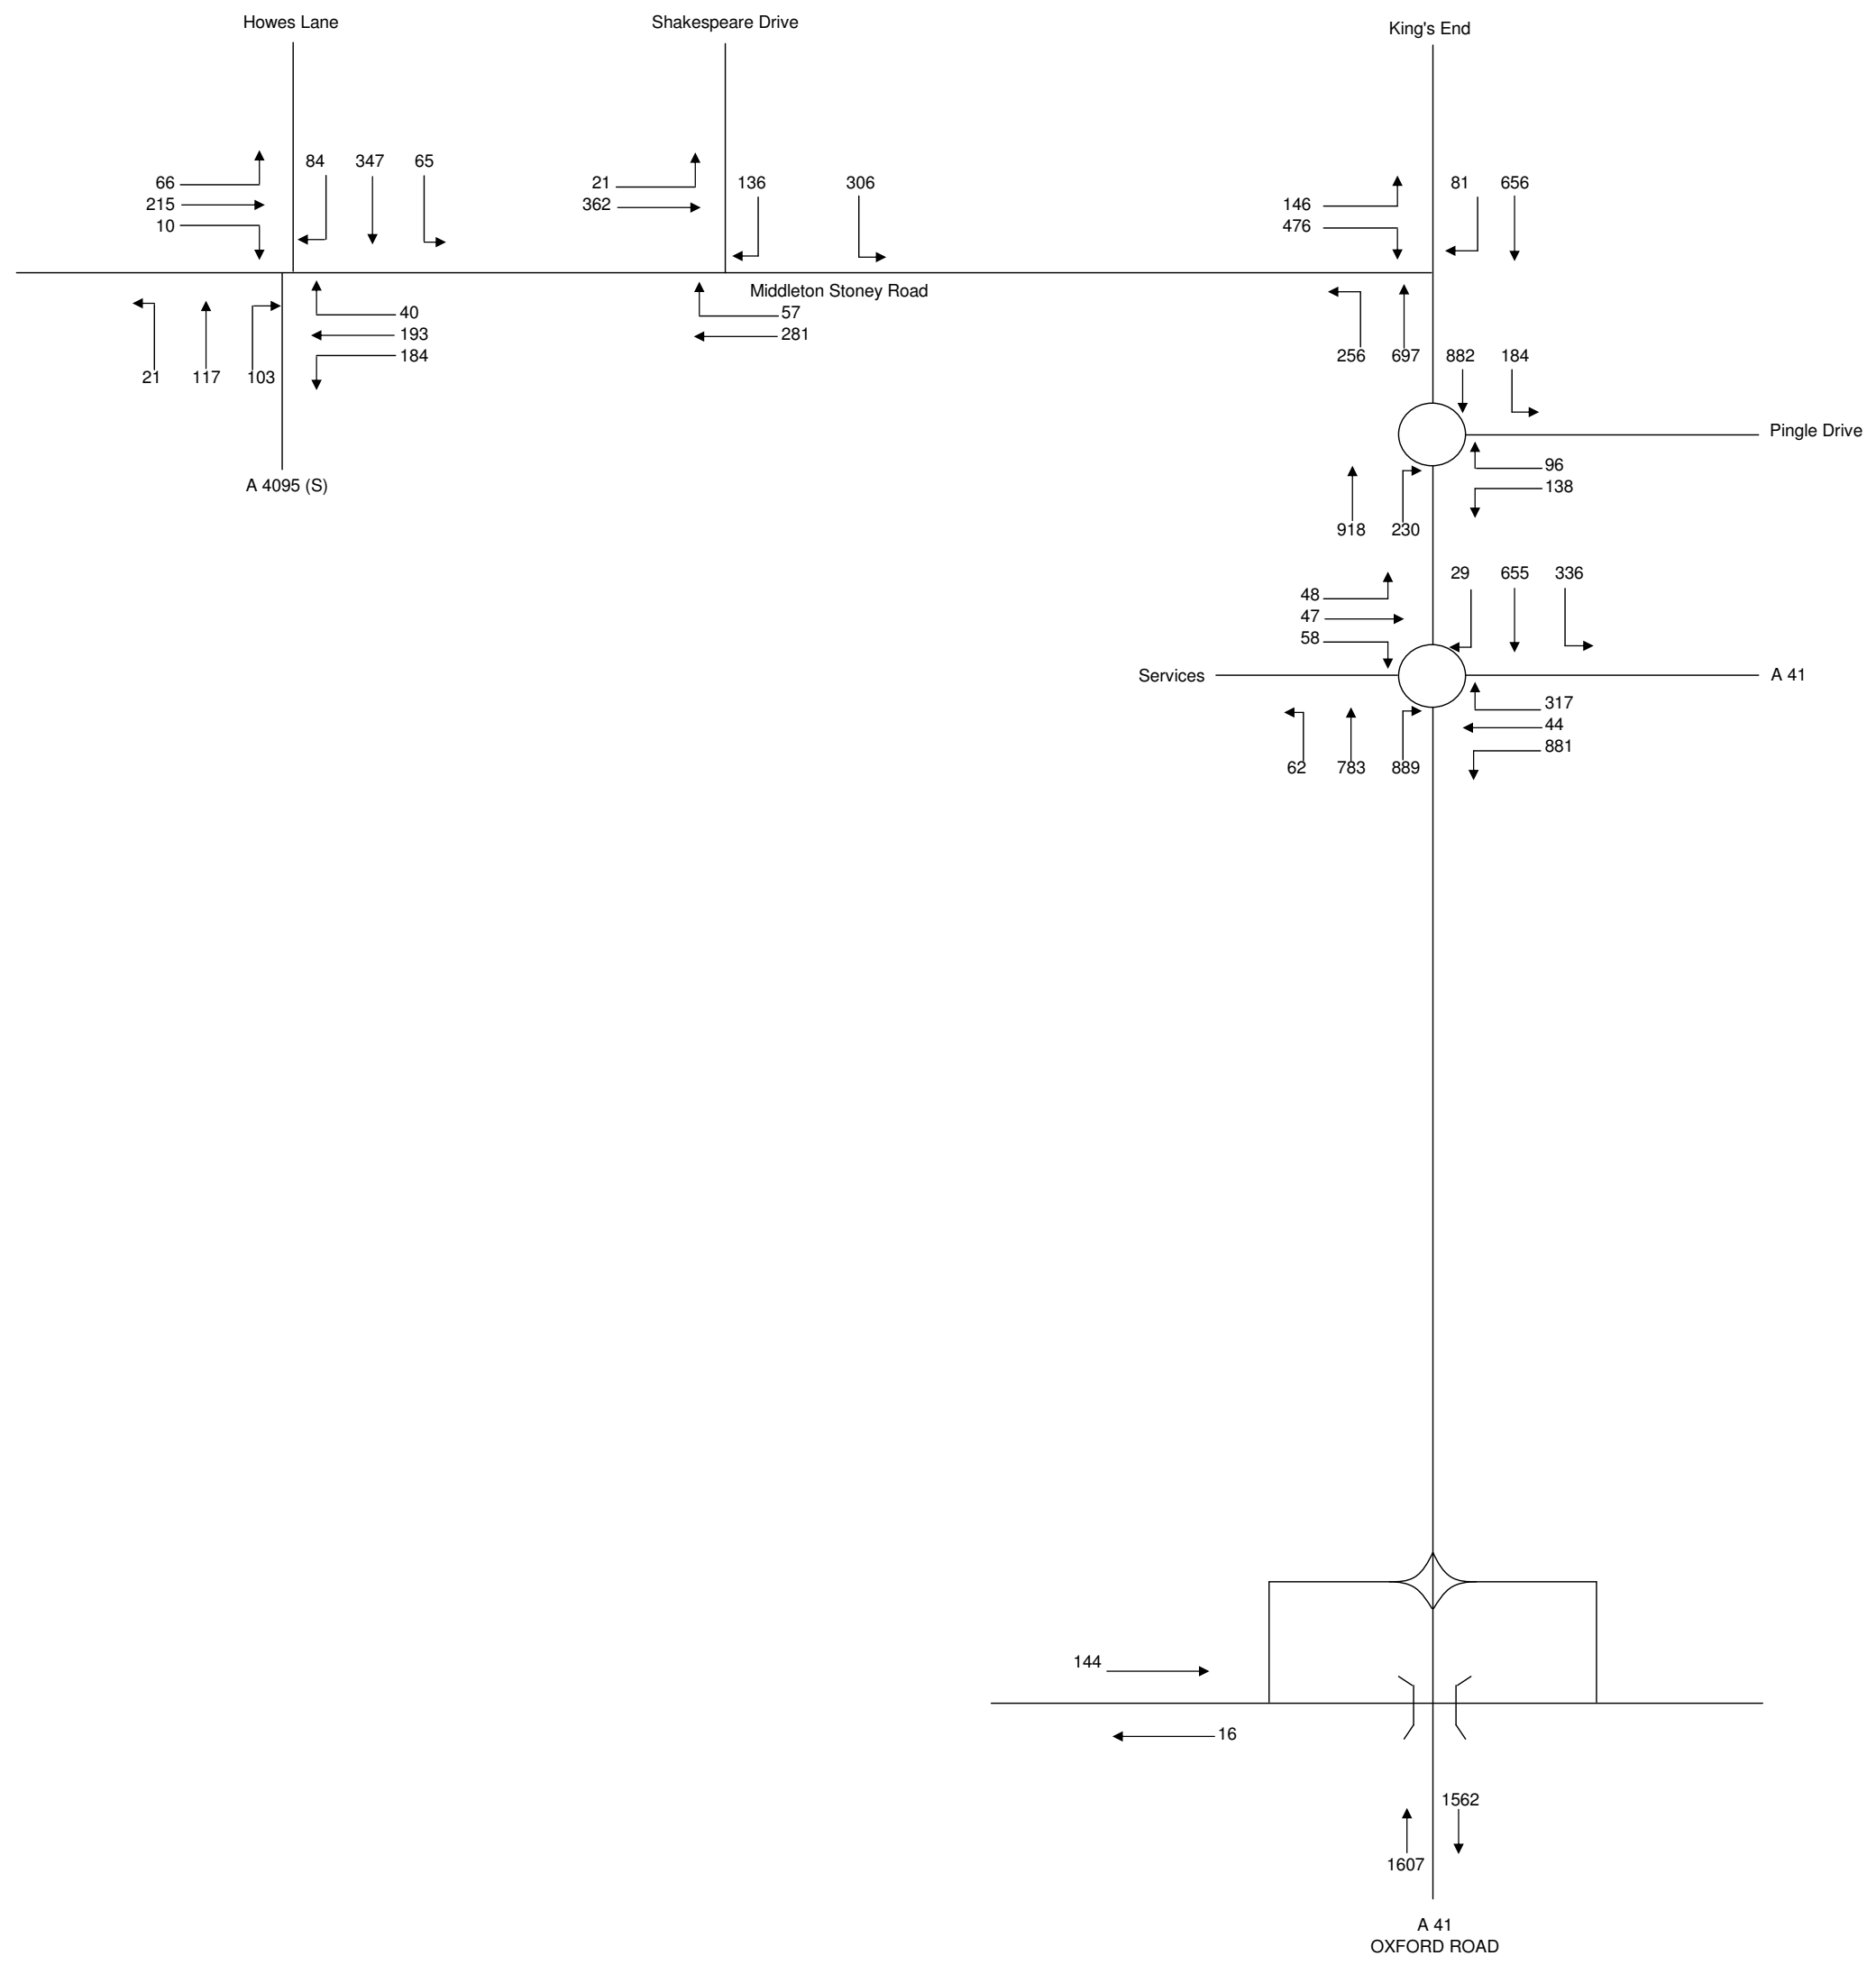


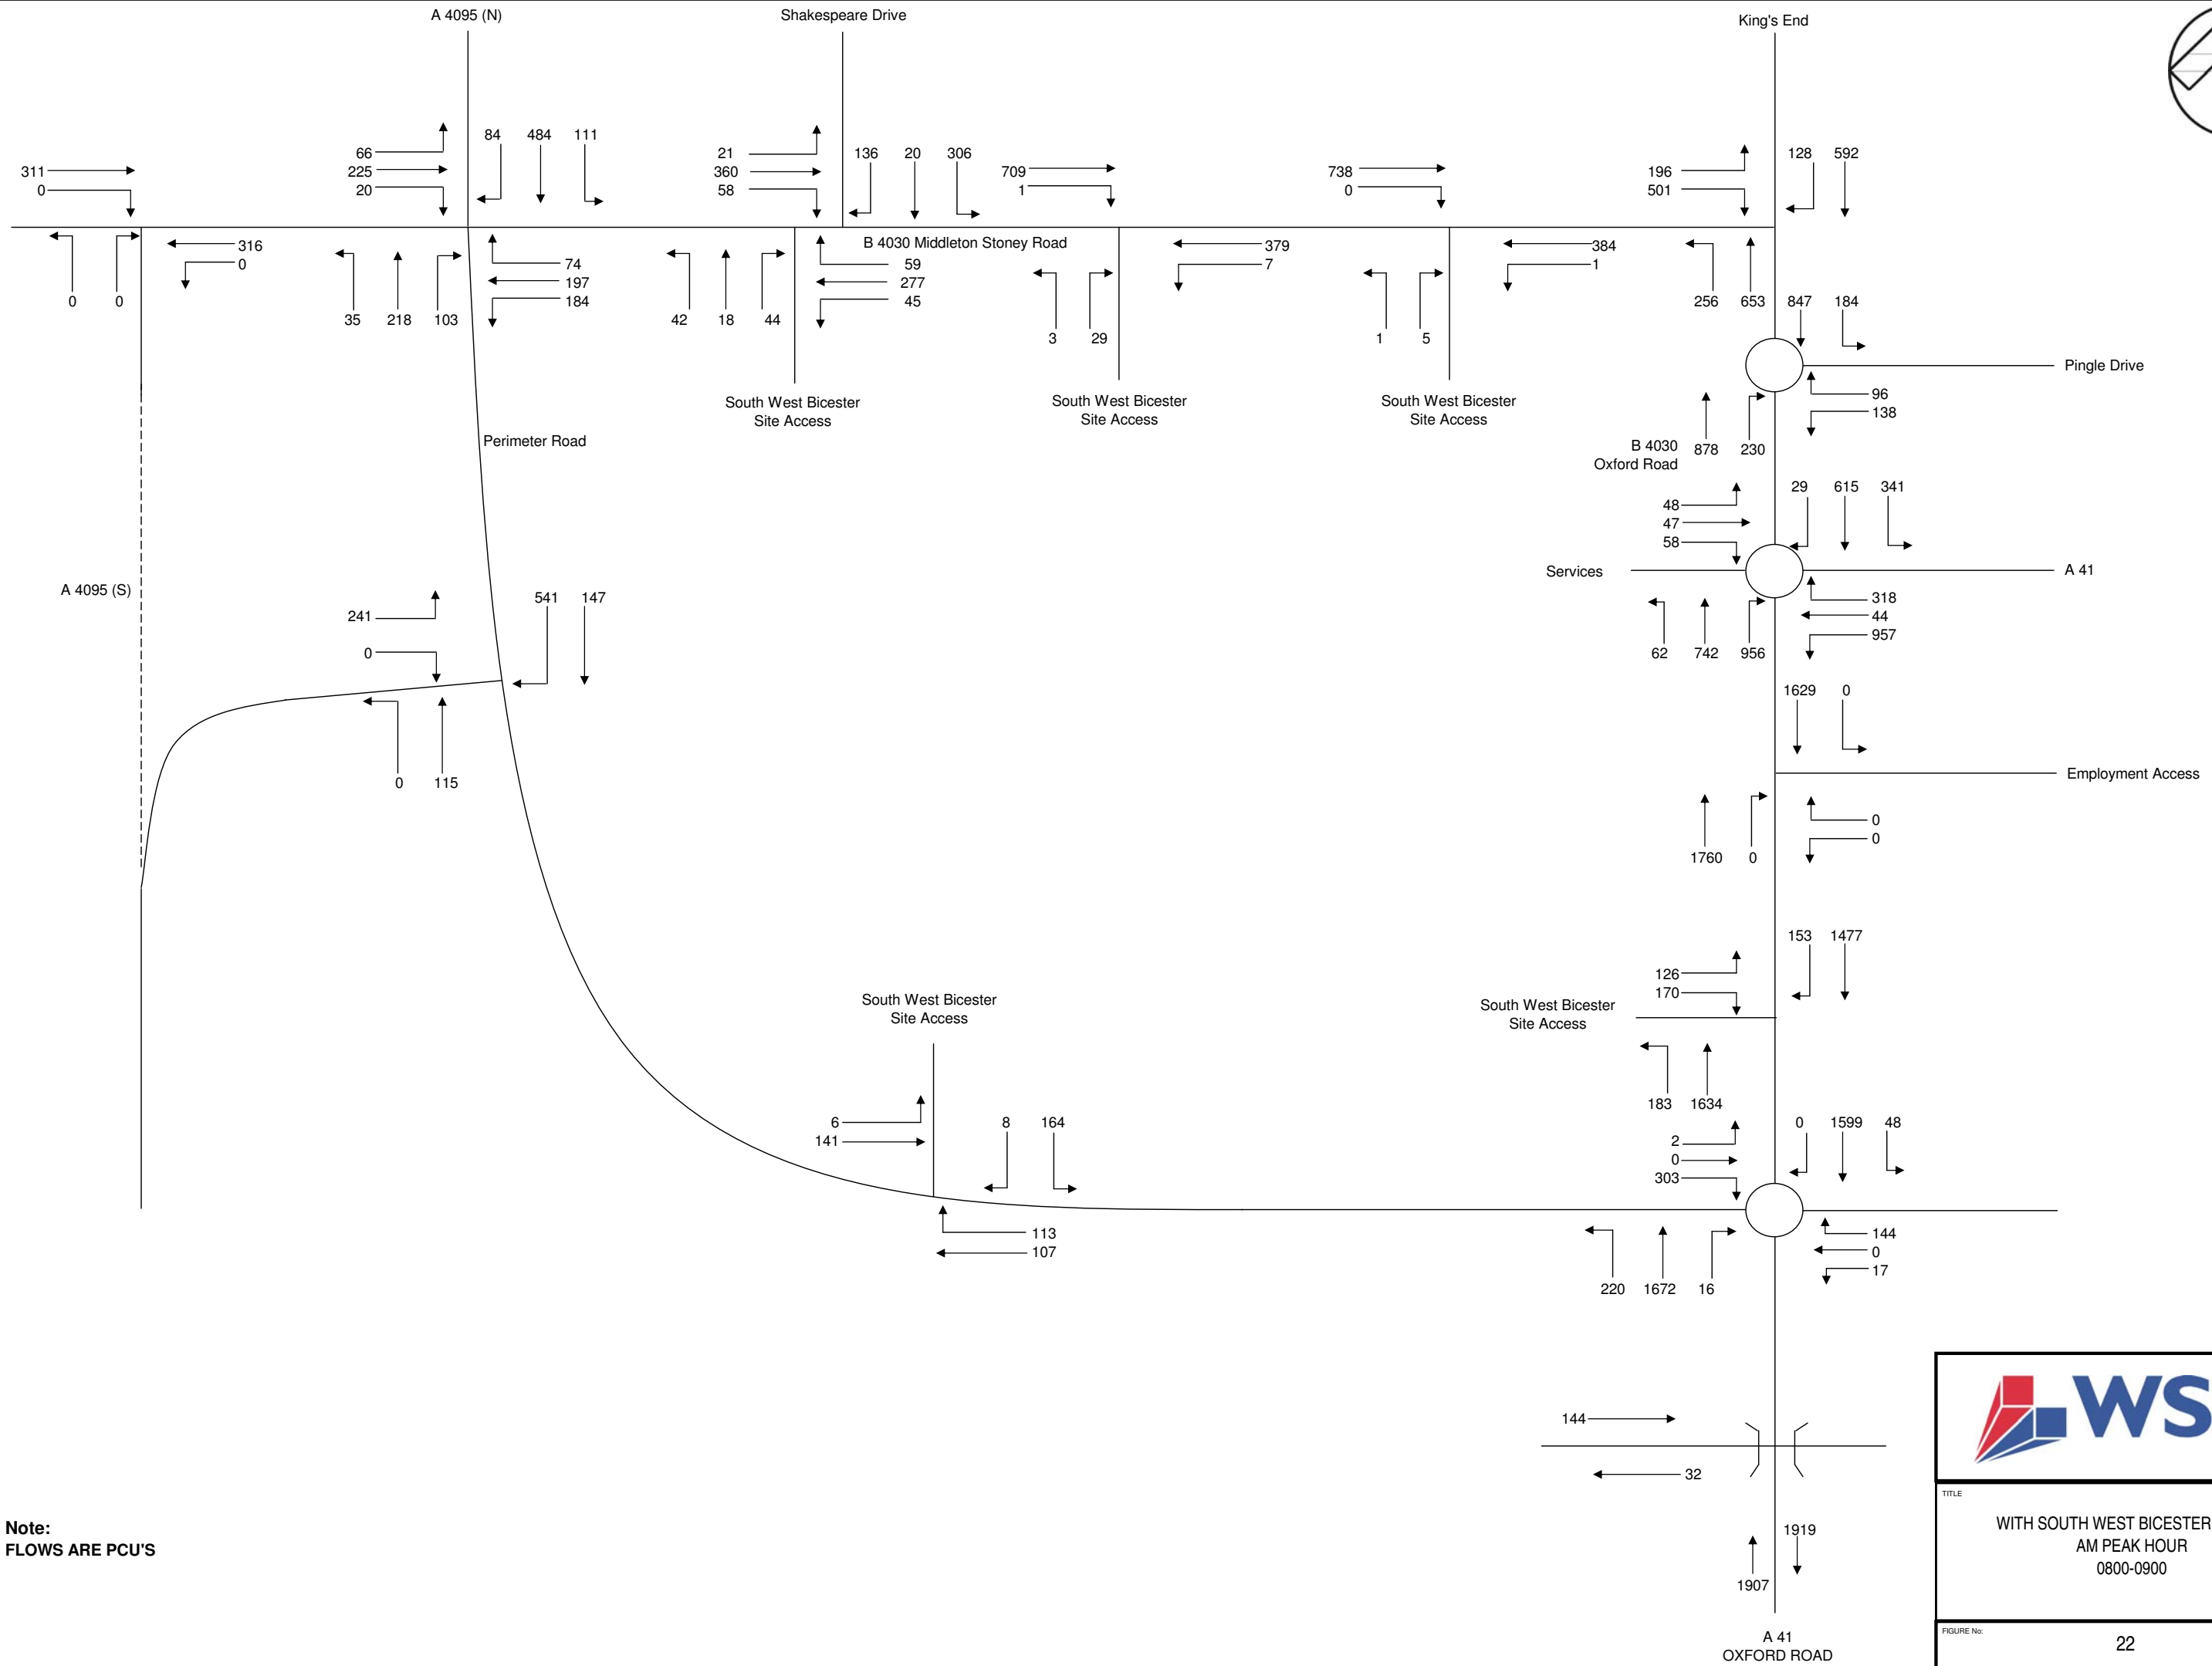
Note:
FLOWS ARE PCU'S

TITLE	
FORECAST BASE FLOWS 2014 AM PEAK HOUR 0800-0900	
FIGURE No:	20

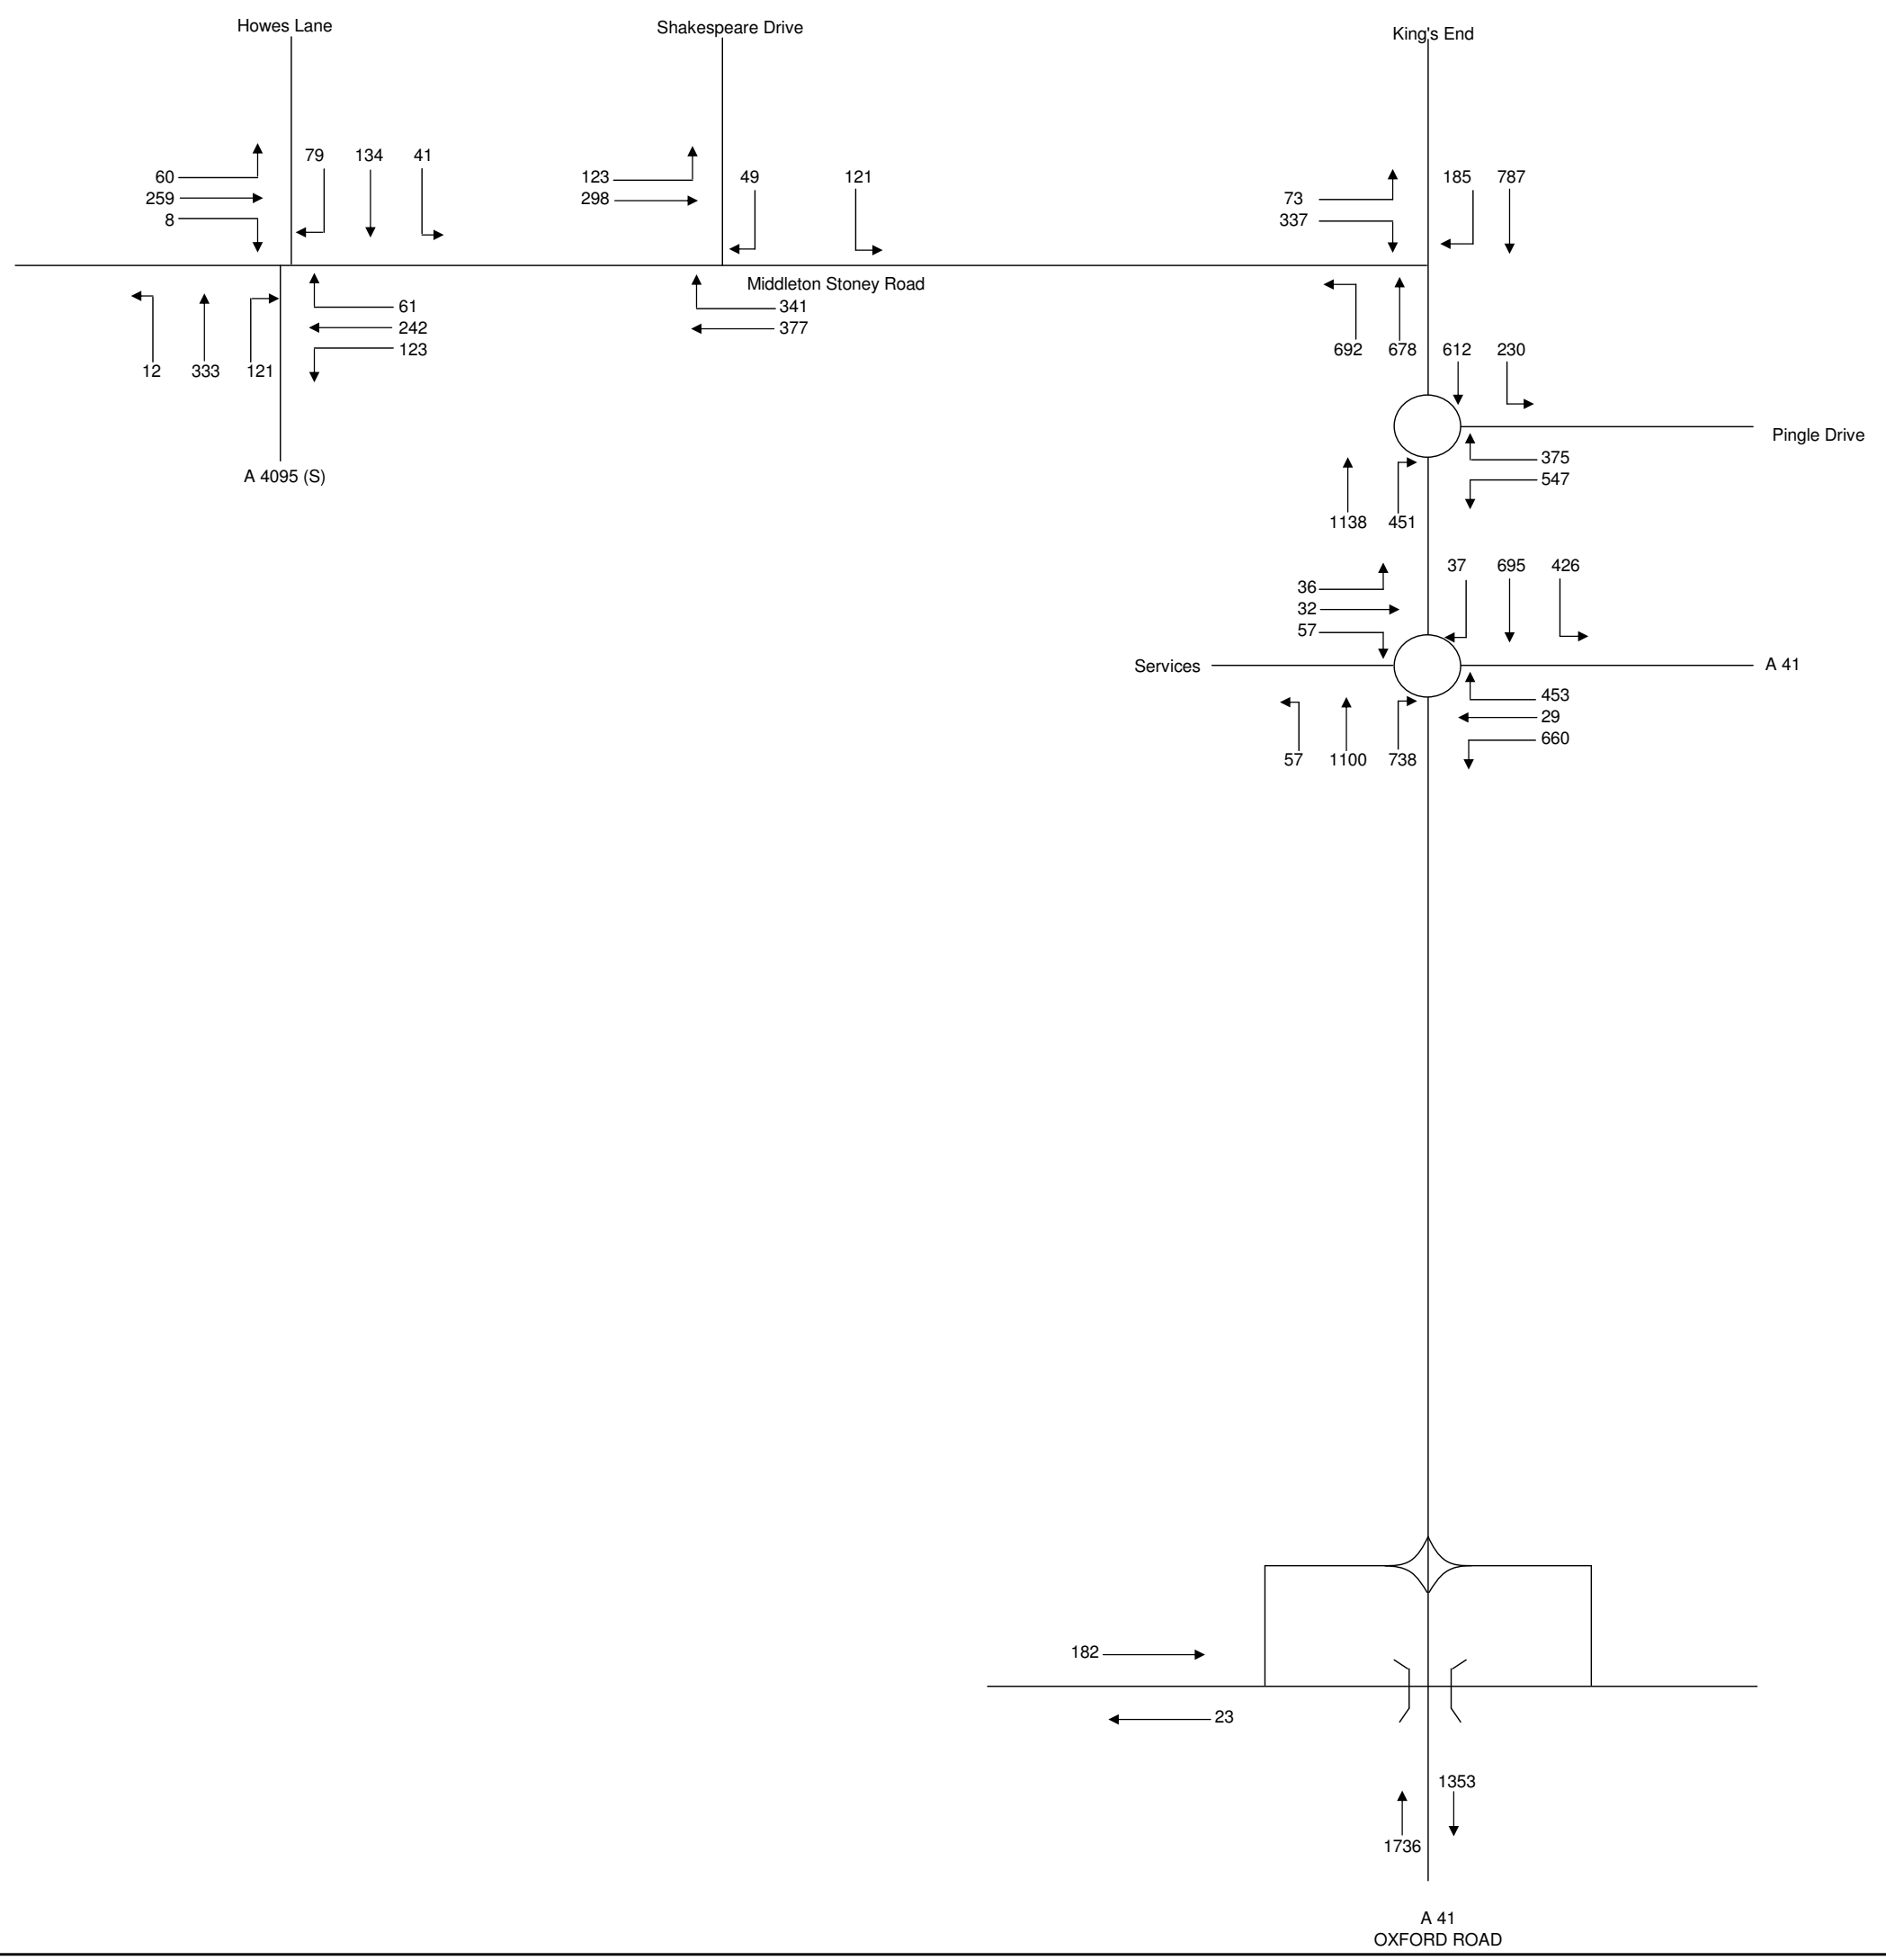


Note:
FLOWS ARE PCU'S

	
TITLE FORECAST BASE FLOWS 2014 PM PEAK HOUR 1700-1800	
FIGURE No:	21




Note:
FLOWS ARE PCU'S




TITLE
WITH SOUTH WEST BICESTER FLOWS
AM PEAK HOUR
0800-0900

FIGURE NO:
22

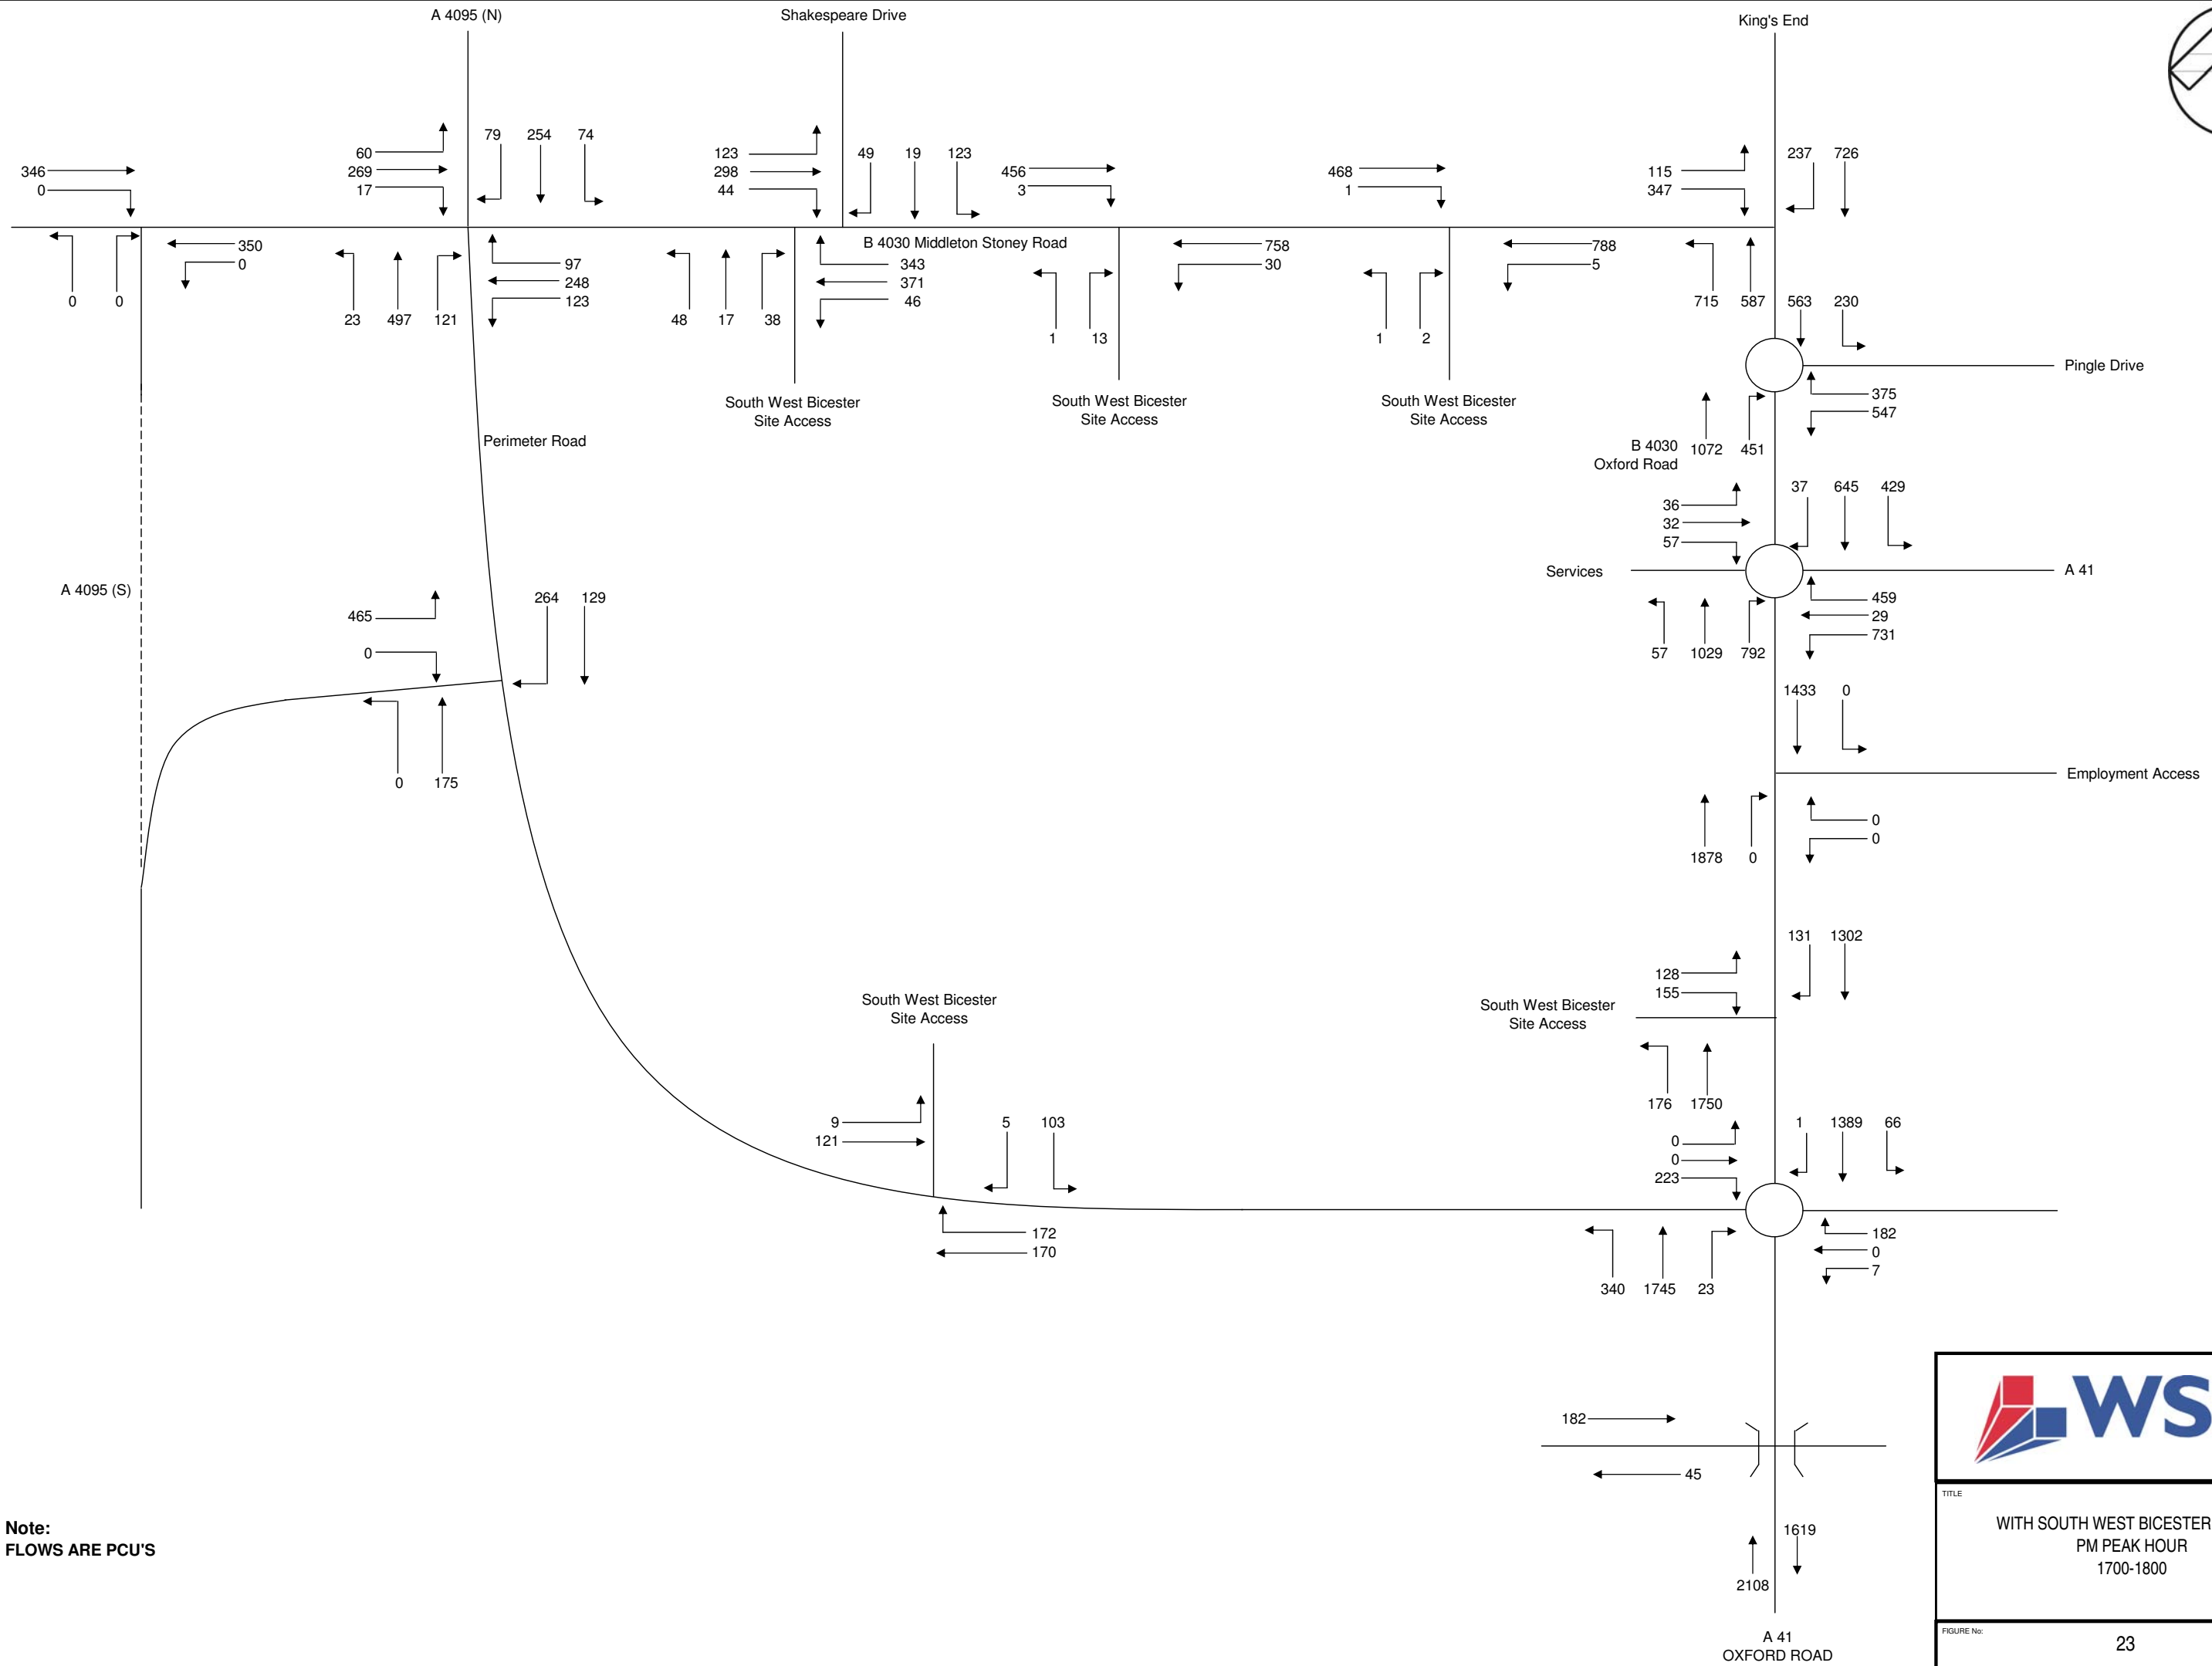


Note:
FLOWS ARE PCU'S




TITLE
WITH SOUTH WEST BICESTER FLOWS
PM PEAK HOUR
1700-1800

FIGURE NO:
23

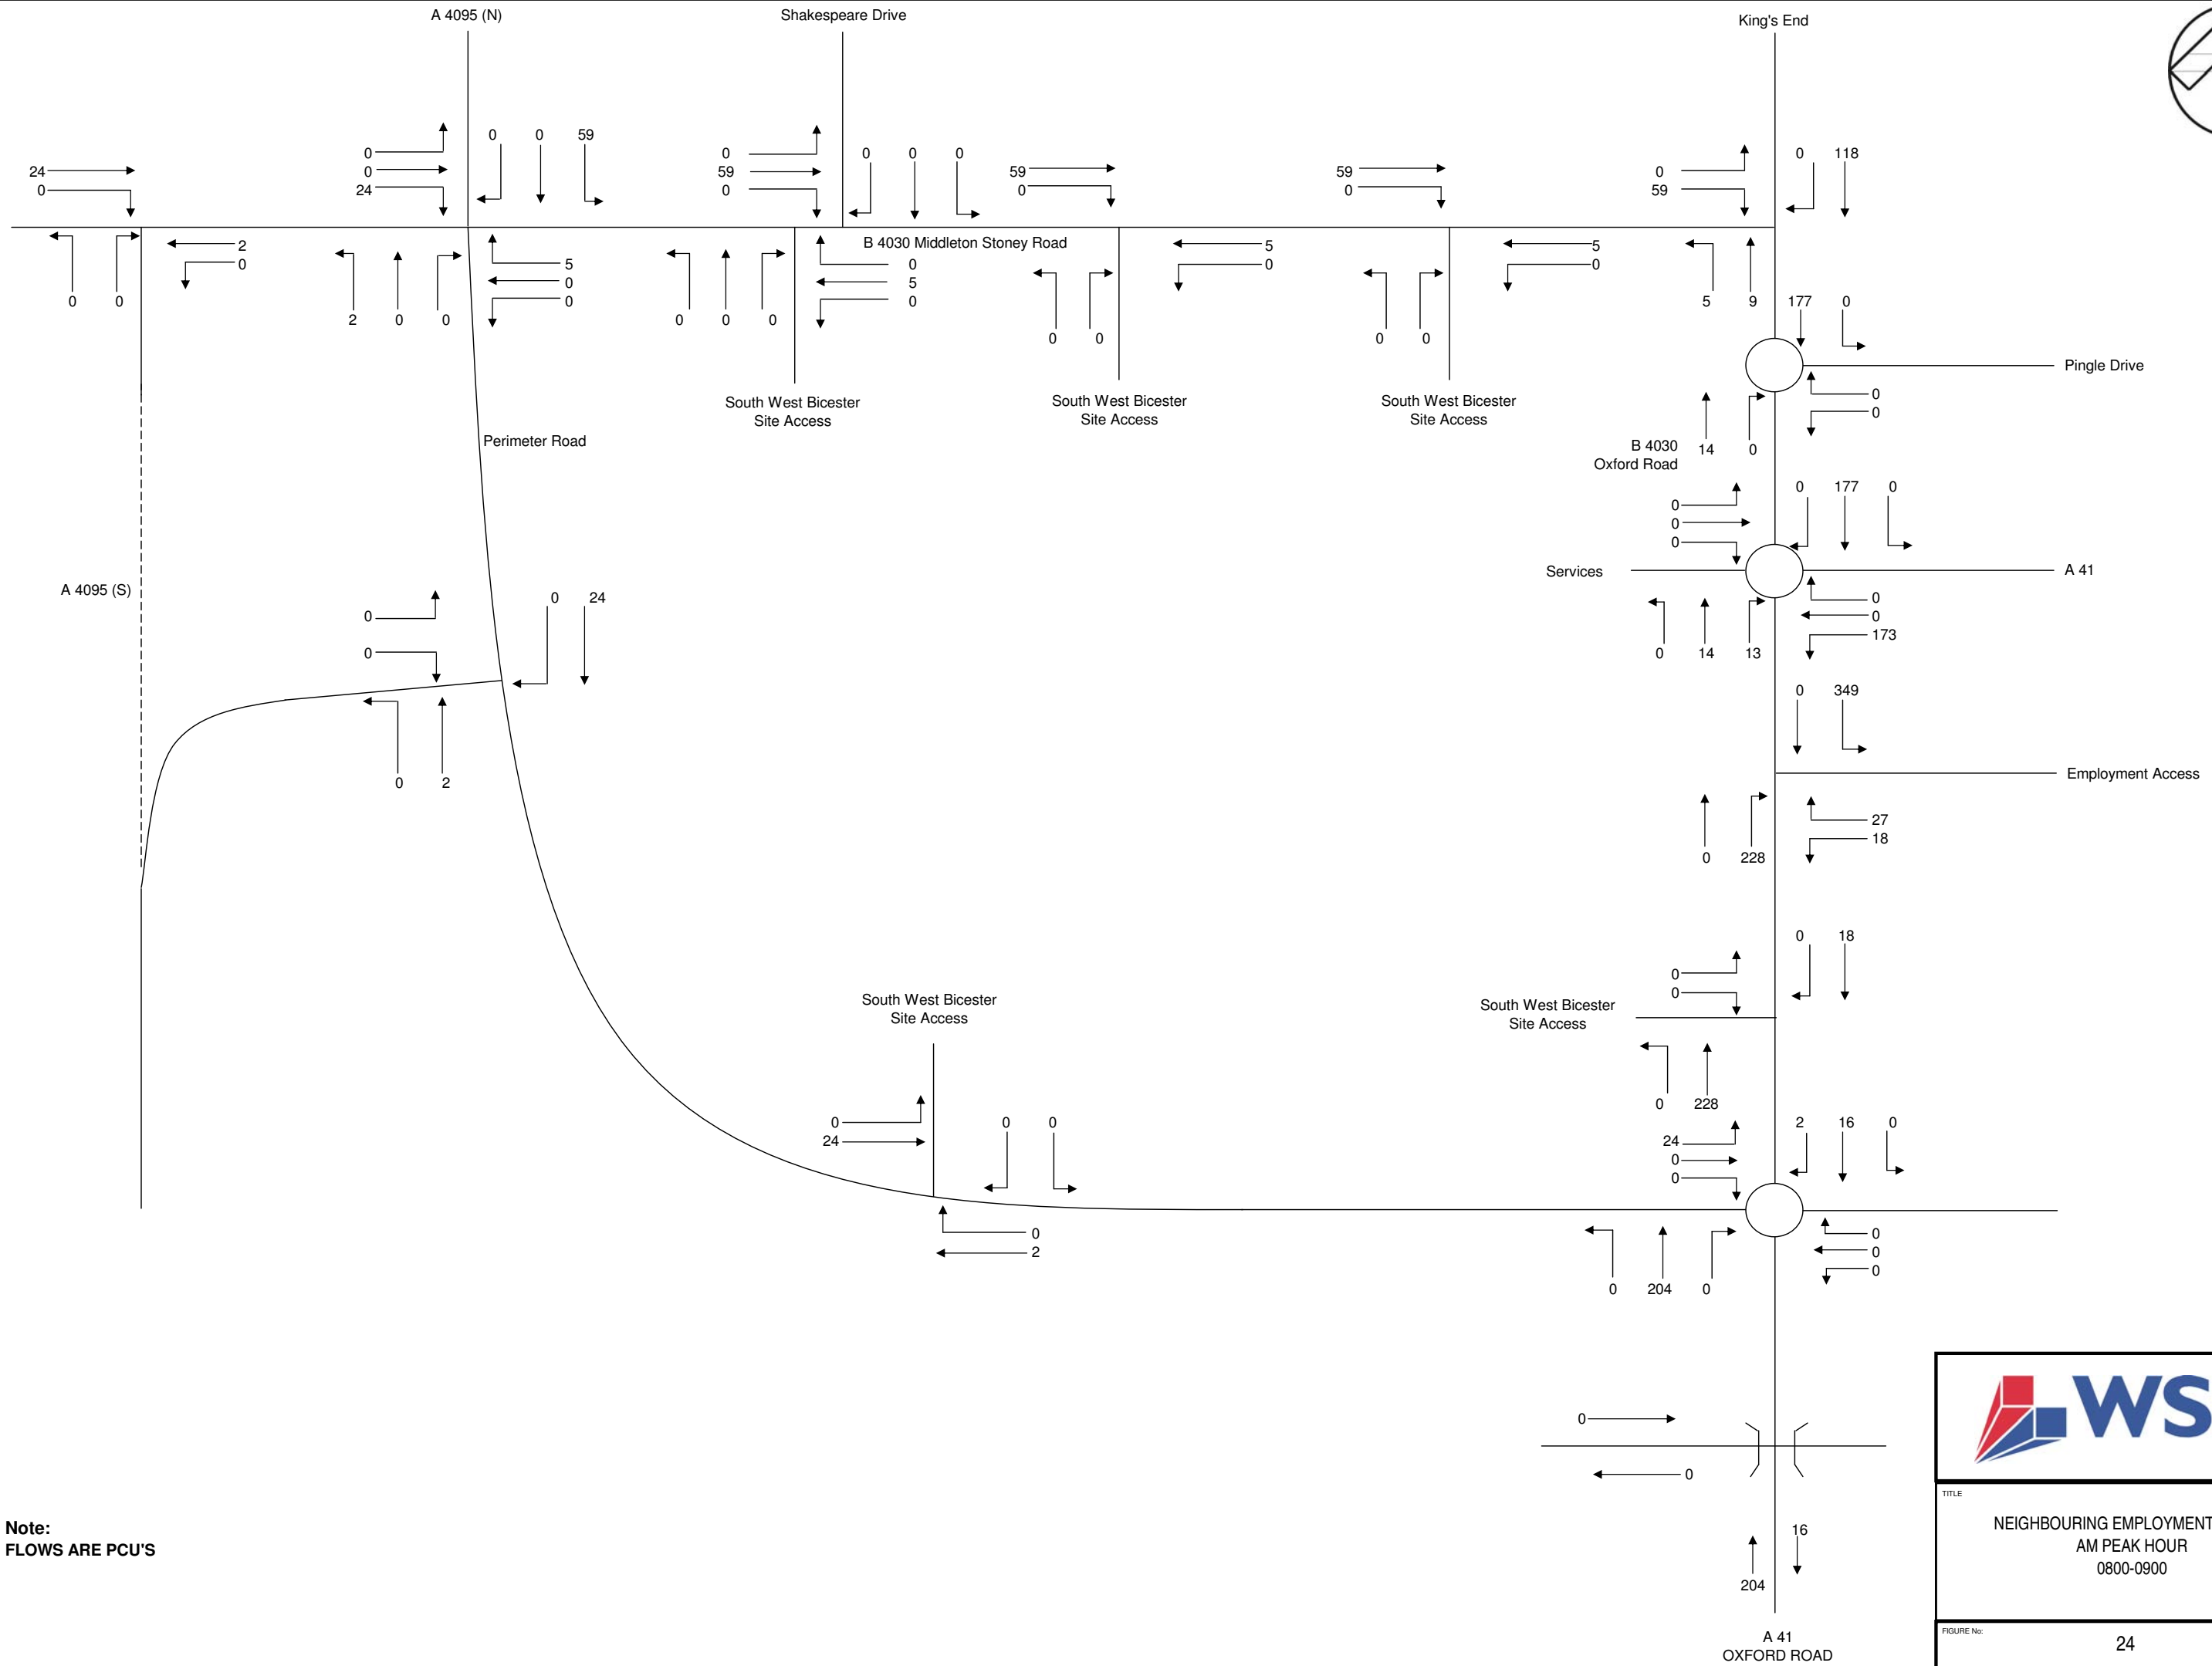


Note:
FLOWS ARE PCU'S




TITLE
NEIGHBOURING EMPLOYMENT FLOWS
AM PEAK HOUR
0800-0900

FIGURE NO:
24

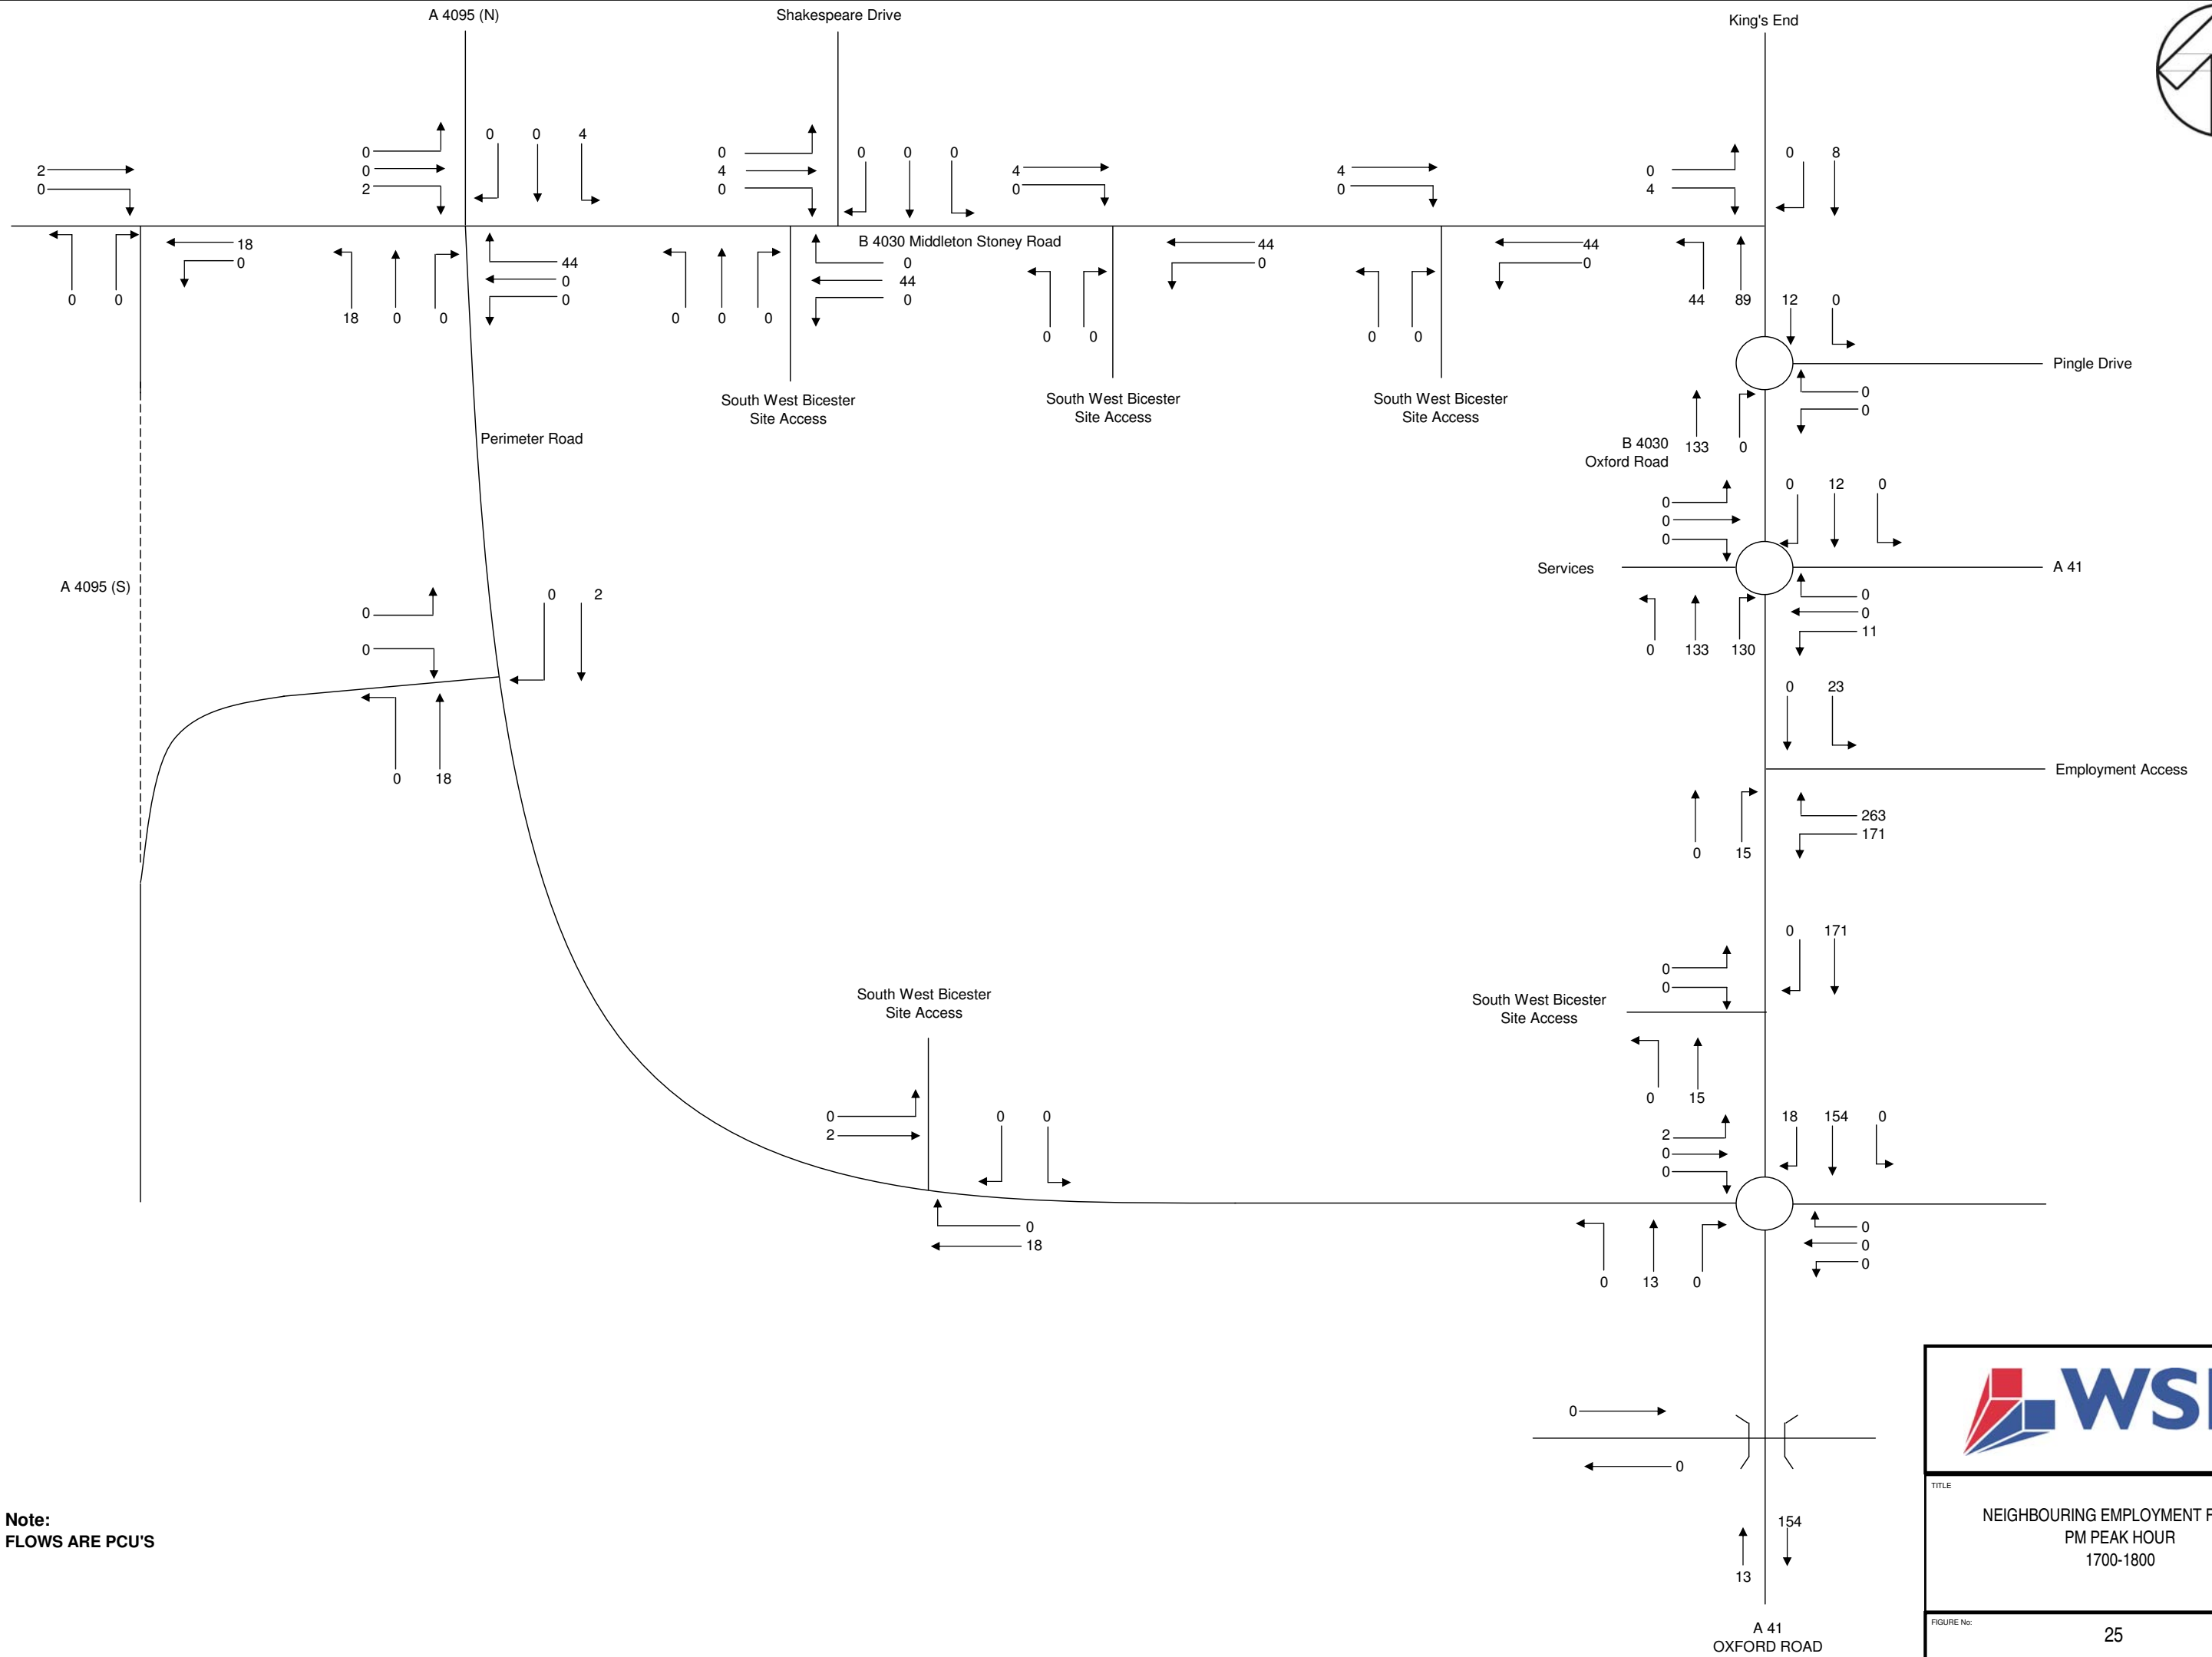


Note:
FLOW ARE PCU'S




TITLE
 NEIGHBOURING EMPLOYMENT FLOWS
 PM PEAK HOUR
 1700-1800

FIGURE NO:
 25

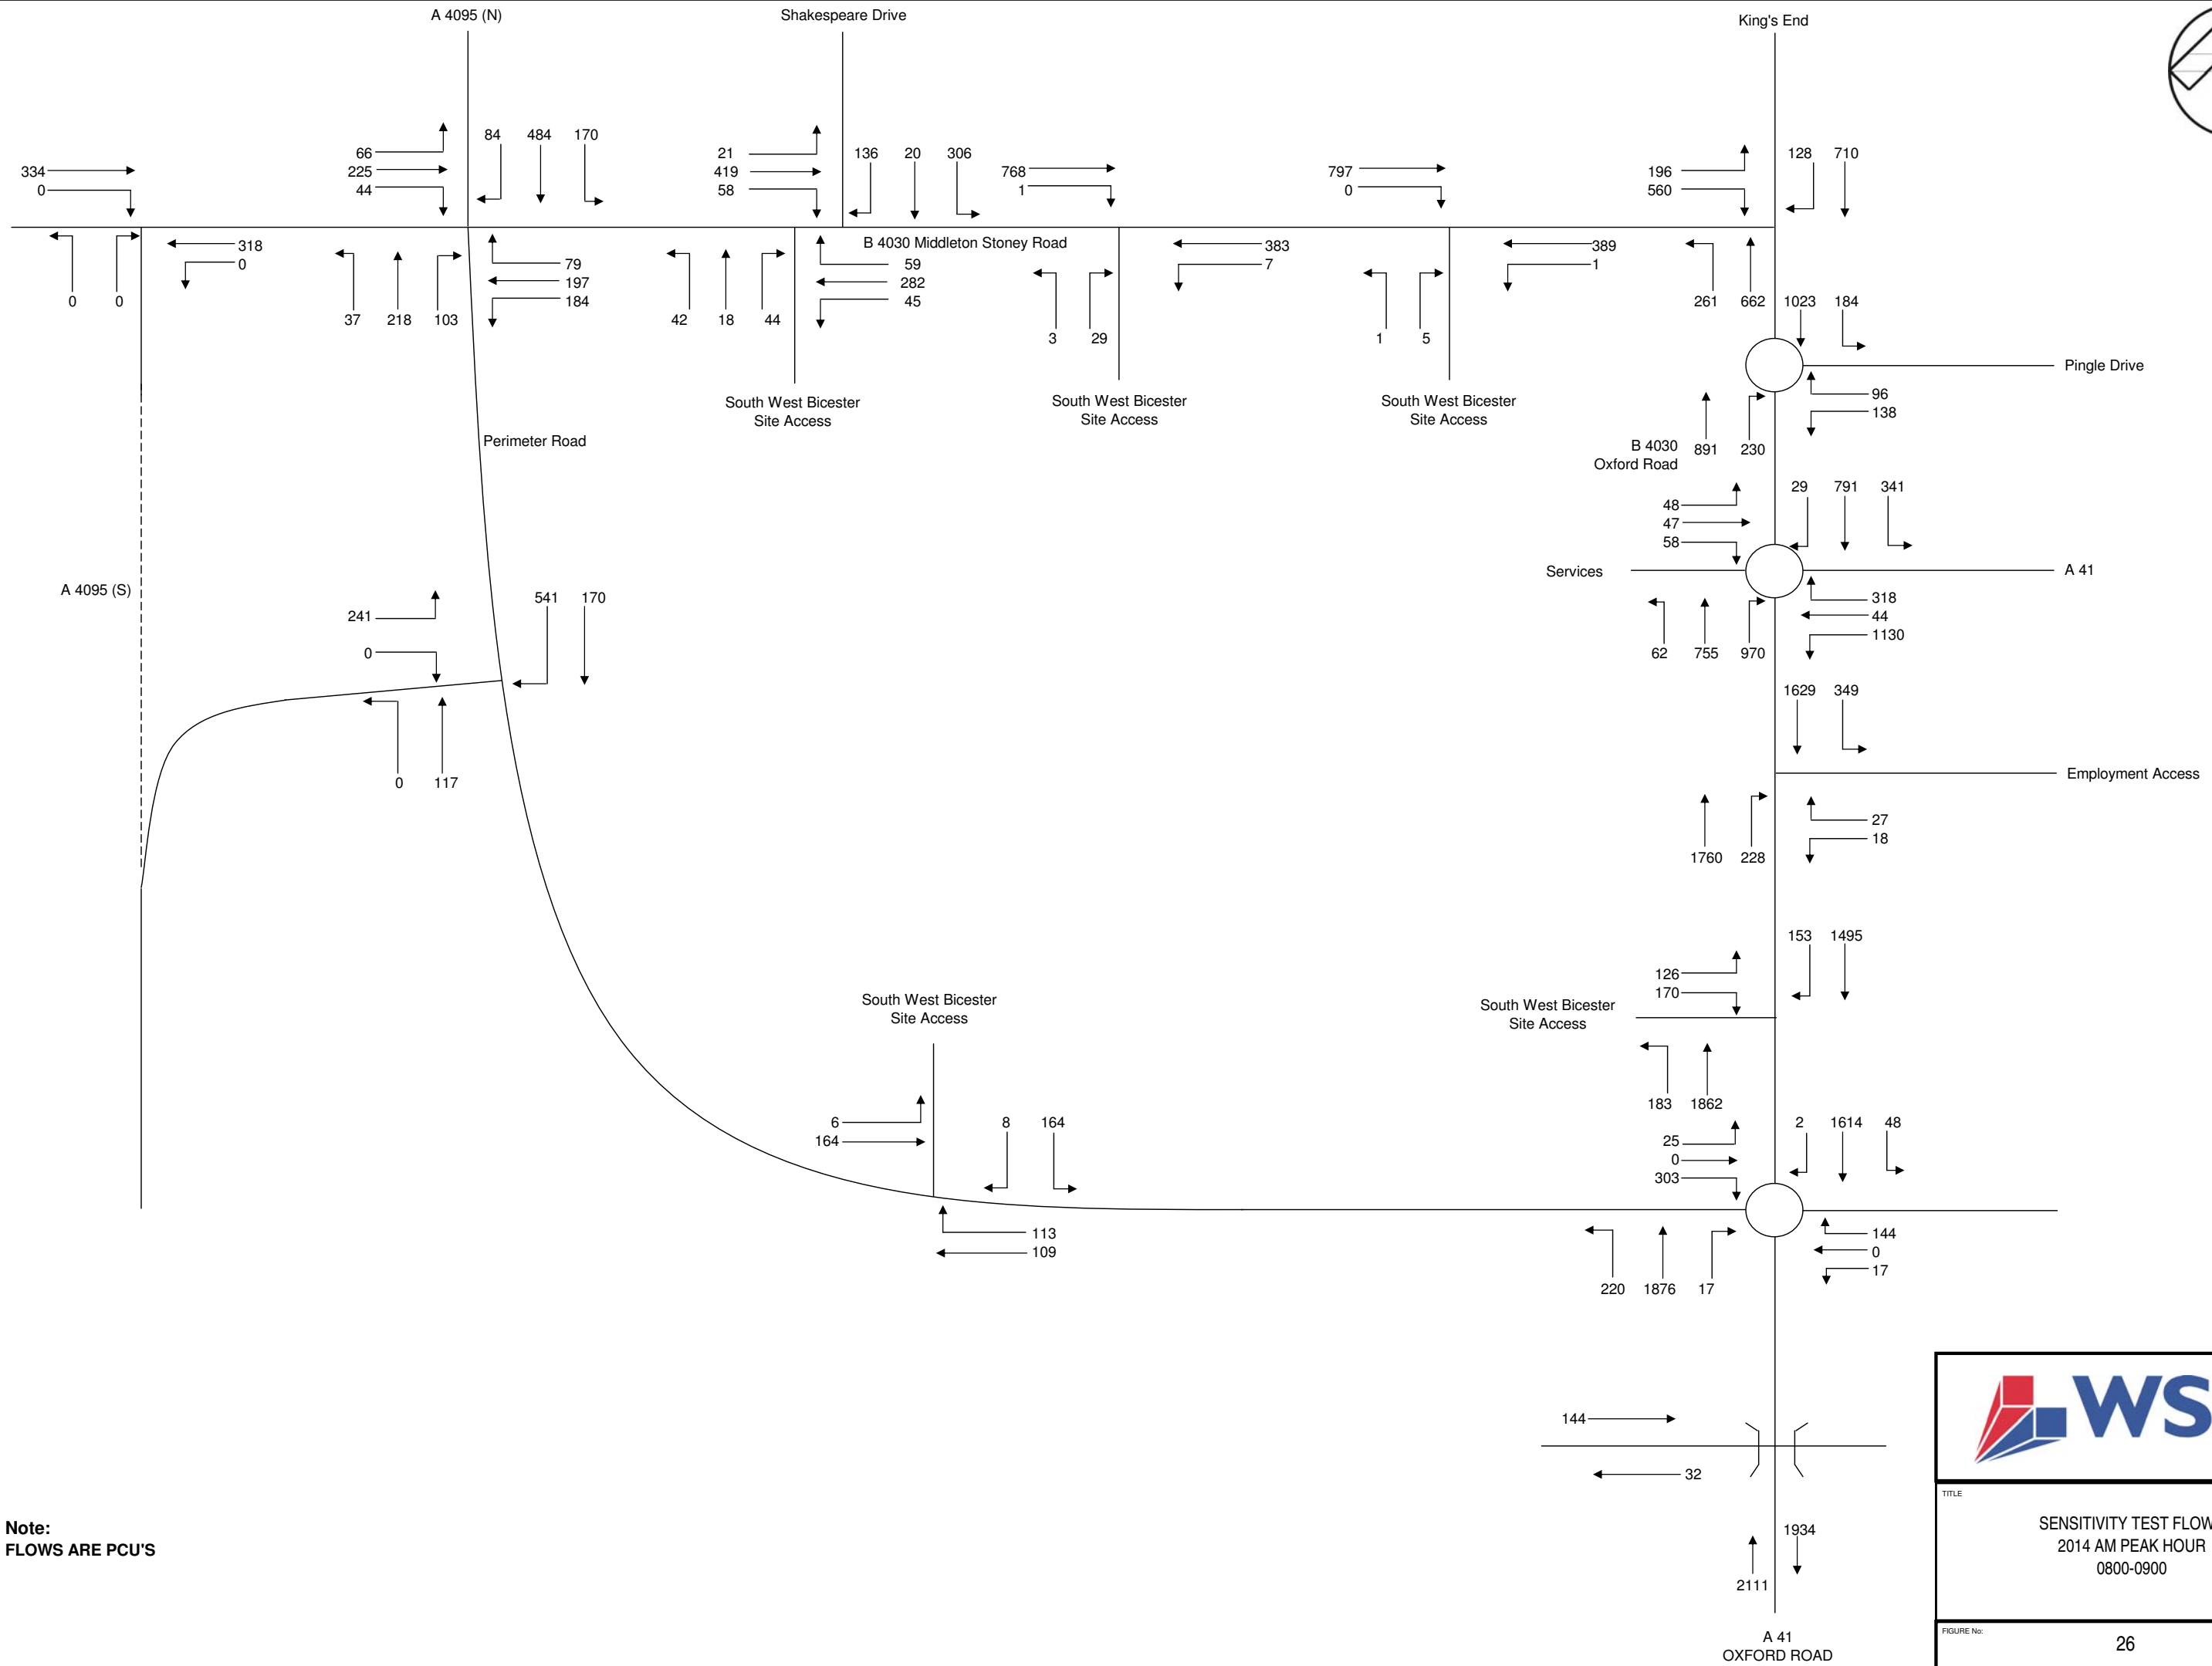


Note:
FLOWS ARE PCU'S




TITLE
SENSITIVITY TEST FLOWS
2014 AM PEAK HOUR
0800-0900

FIGURE NO:
26


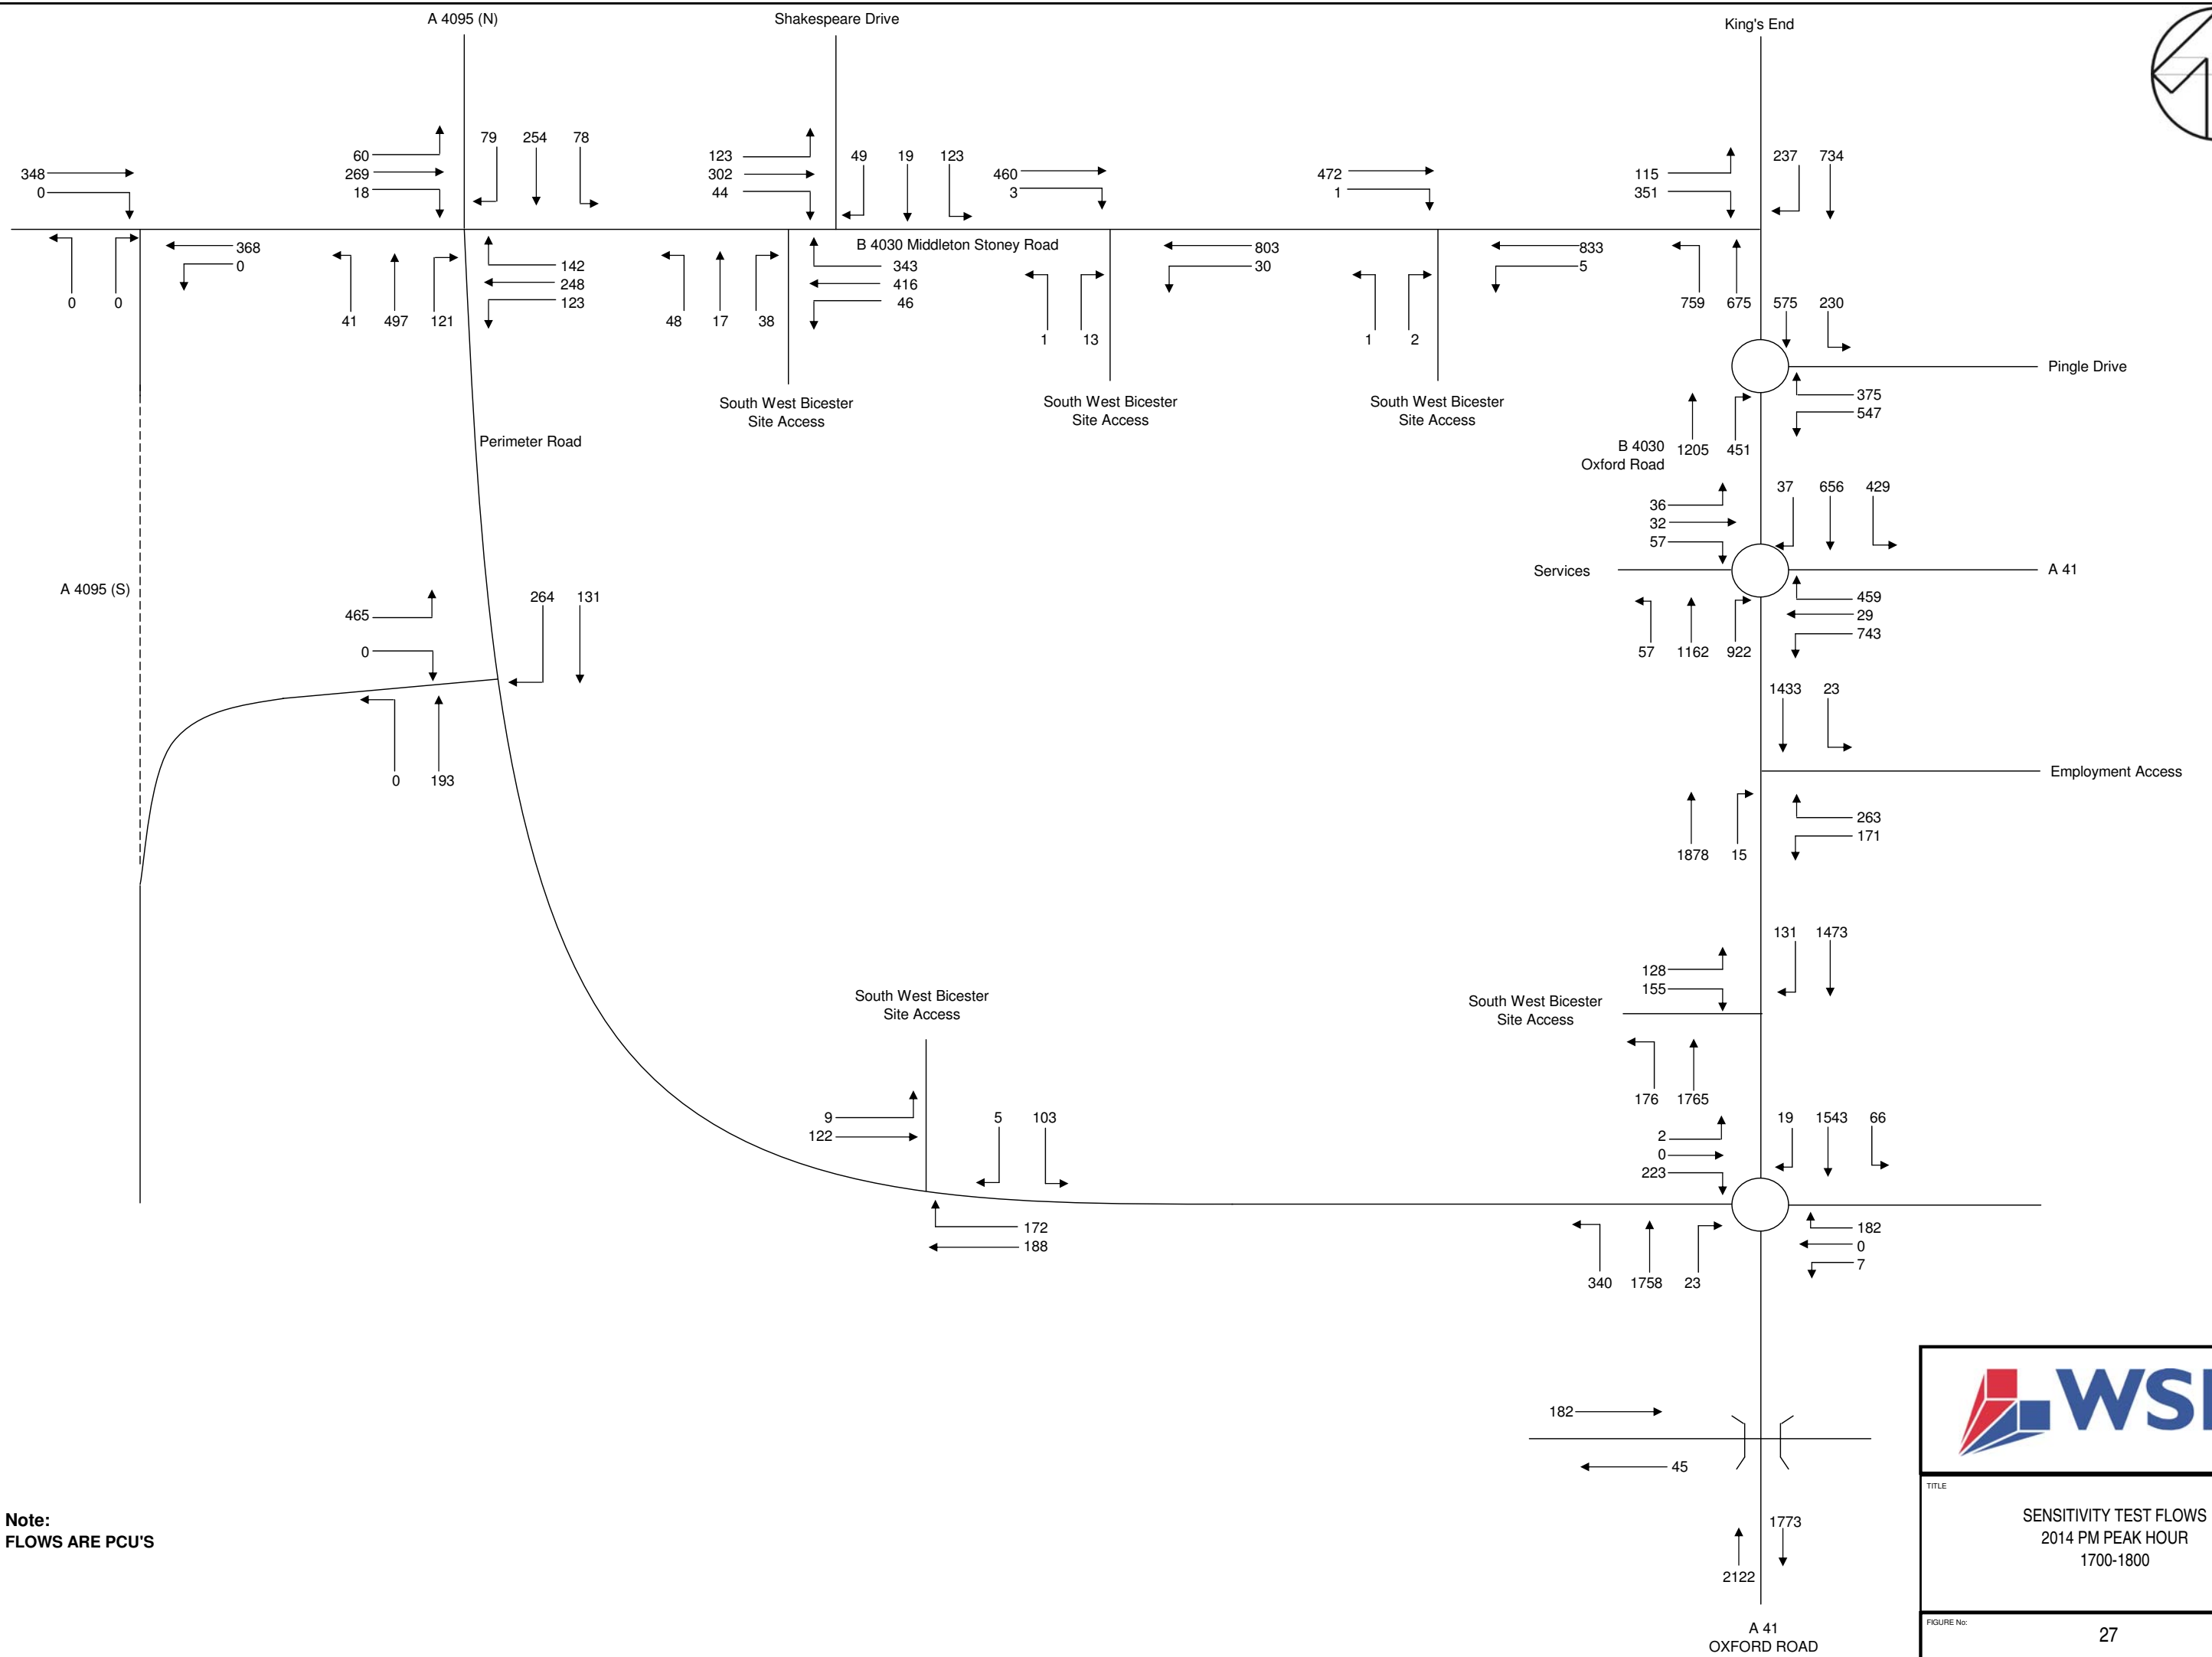


Note:
FLOWS ARE PCU'S



TITLE
SENSITIVITY TEST FLOWS
2014 PM PEAK HOUR
1700-1800

FIGURE NO:
27

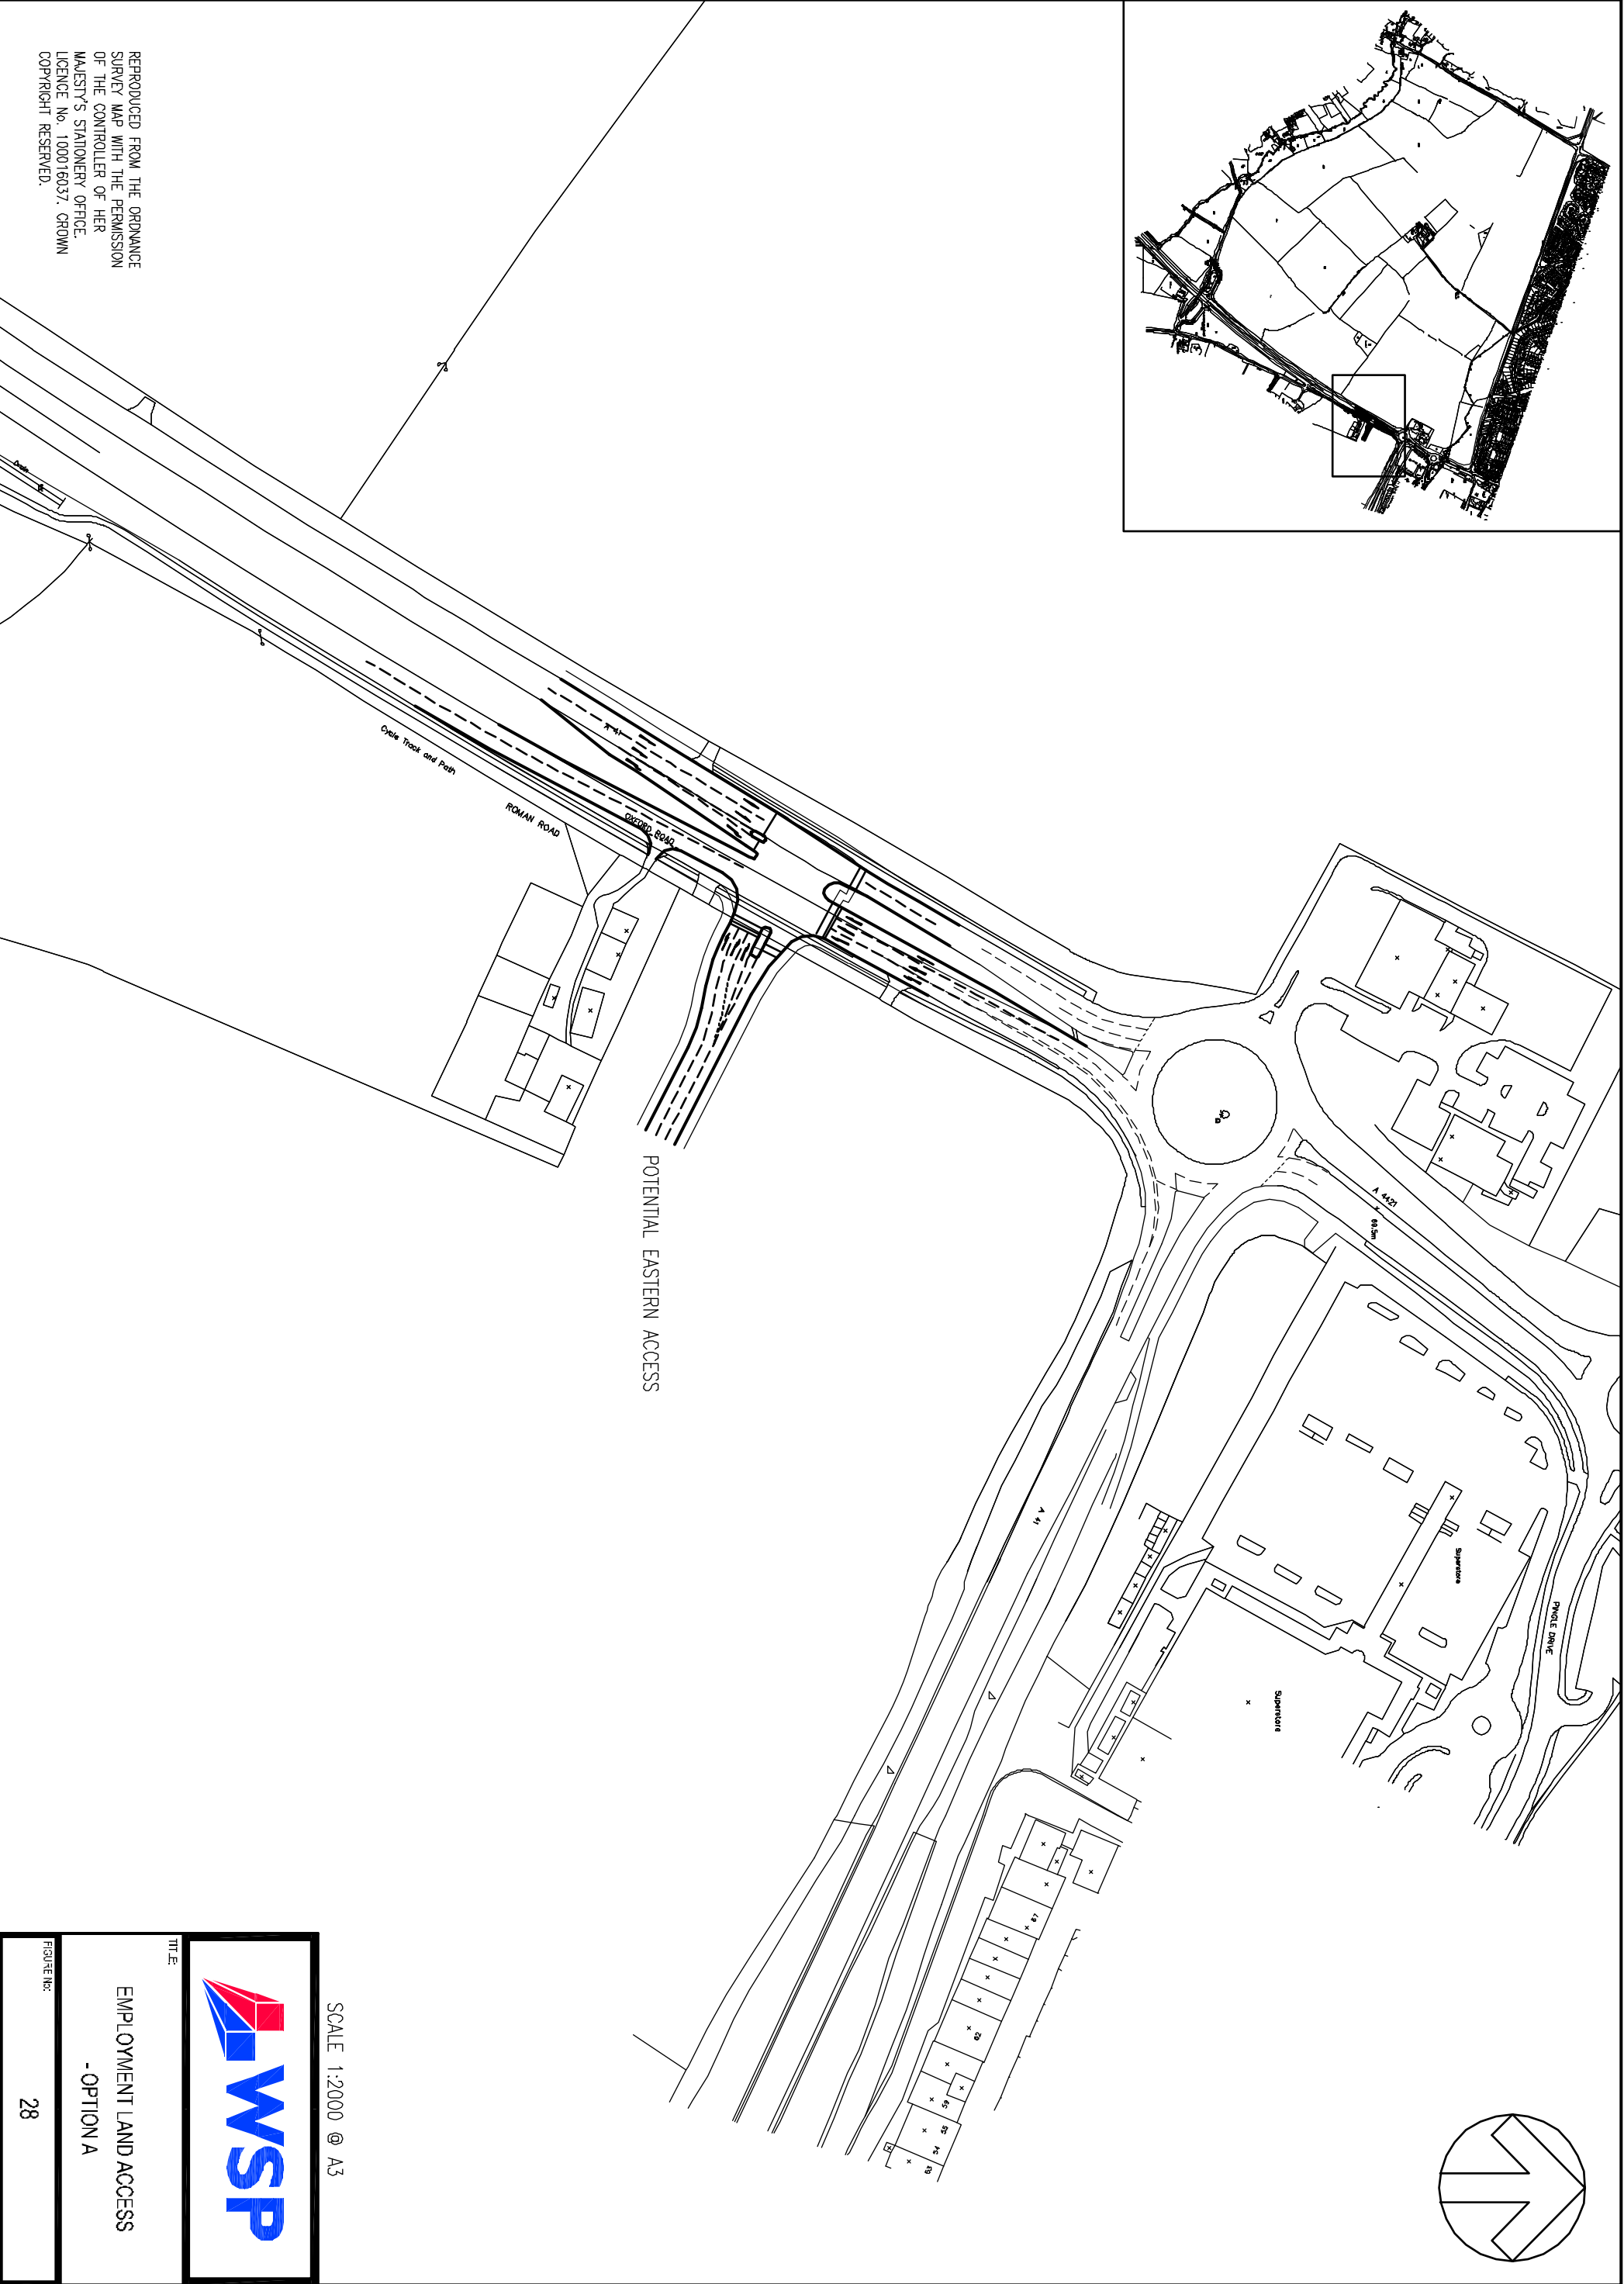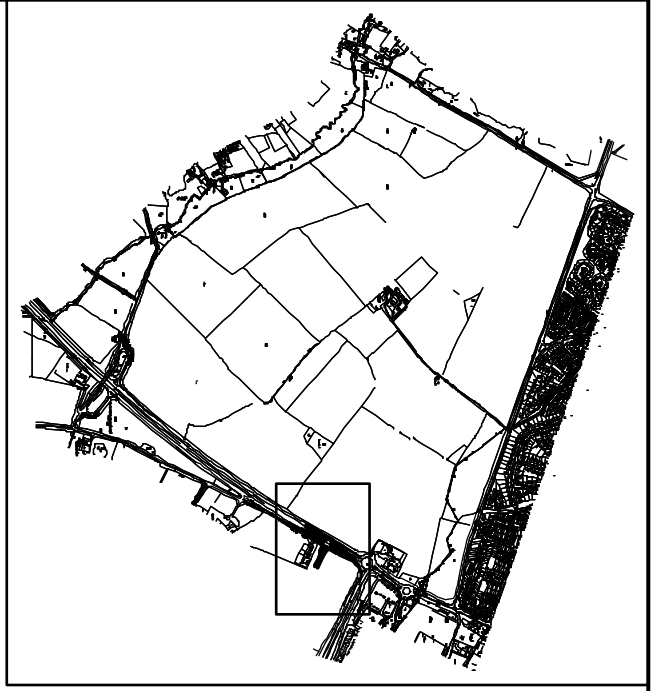

REPRODUCED FROM THE ORDNANCE SURVEY MAP WITH THE PERMISSION OF THE CONTROLLER OF HER MAJESTY'S STATIONERY OFFICE. LICENCE No. 100016037. CROWN COPYRIGHT RESERVED.




SCALE 1:2000 @ A3

TITLE:

EMPLOYMENT LAND ACCESS
- OPTION A



FIGURE NO:

28

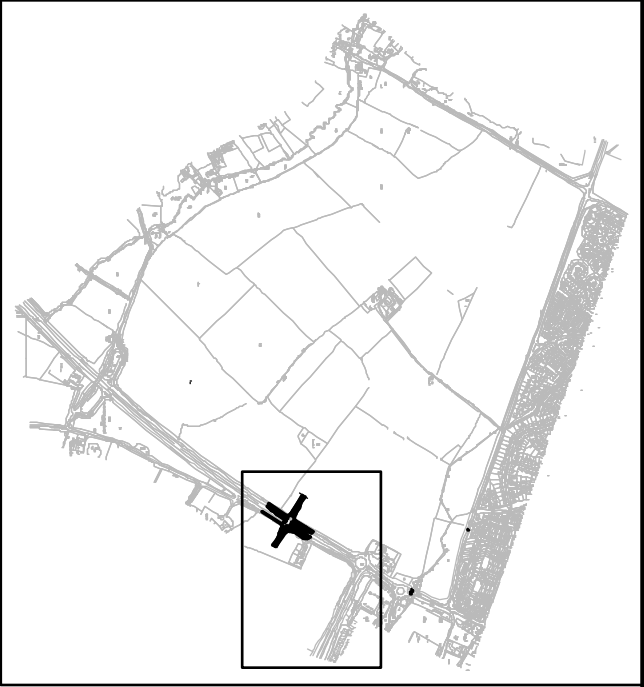

PROPOSED SOUTH WEST BICESTER
EASTERN SITE ACCESS JUNCTION

POTENTIAL EASTERN ACCESS

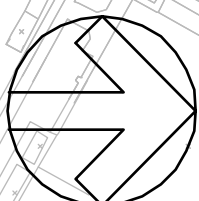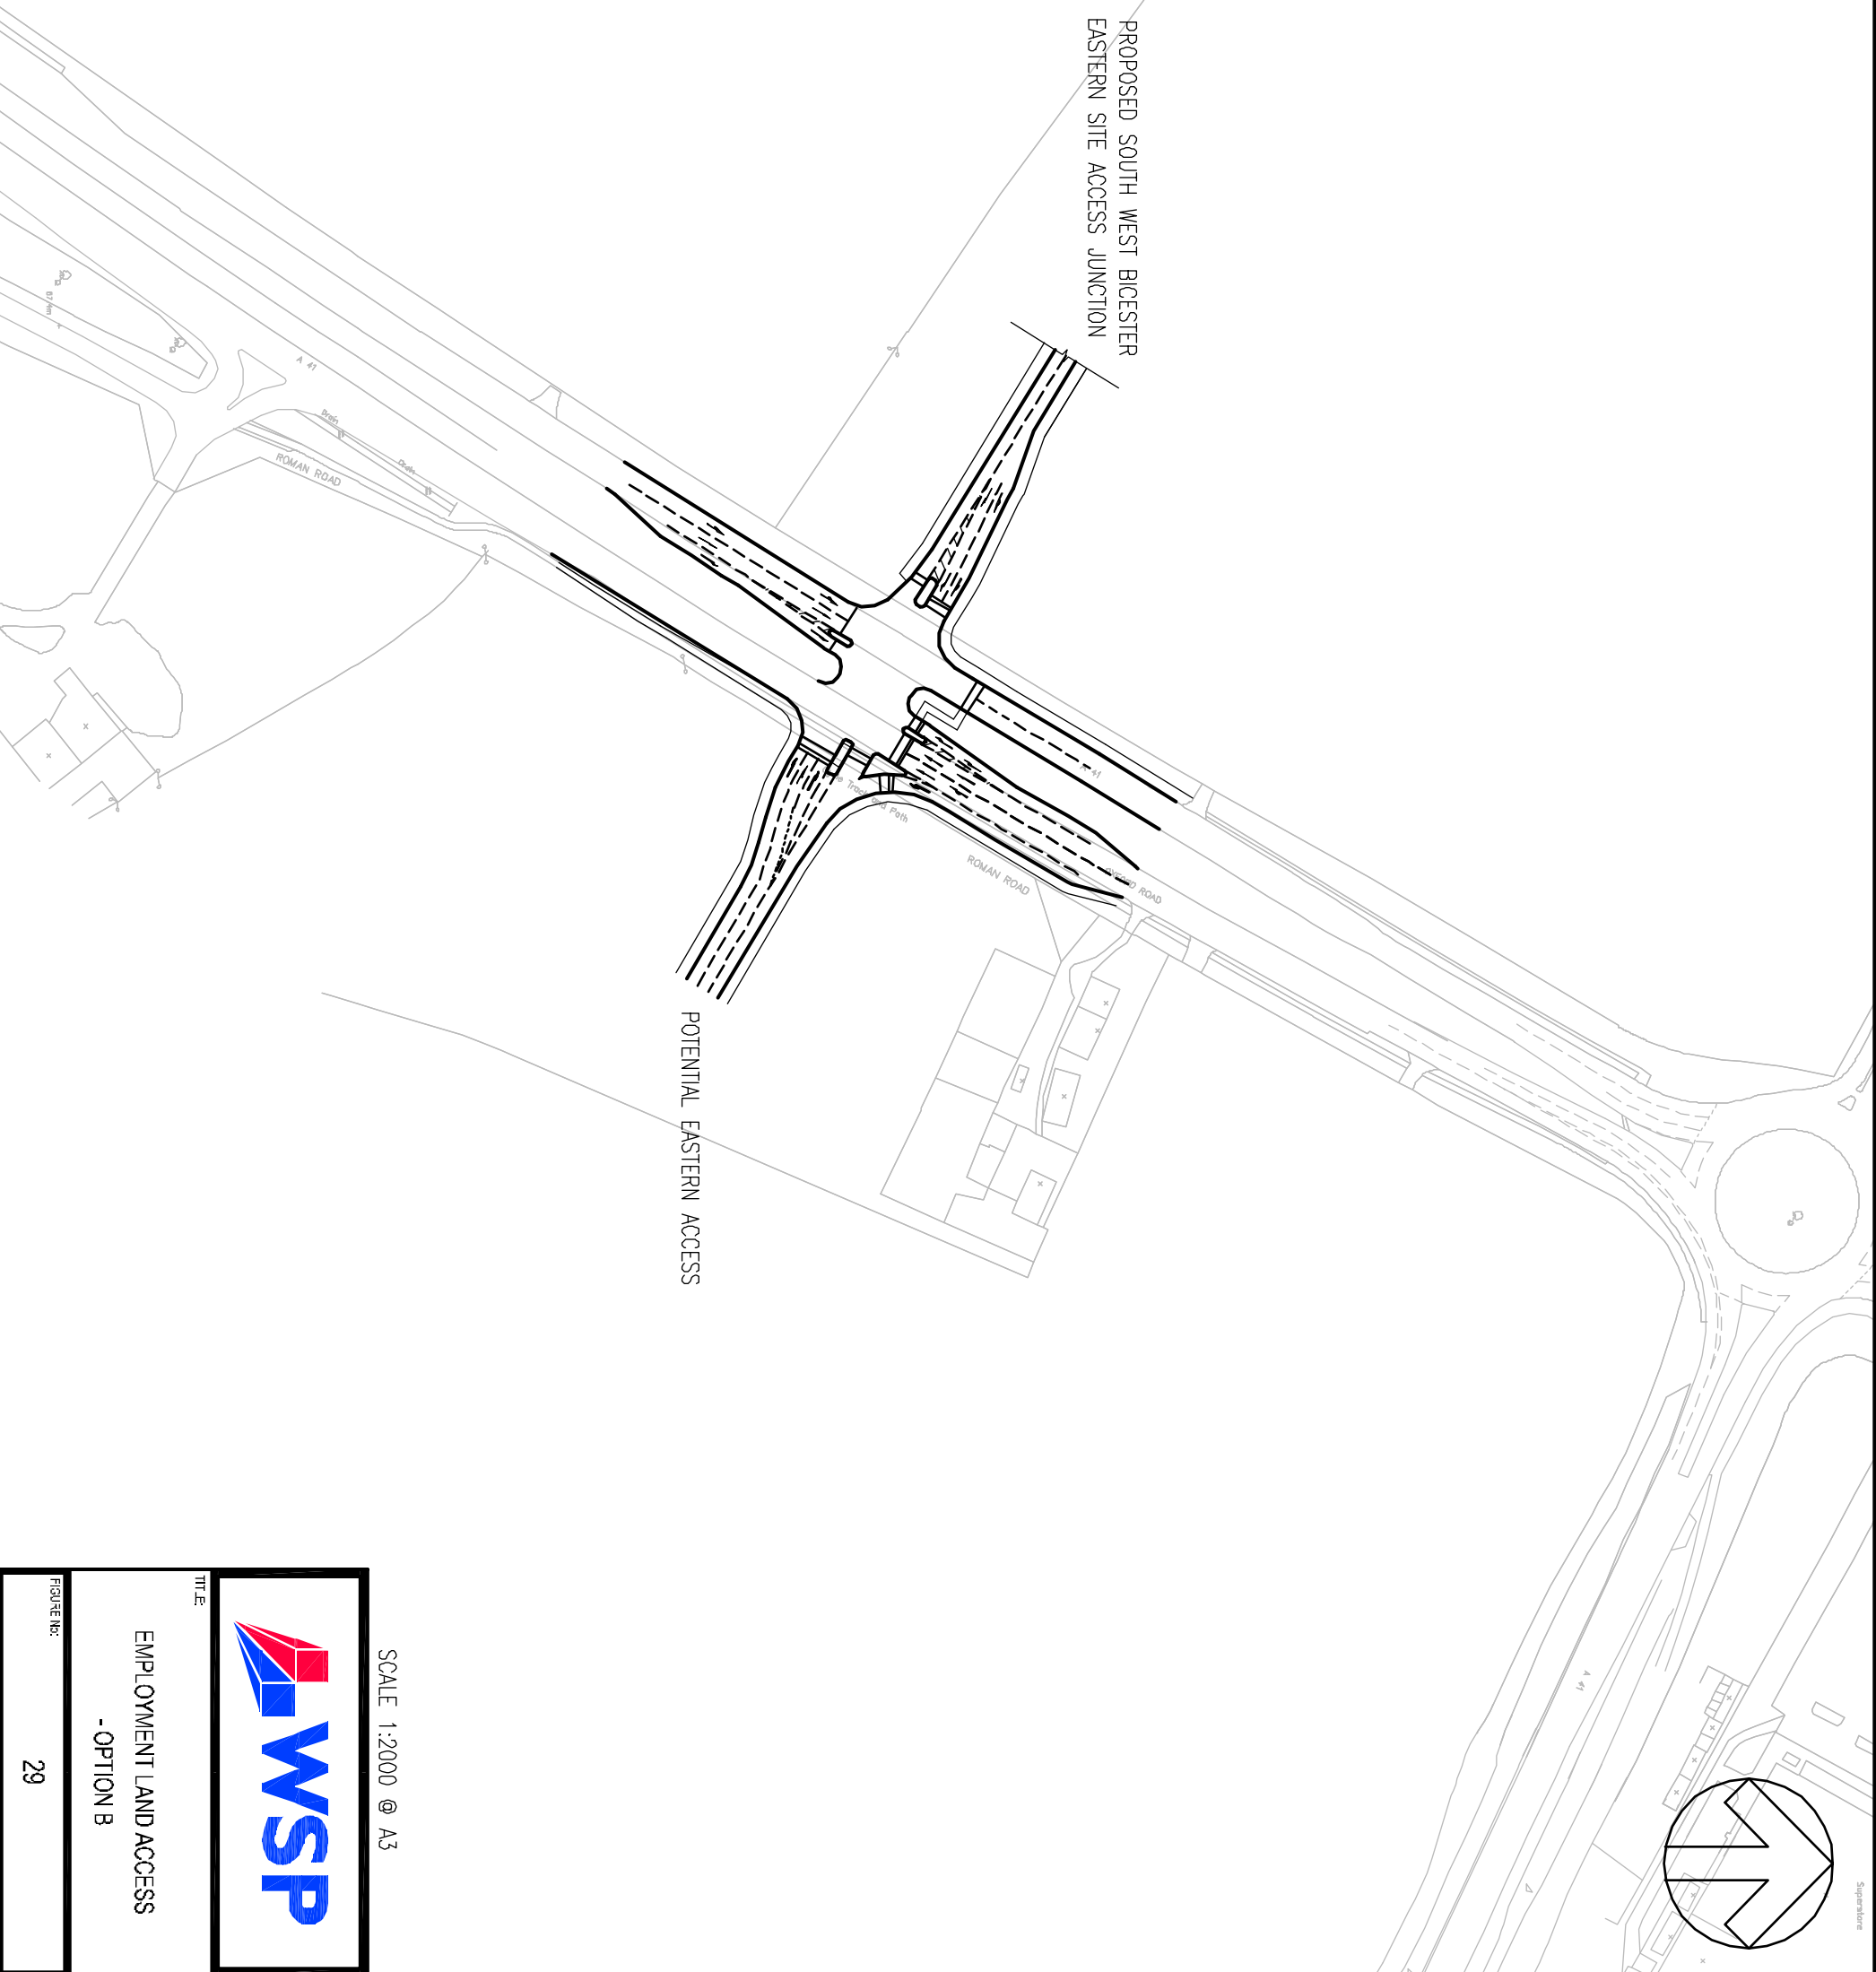

Supertone

REPRODUCED FROM THE ORDINANCE
SURVEY MAP WITH THE PERMISSION
OF THE CONTROLLER OF HER
MAJESTY'S STATIONERY OFFICE.
LICENCE No. 100016037. CROWN
COPYRIGHT RESERVED.



SCALE 1:2000 @ A3

TITLE:

EMPLOYMENT LAND ACCESS
- OPTION B

FIGURE NO:

29