

Figure 3.2a Building density plan

0 250m



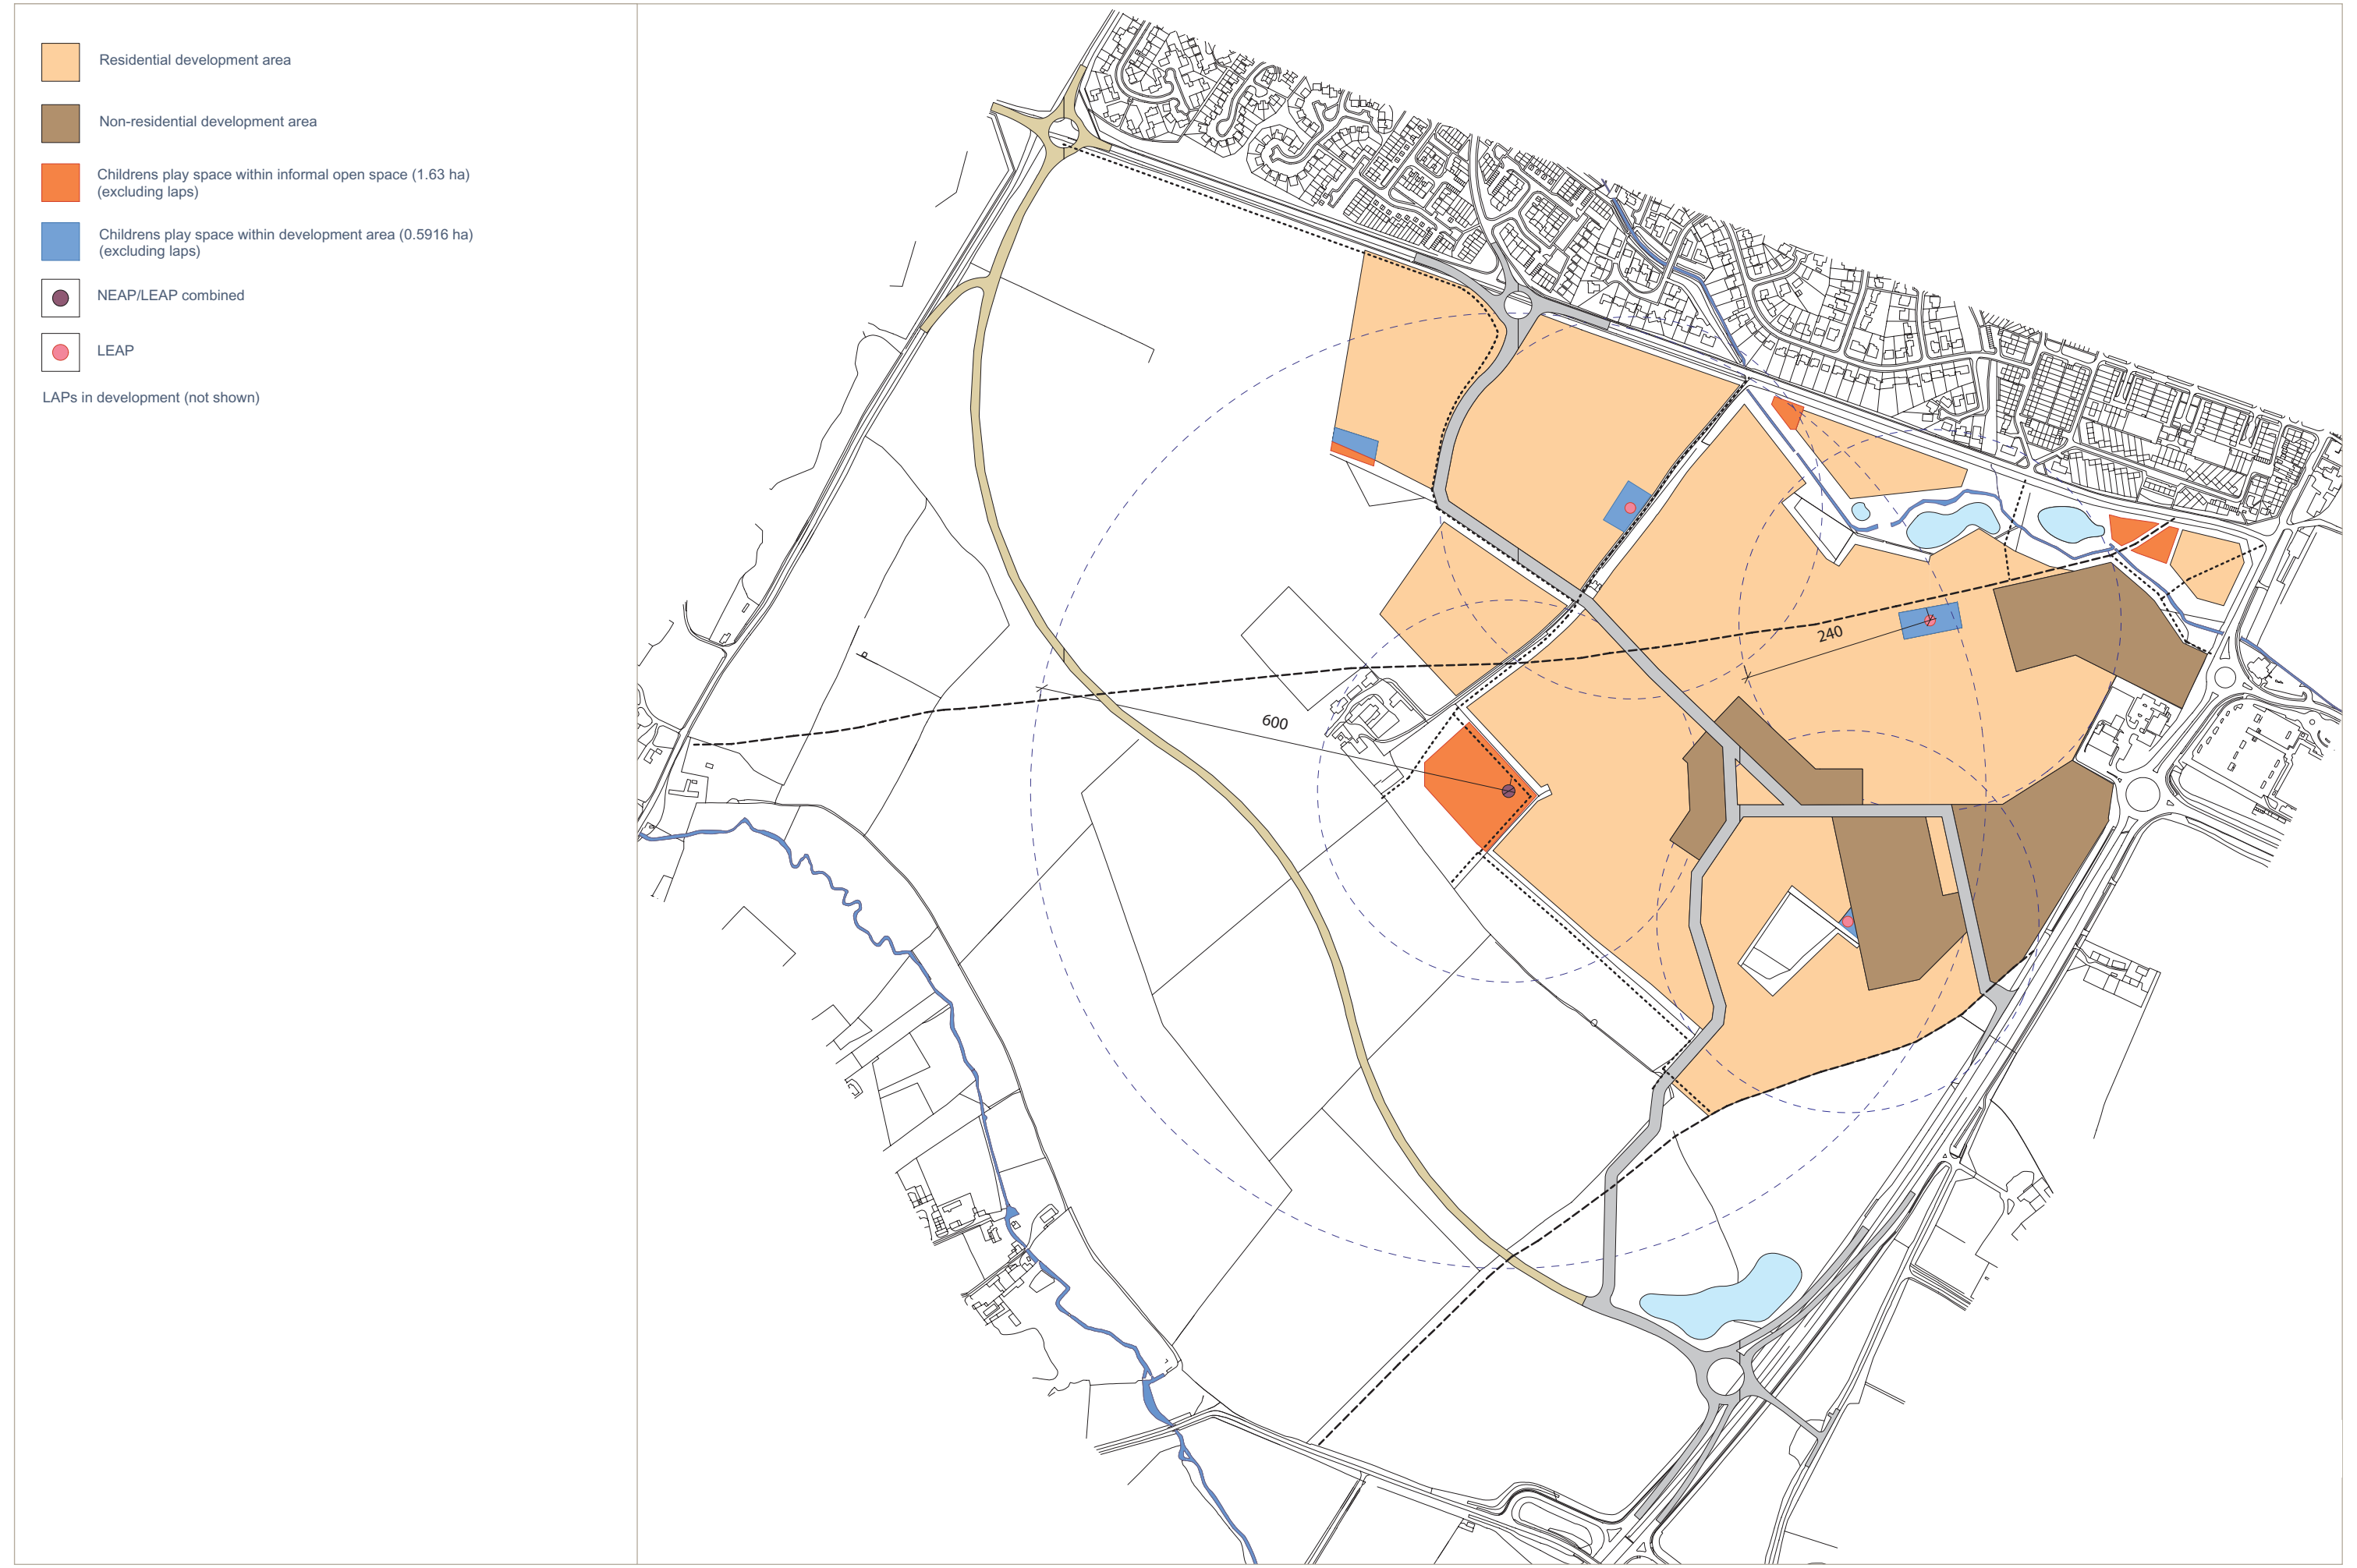


Figure 3.2b Children's play areas