


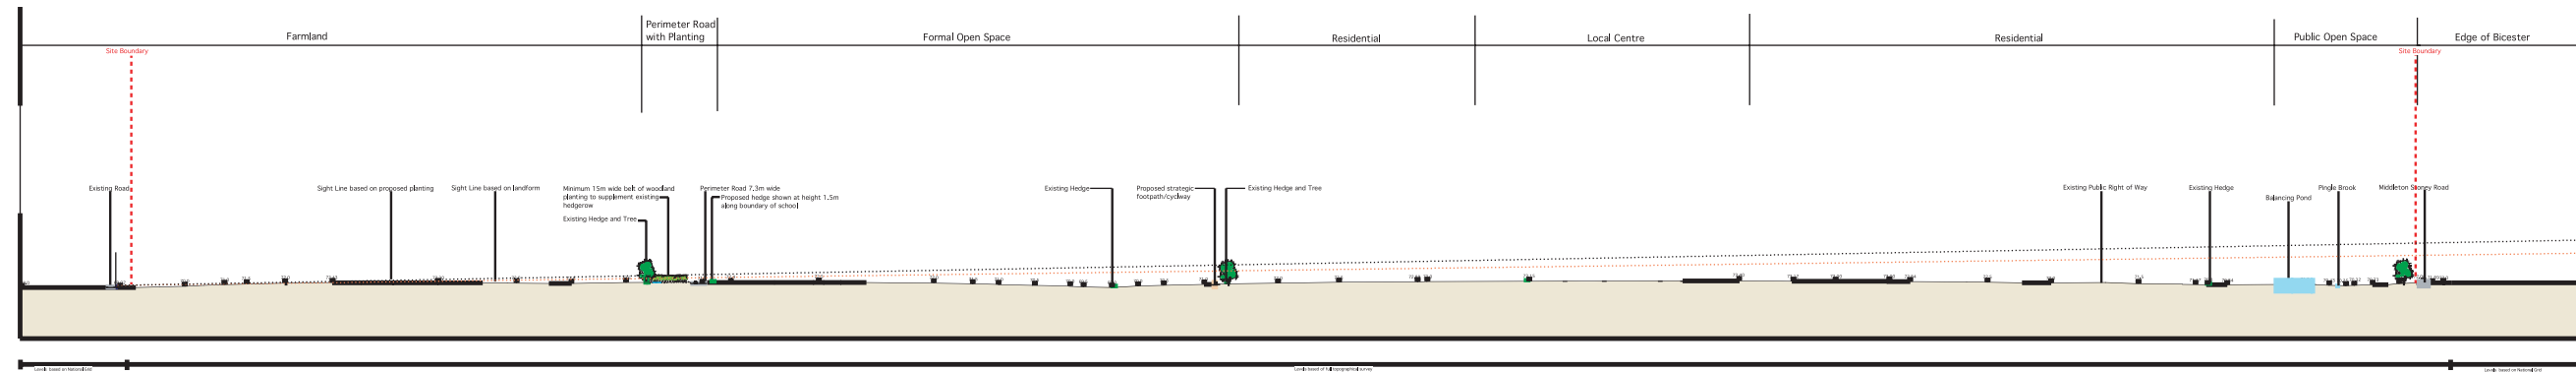

Section AA
Scale 1: 2500 @ A1



Section BB
Scale 1: 2500 @ A1

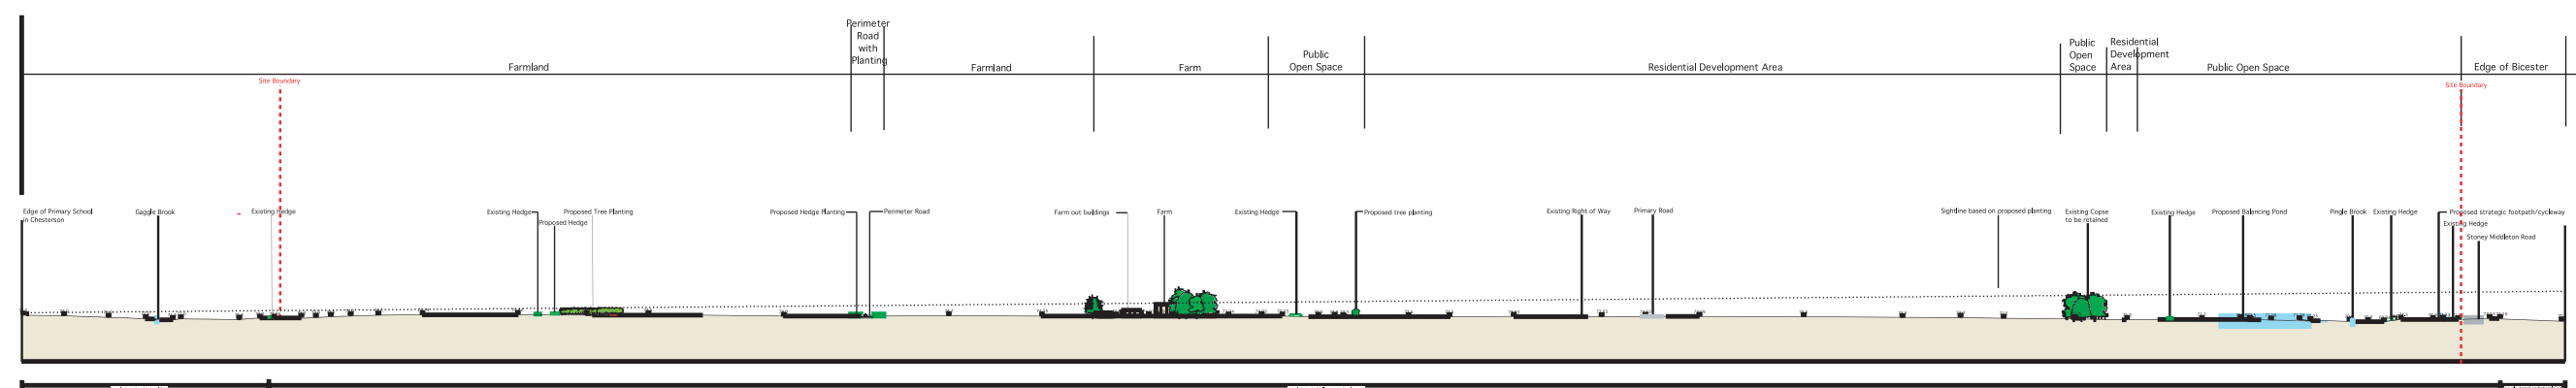


Figure 8.24 Sections A-A and B-B