

Note:
 All topographical information has been taken from OS Data.
 All levels are in metres

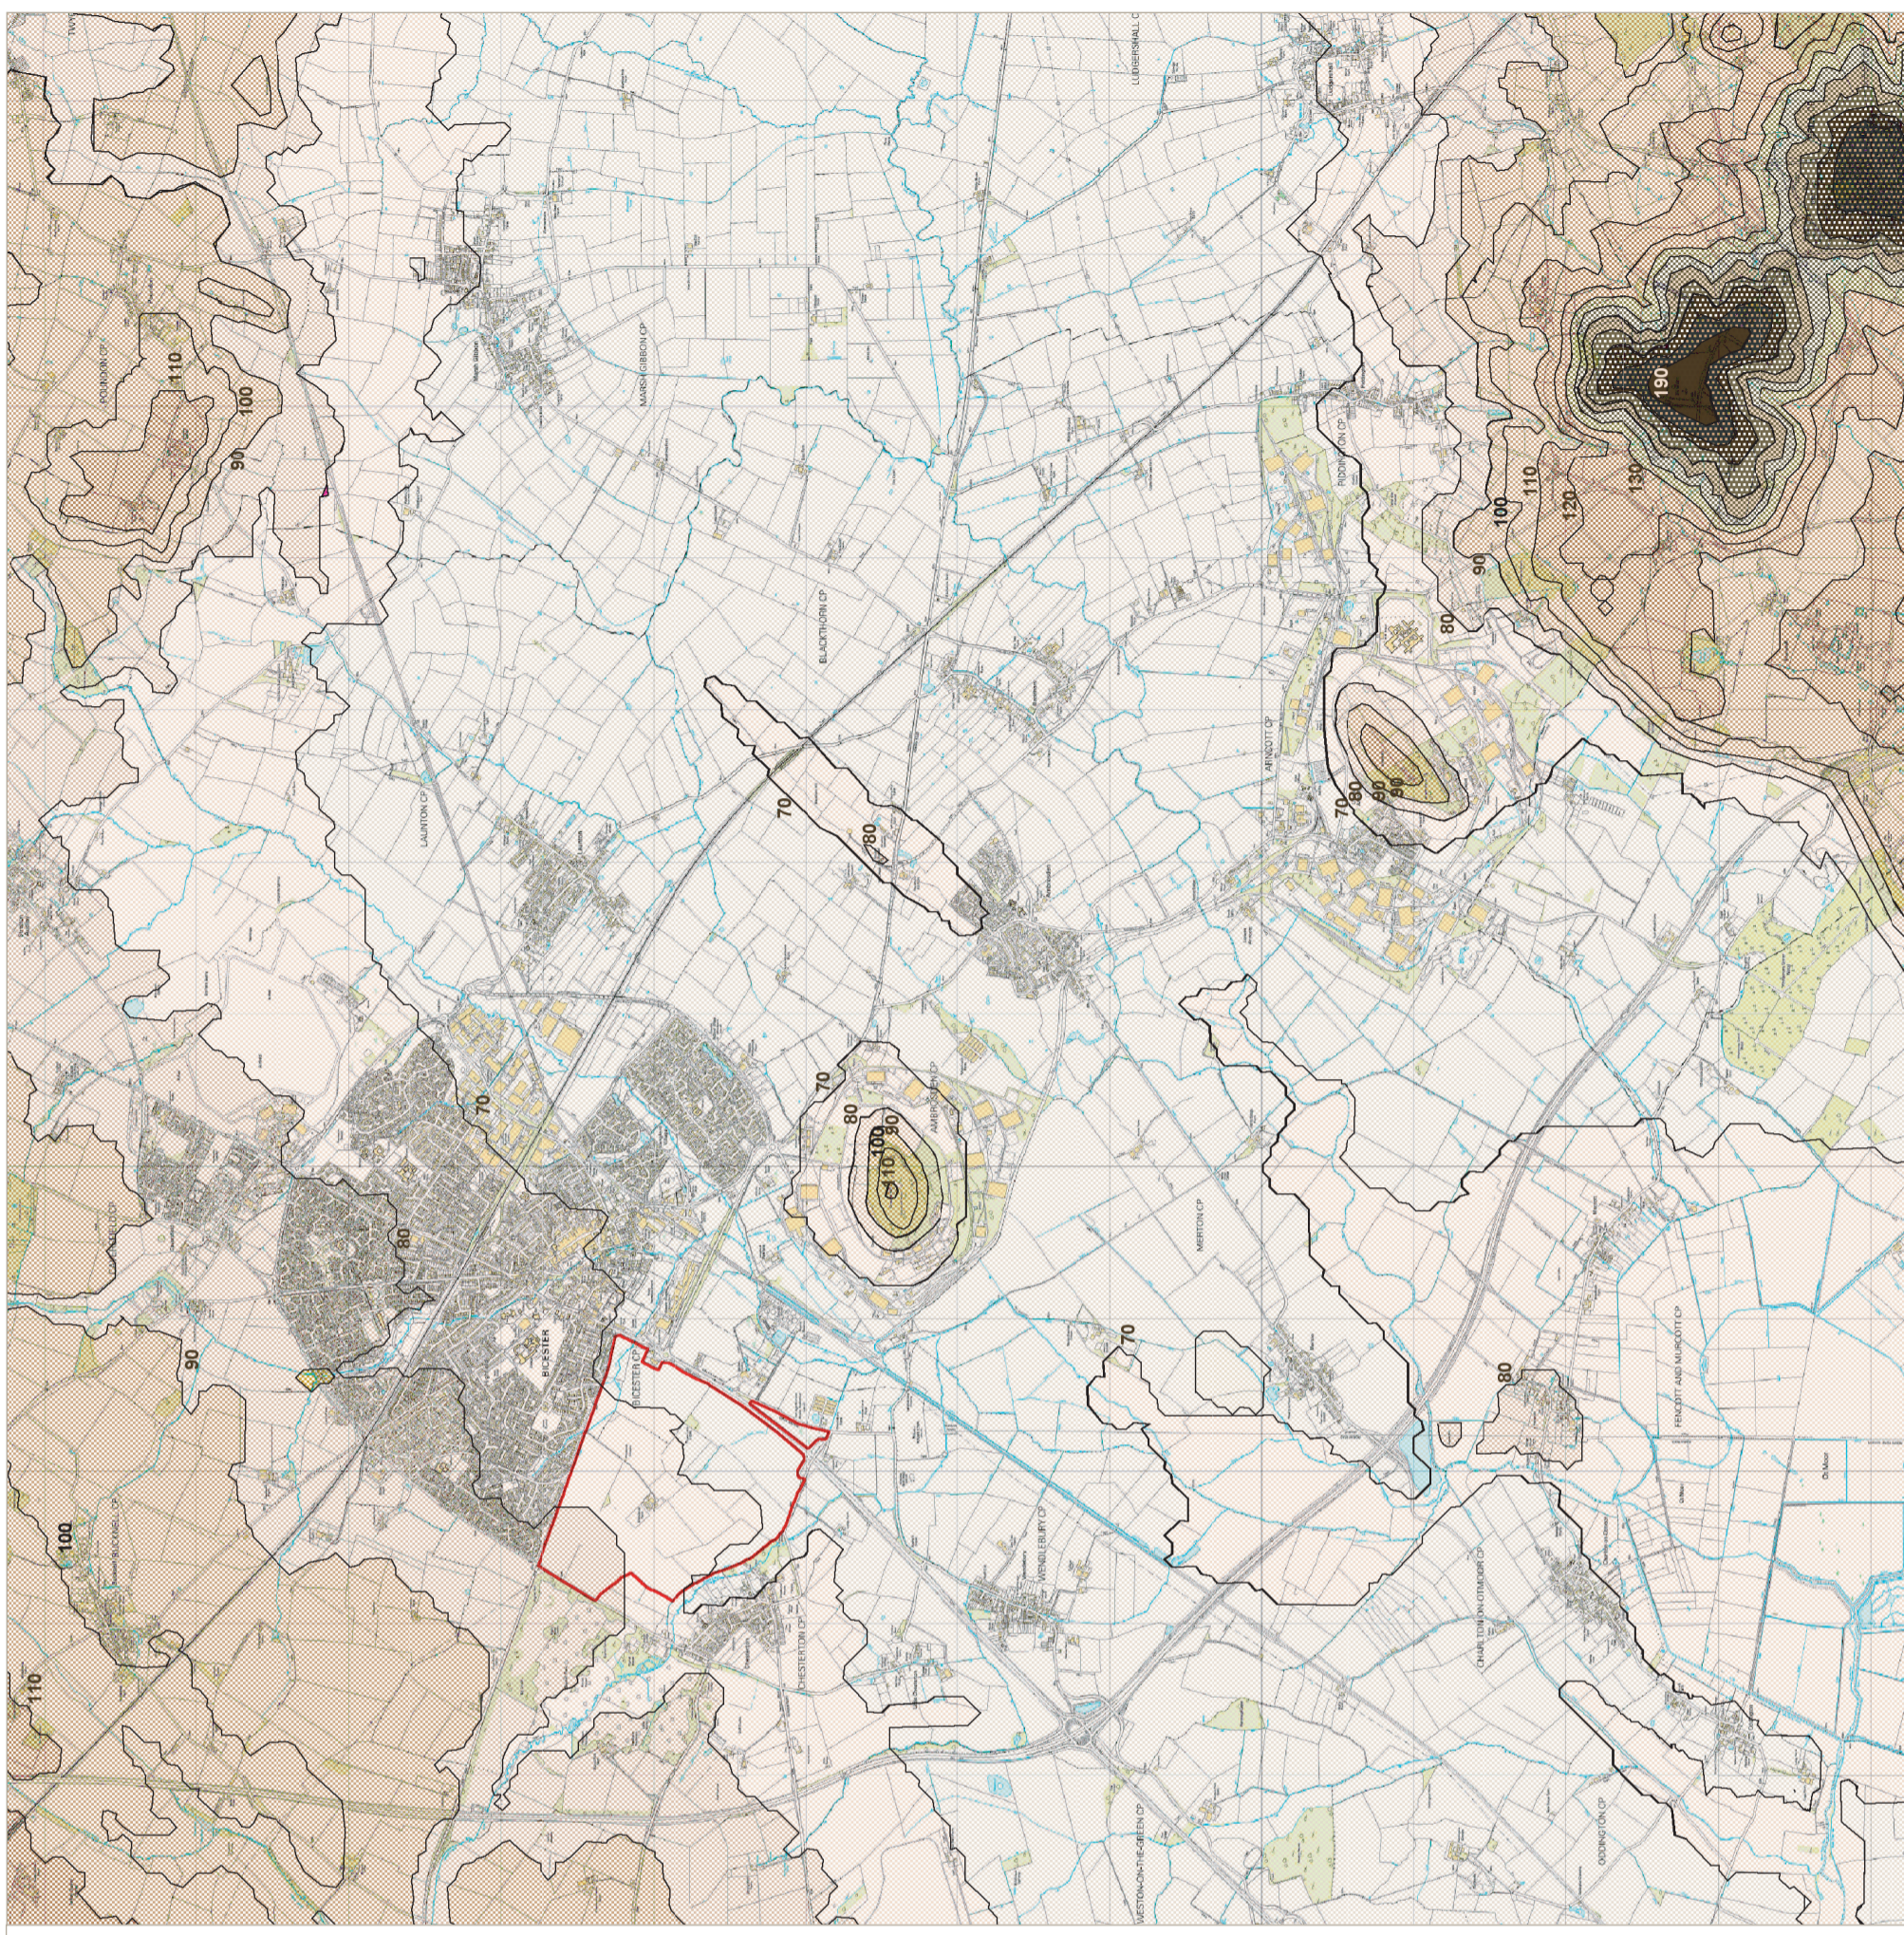


Figure 8.9 Topography and drainage

