


DO NOT SCALE

- NOTES
1. ALL DIMENSIONS ARE IN METERS UNLESS STATED OTHERWISE.
 2. THIS DRAWING SHOULD BE READ IN CONJUNCTION WITH ALL OTHER RELEVANT ARCHITECT AND ENGINEERING DETAILS, DRAWINGS AND SPECIFICATIONS.
 3. ANY DISCREPANCIES SHOULD BE REFERRED TO THE ARCHITECT'S OFFICE IMMEDIATELY, SO THAT CORRECTIONS CAN BE MADE TO THE DRAWING.
 4. FOR PHASE SETTING OUT INFORMATION REFER TO DRAWING 1903/00/001 AND SETTING OUT SCHEDULES.

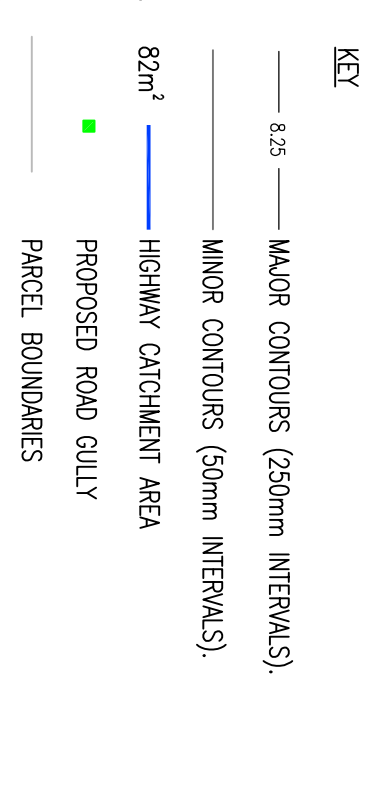

NO.	DATE	DESCRIPTION	BY	CHECKED
1	08/01/09	ISSUED FOR TECHNICAL APPROVAL	DAVID POSTLE	DAVID POSTLE
2	08/01/09	ISSUED FOR TECHNICAL APPROVAL	DAVID POSTLE	DAVID POSTLE
3	08/01/09	ISSUED FOR TECHNICAL APPROVAL	DAVID POSTLE	DAVID POSTLE
4	08/01/09	ISSUED FOR TECHNICAL APPROVAL	DAVID POSTLE	DAVID POSTLE

FOR TECHNICAL APPROVAL

WSP
 WSP Group plc
 WSP House, 150, Broad Street, Birmingham, B15 1EU
 Tel: +44 (0)121 633 3000 Fax: +44 (0)121 633 3100
 www.wspgroup.com

COUNTRYSIDE PROPERTIES

SOUTHWEST BICESTER
 BICESTER, OXFORDSHIRE

FINISHED ROAD CONTOURS AND GULLY CATCHMENTS
 SPINE ROAD X CHANGING 450-500M
 DRAWING FRAME 7

11011903 1903RP027 D

© WSP Group plc