
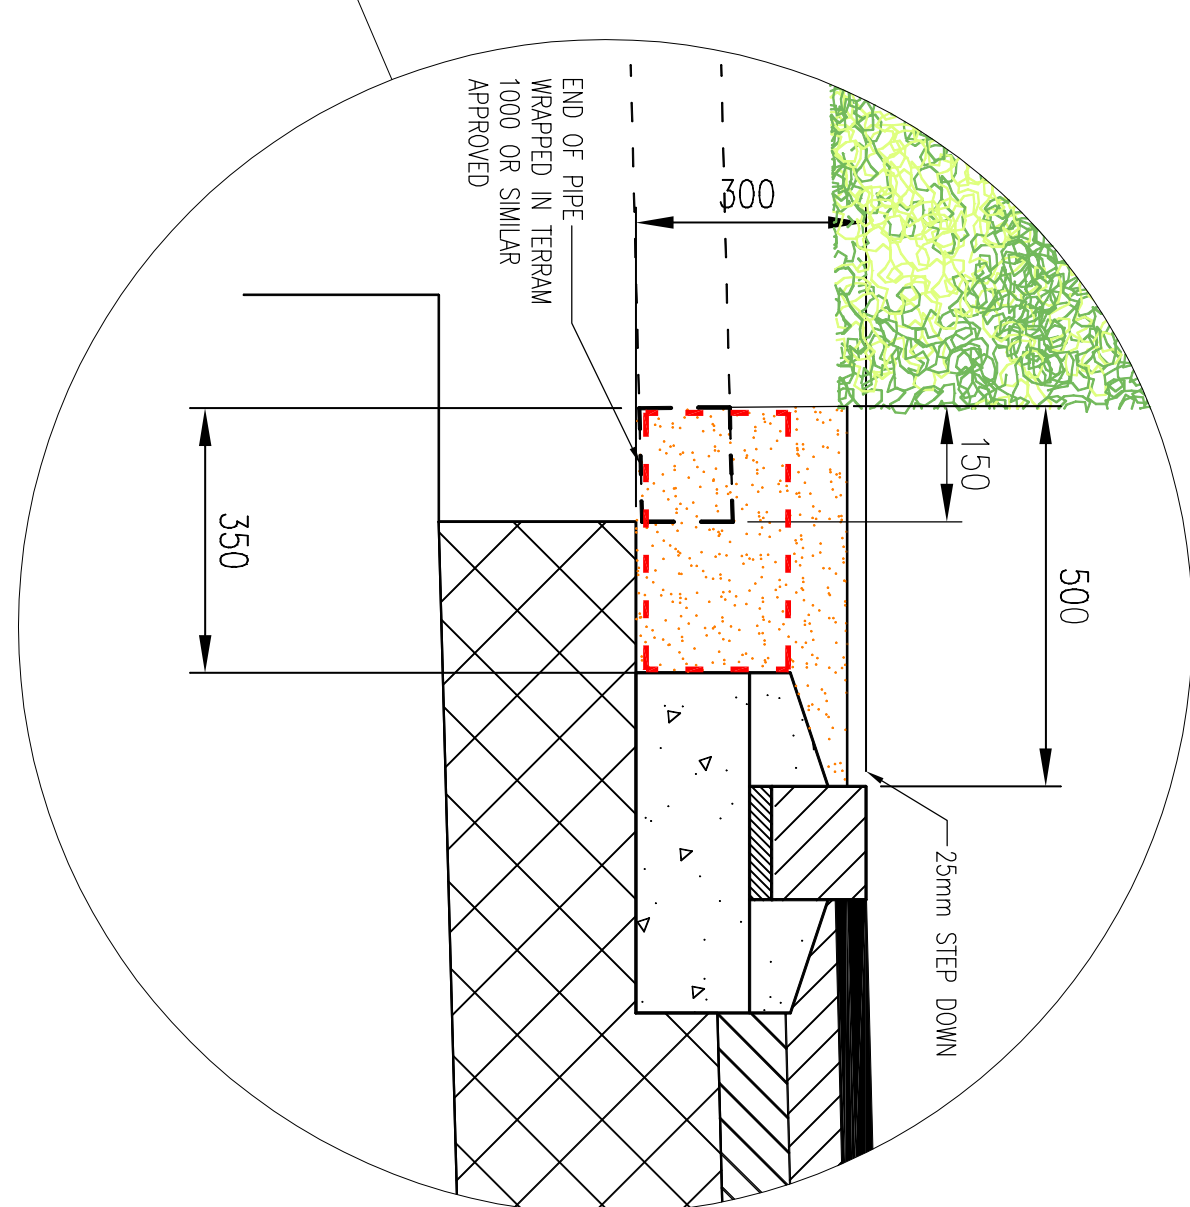


PLAN SHOWING DRAINAGE CONNECTIONS TO FILTER DRAIN AND SURFACE WATER SEWER

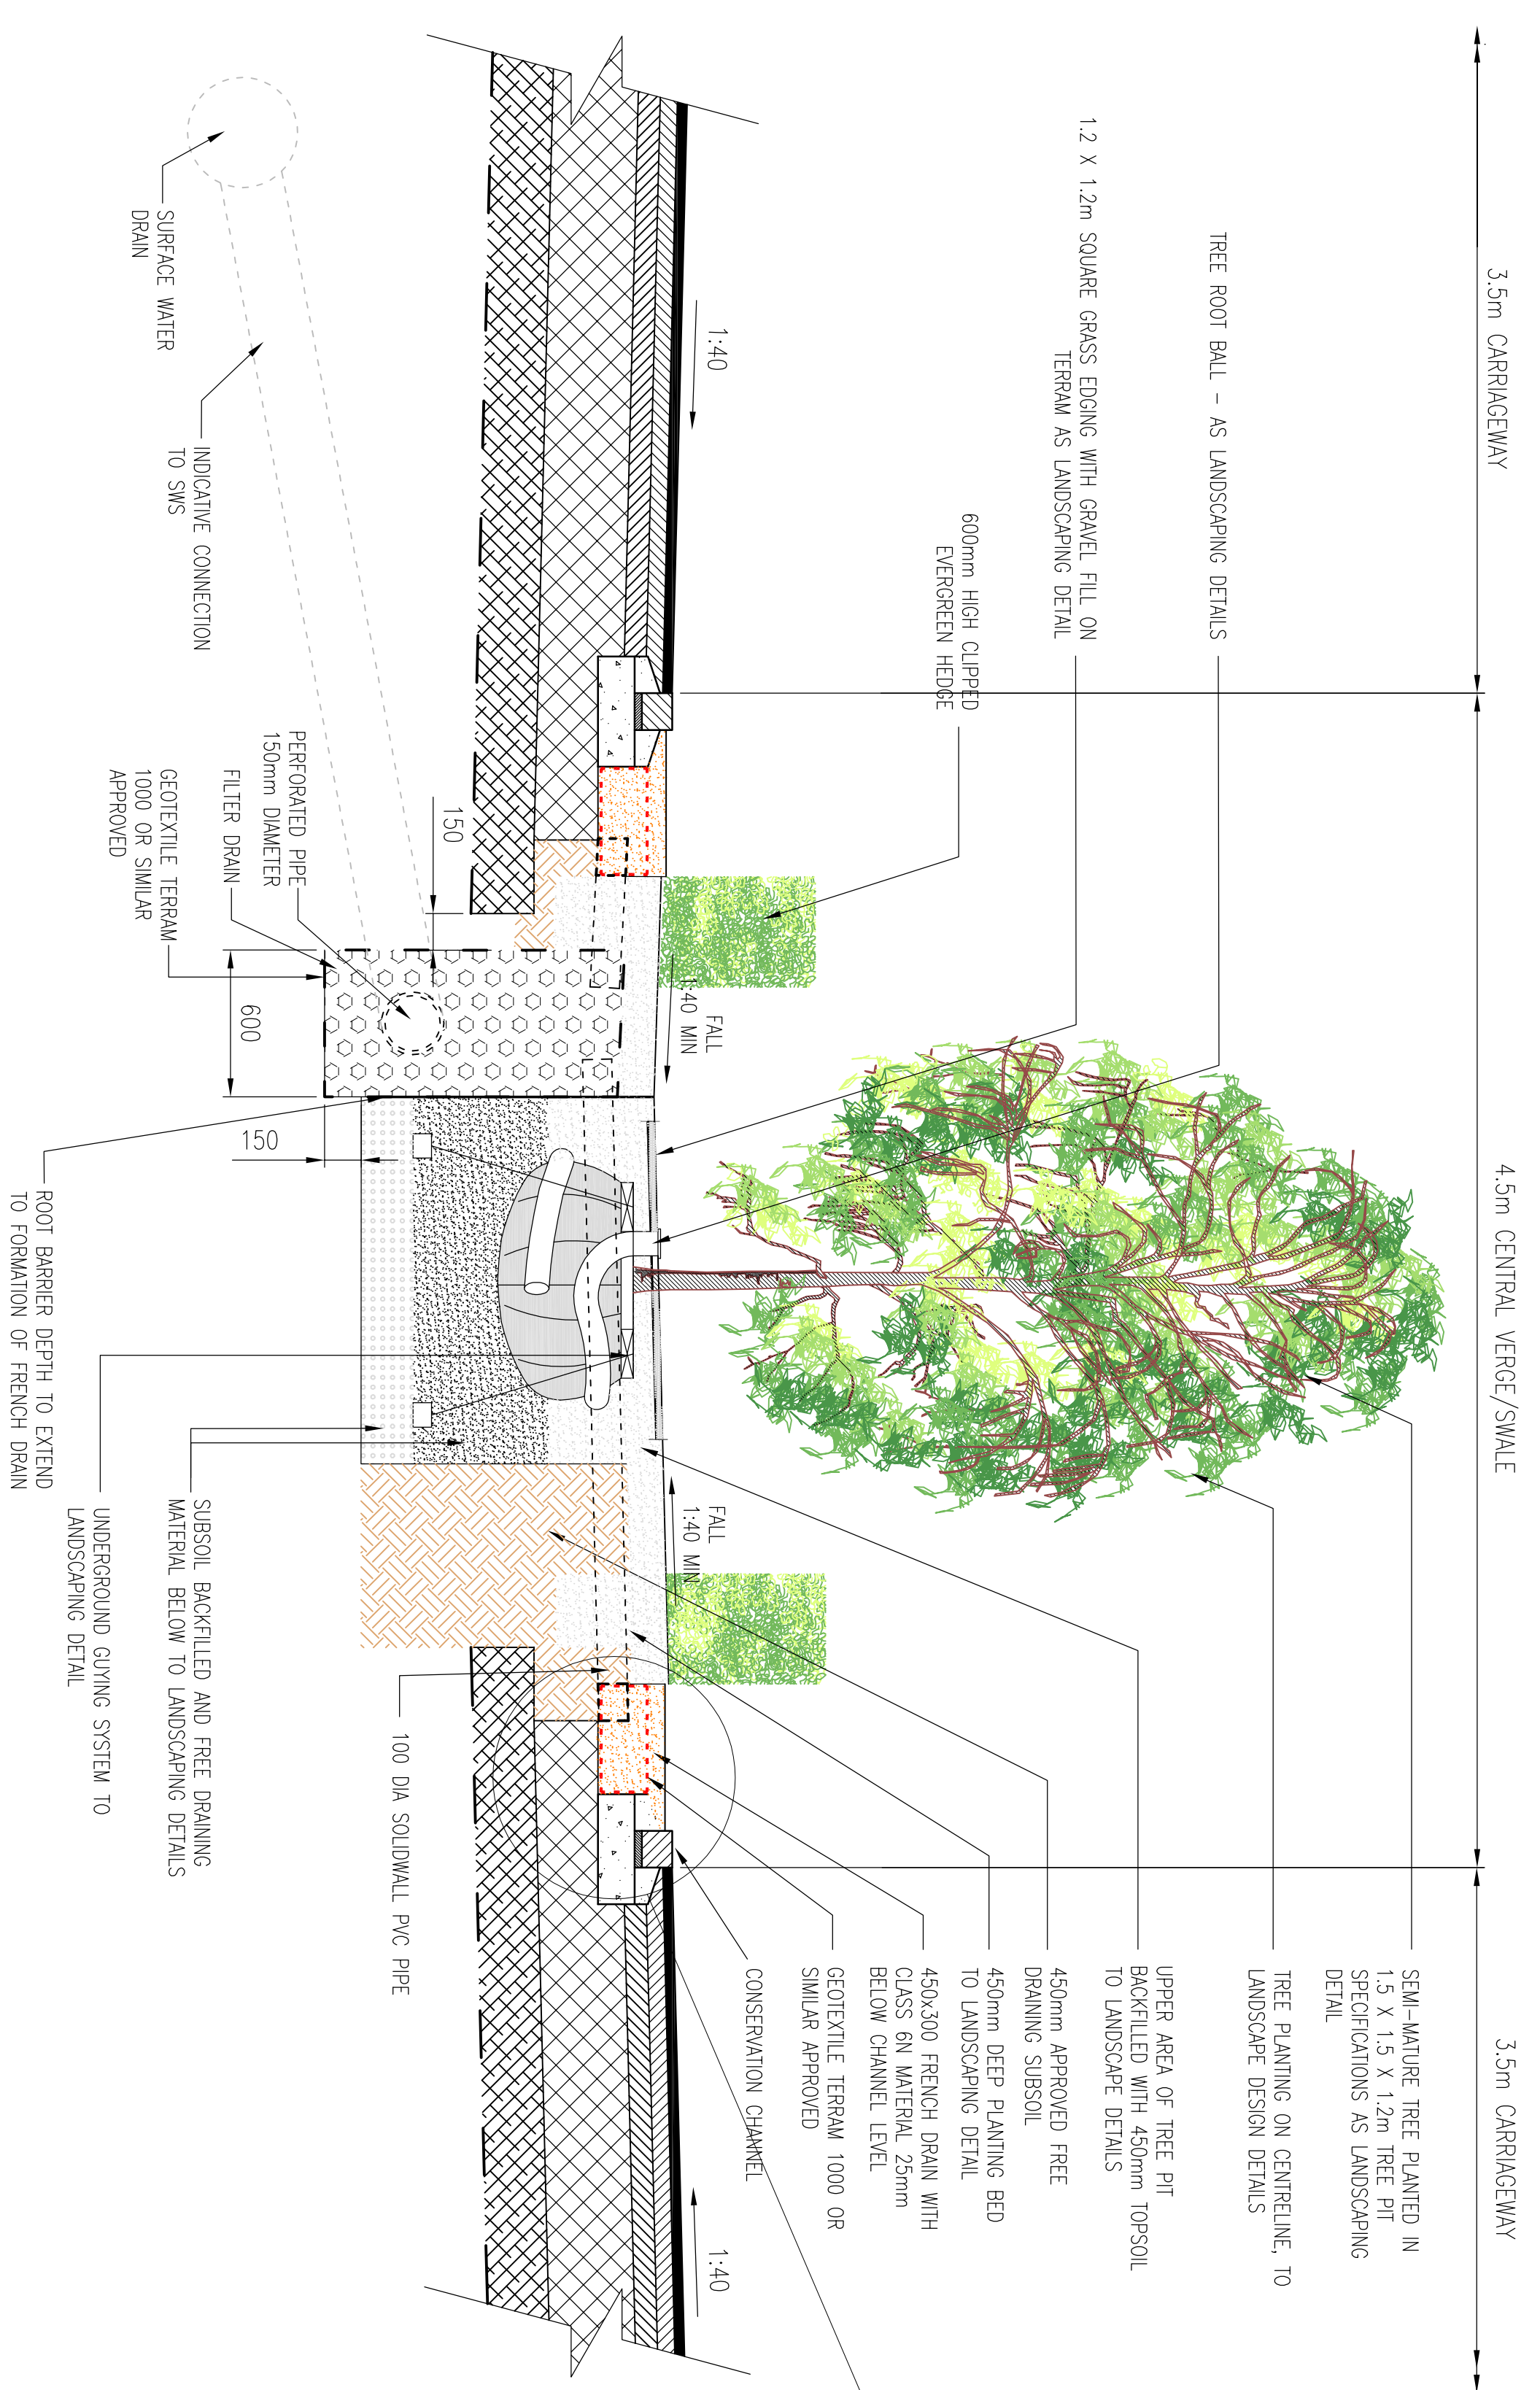

DO NOT SCALE

- NOTES
1. ALL DIMENSIONS ARE IN MILLIMETRES UNLESS OTHERWISE STATED.
  2. GRS TO BE CONFIRMED BY INSITU TESTS CARRIED OUT IN ACCORDANCE WITH THE SPECIFICATION.
  3. WORKS TO BE CARRIED OUT IN ACCORDANCE WITH THE SPECIFICATION FOR HIGHWAY WORKS (SHW), LATEST EDITION AND THE CURRENT BRITISH STANDARDS.
  4. SHW CLAUSE NUMBERS SHALL APPLY IN THE EVENT OF CONFLICTING INFORMATION.
  5. THESE DETAILS INCLUDE THE USE OF HEAVY KERB/RAMPING APPROXOS WHICH THE CONTRACTOR IS EXPECTED TO HANDLE USING APPROPRIATE MECHANICAL HANDS/GUIDANCE WITH HEALTH AND SAFETY EXCEPTOR (HSE) GUIDANCE.
  6. FOUNDATION TYPE A TO BE USED FOR THE INITIAL 500mm OF THE SPINE ROAD FROM MIDDLETON STONEY ROAD HEADING SOUTH. FOUNDATION TYPE B TO BE USED THEREAFTER.
  7. EXTENS OF FOUNDATION TYPES TO BE CONFIRMED AFTER SITE TESTING OF SUBGRADE GR.

REV	DATE	BY	DESCRIPTION	CHK	APP
A	05/12/08	RJW	FIRST ISSUE	JMS	JRT

FOR INFORMATION ONLY

**WSP**

Mountbatten House, Basing View, Basingstoke, Hampshire RG21 4HU  
 Tel: +44 (0)1256 318800 Fax: +44 (0)1256 318700  
 http://www.wspgroup.com

**COUNTRYSIDE PROPERTIES**

PROJECT: SOUTH WEST BICESTER BICESTER, OXFORDSHIRE

TITLE: SPINE ROAD A (CH 0 - 480) CONSTRUCTION DETAILS CENTRAL RESERVATION DRAINAGE DETAILS

SCALE @: 1:20

DESIGNED: JAM	APPROVED: GH
DRAWN: ISSAD/SAM	LATE: December 2008
PROJECT NO: 11011903	DRAWING NO: 1903SD/120
© WSP Group plc	