





FOR CONTINUATION REFER TO  
Dry No. 1903/538/010

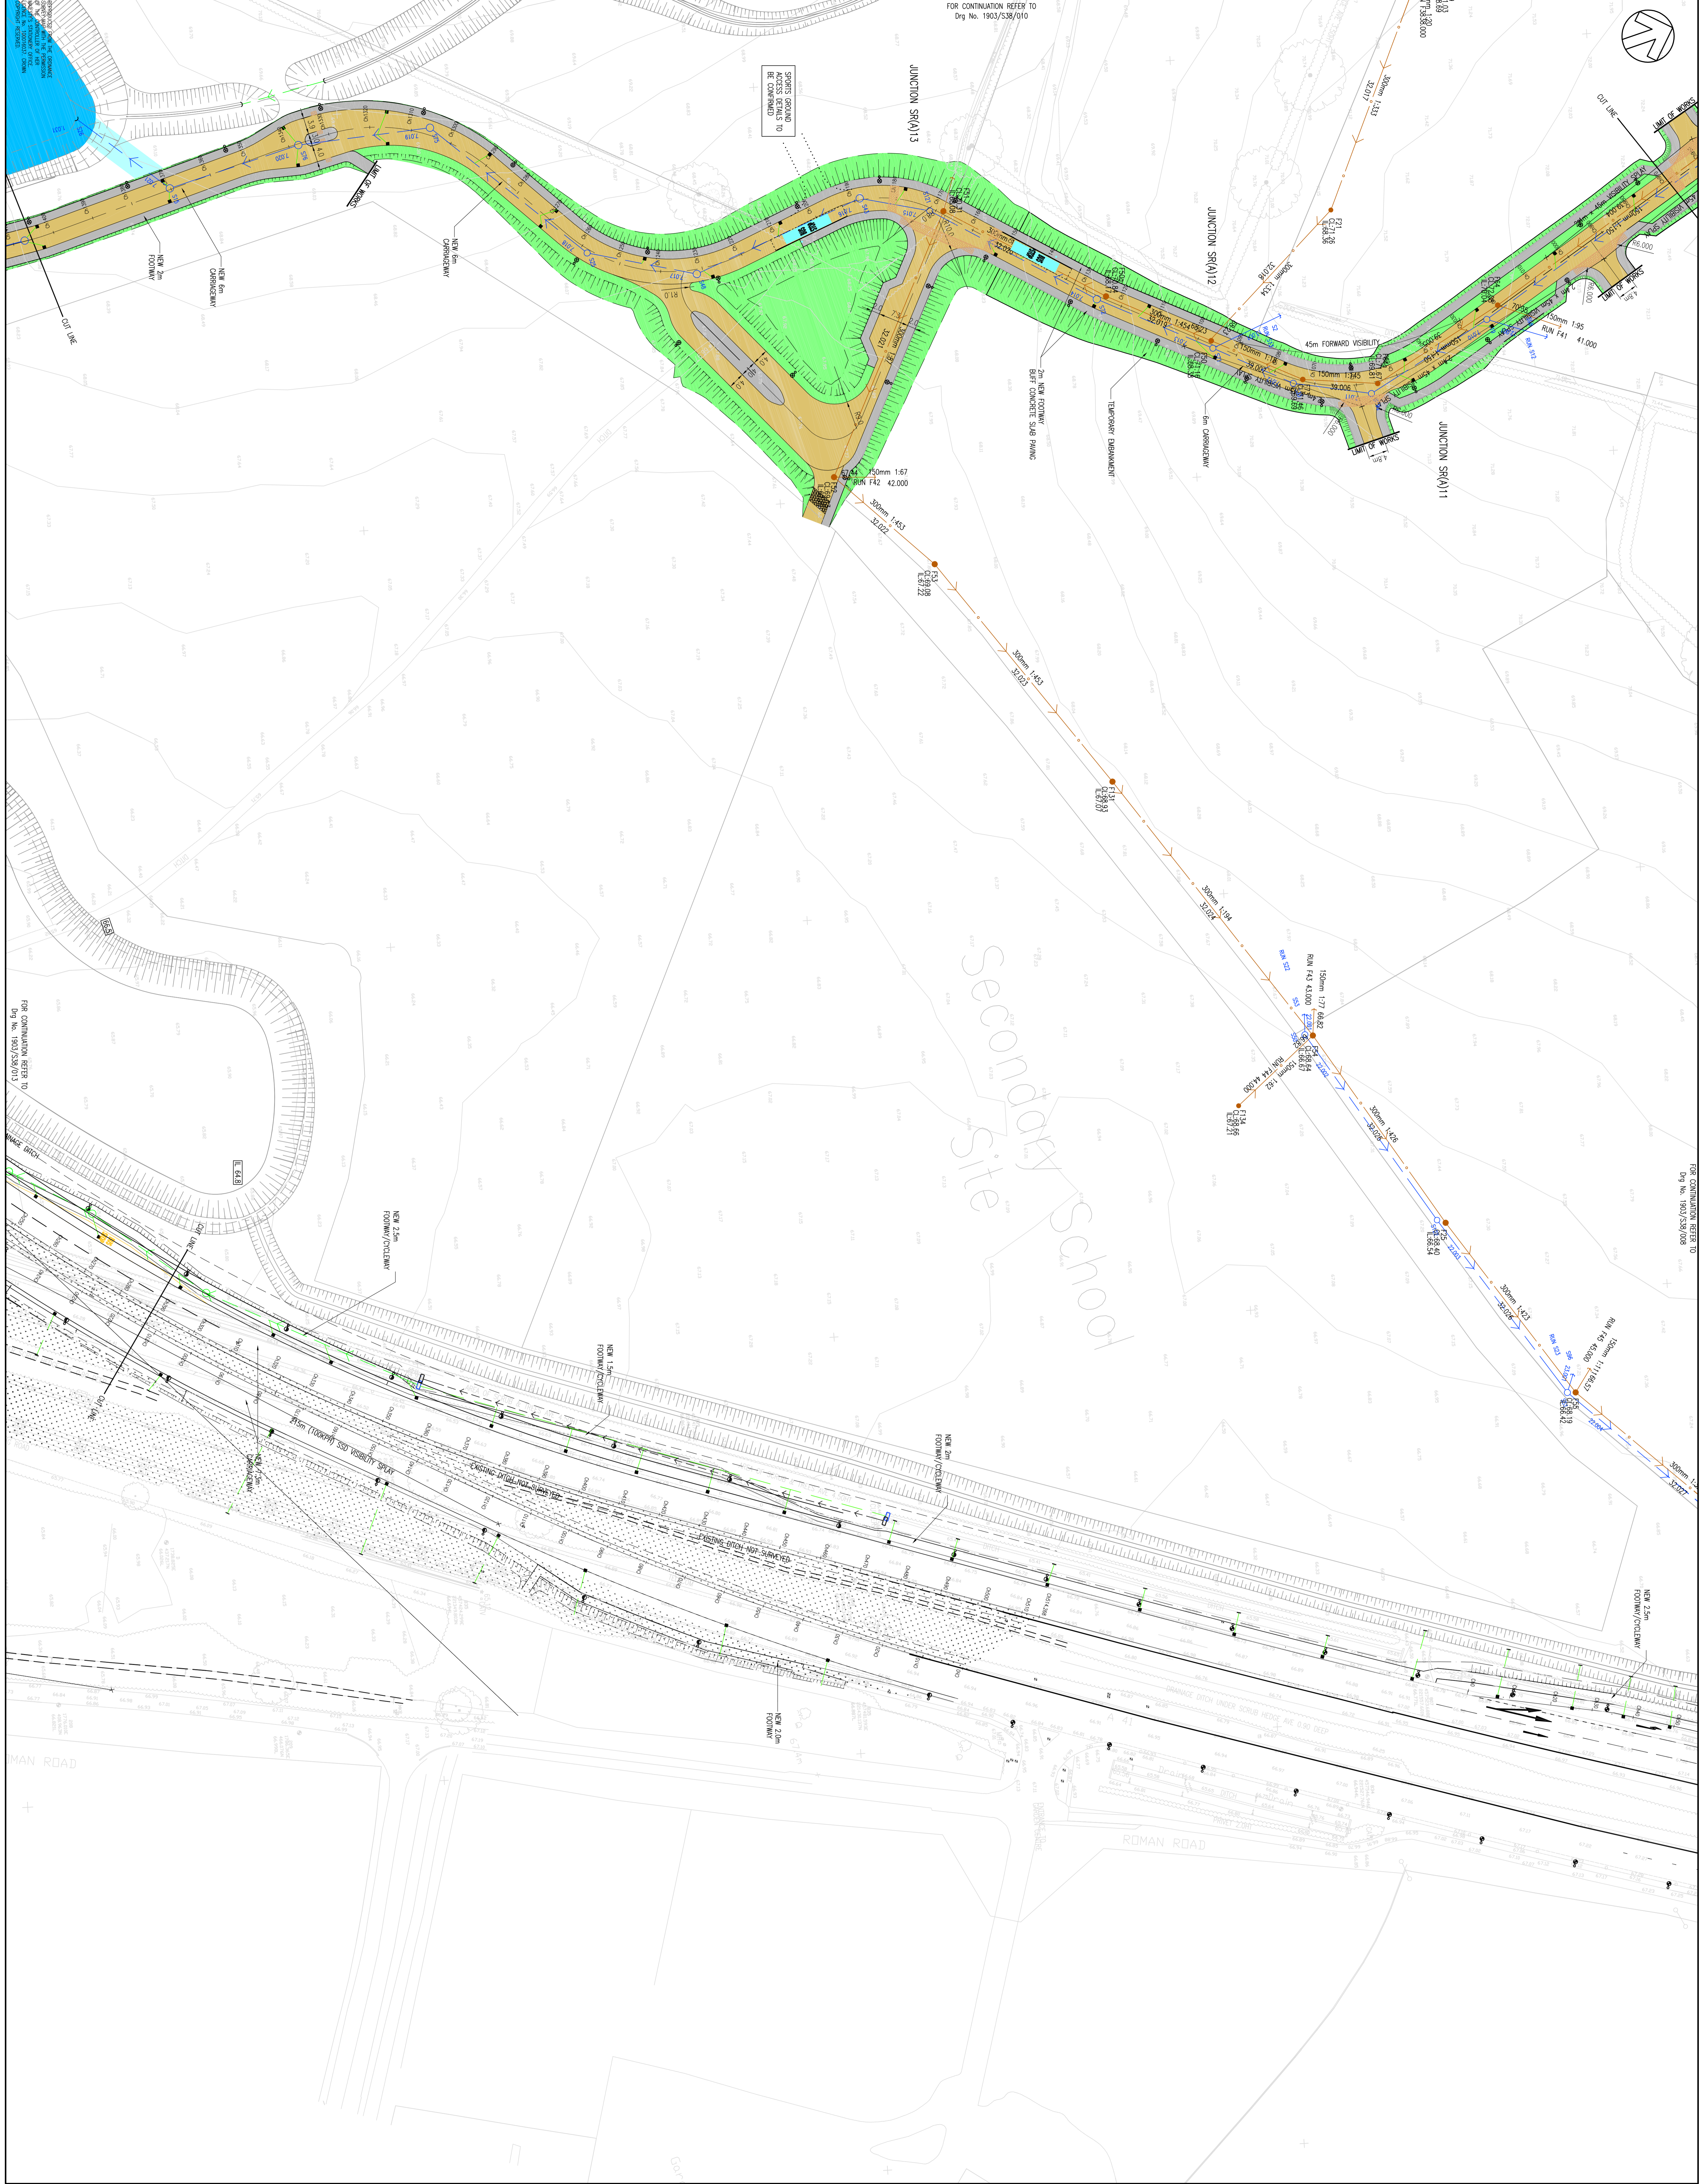

FOR CONTINUATION REFER TO  
Dry No. 1903/538/008

DO NOT SCALE

- NOTES:
1. THIS DRAWING SHOULD BE READ IN CONNECTION WITH ALL OTHER RELEVANT ENGINEERING DETAILS, DRAWINGS & SPECIFICATIONS.
  2. ALL DIMENSIONS ARE IN METRES UNLESS OTHERWISE STATED. DIMENSIONS ABOVE DIMENSION LINES ARE ALSO IN METRES.
  3. PRIOR TO THE COMMENCEMENT OF CONSTRUCTION WORKS, EXISTING LEVELS AND DIMENSIONS ARE TO BE CHECKED AND ANY DISCREPANCIES SHOULD BE REPORTED TO THE CONTRACTOR.
  4. ANY DISCREPANCIES SHOULD BE REPORTED TO THE CONTRACTOR IN ADVANCE OF THE COMMENCEMENT OF WORK. THE LOCATION OF ALL EXISTING SERVICES ARE TO BE CHECKED AND THEIR LOCATION CONFORMED.
  5. PRIOR TO CONSTRUCTION WORKS COMMENCING ON SITE, THE LOCATION OF ALL EXISTING SERVICES ARE TO BE CHECKED AND THEIR LOCATION CONFORMED.
  6. THE LOCATION OF ANY SERVICES SHOWN ON THIS DRAWING IS FOR INFORMATION ONLY AND IS NOT TO BE CONSIDERED AS A GUARANTEE OF THE LOCATION OF ANY SERVICES. THE CONTRACTOR SHALL BE RESPONSIBLE FOR THE LOCATION OF ALL SERVICES WHICH WILL AFFECT THE WORKS PRIOR TO COMMENCING ANY CONSTRUCTION.
  7. ANY RELOCATION/REPAIRING WORKS REQUIRED ARE TO BE COMPLETED IN ADVANCE OF THE PROPOSED WORKS AND IN ACCORDANCE WITH THE RELEVANT STATUTORY REQUIREMENTS.
  8. ALL HIGHWAY BRIDGES TO BE ADAPTED BY OGC AND REQUIRE DOWN IN SIZES FOR ADAPTATION LATION & UNLESS SPECIFIED OTHERWISE.
  9. ALL SERVICES TO BE ADAPTED TO CLASS 5 BEDDING CONSTRUCTION UNLESS SPECIFIED OTHERWISE.
  10. REFER TO FINISHES DRAWINGS AND SIGN AND LINE DRAWINGS.
  11. ALL NEW PUBLIC SERVICES TO BE ADAPTED BY THAMES WATER.
  12. FOR GENERALS SEE CROSS SECTION DRAWINGS.

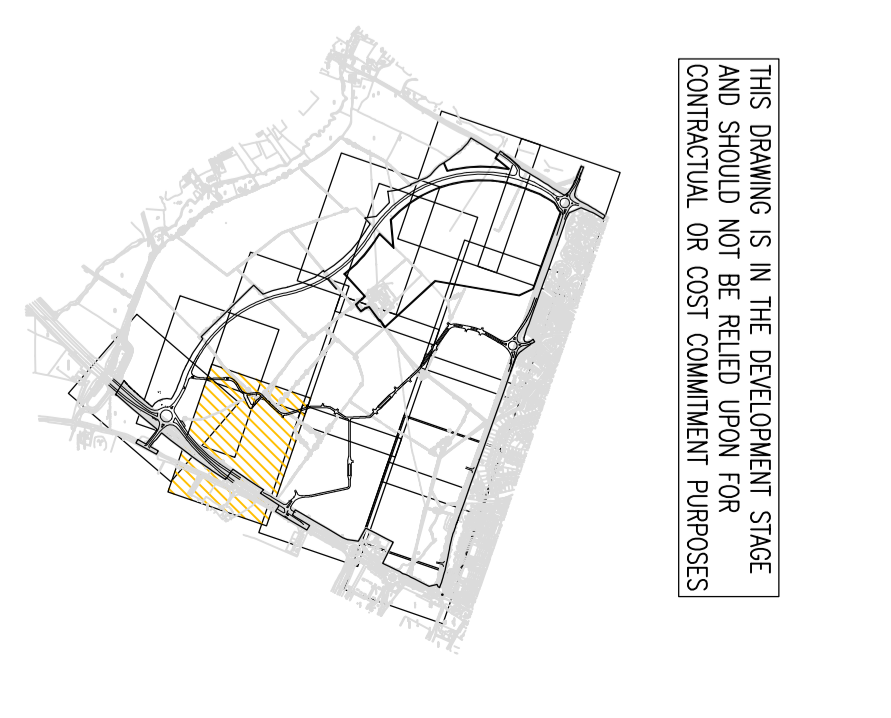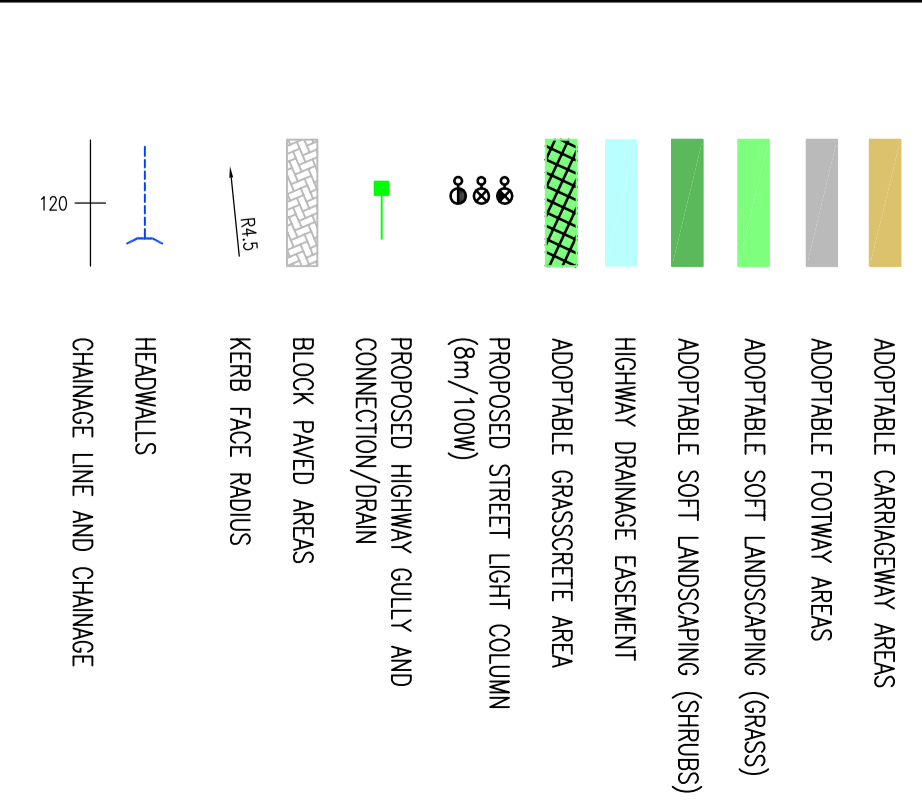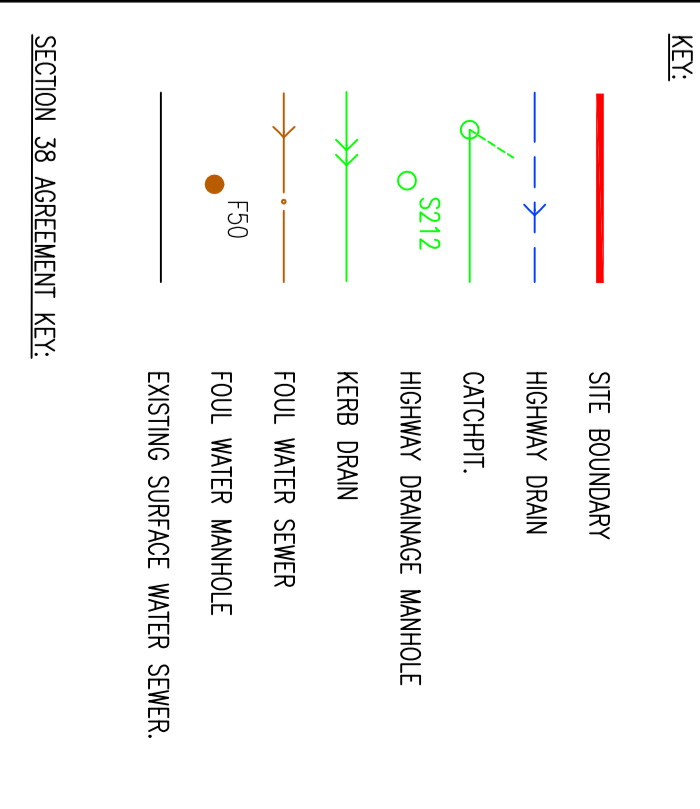

FOR CLIENT APPROVAL

NO.	DATE	DESCRIPTION	BY	CHECKED
1	15/06/09	ISSUED FOR TENDERS	JA	JA
2	22/07/09	ISSUED FOR TENDERS 2	JA	JA
3	22/07/09	FOR COST COMMENT PURPOSES	JA	JA

Handwritten Notes: South West Bicester, Bicester, Oxfordshire

WSP logo

11011903 1903/538/011

© WSP Group plc