


**DO NOT SCALE**

- NOTES**
1. ALL DIMENSIONS ARE IN METRES UNLESS STATED OTHERWISE.
  2. ALL LEVELS ARE IN METRES AND RELATED TO ORDNANCE SURVEY DATUM.
  3. FOR GENERAL INFORMATION, SEE GEOTECHNICAL REPORTS, FILL, FRESHWATER DATA 2001, WSP DATA 2008.

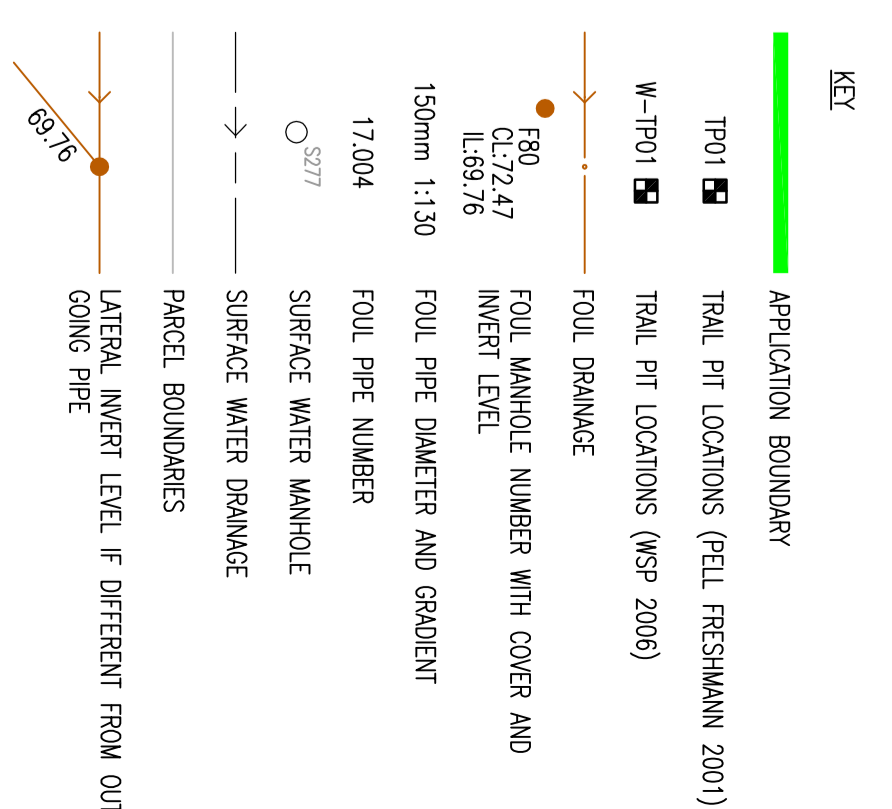

FOR CONTINUATION REFER TO Dwg. No. 1903/S104/111

THIS DRAWING IS FOR USE DURING THE DESIGN DEVELOPMENT STAGE AND SHOULD NOT BE RELED UPON FOR CONSTRUCTION OR COST COMMENCEMENT PURPOSES.

DRINKERS AND MAY CHANGE

DRAINAGE LIMIT IS UNDER REVIEW FOR WATER



**FOR INFORMATION ONLY**

NO.	REV.	DATE	BY	DESCRIPTION
1	0			

**WSP**

Head Office: Bicester, Oxon  
 Tel: +44 (0)1295 318800 Fax: +44 (0)1295 318100  
 www.wspgroup.com

**COUNTRYSIDE PROPERTIES**

**SOUTHWEST BICESTER  
 BICESTER, OXFORDSHIRE**

**SECTION 104 AGREEMENT (FWS)  
 SITE PLAN**

DESIGNED BY	DATE	SCALE
1903/S104/111	22/05/09	As Shown

© WSP Group plc