


DO NOT SCALE

NOTES:  
1. ALL DIMENSIONS ARE IN MILLIMETRES UNLESS OTHERWISE STATED

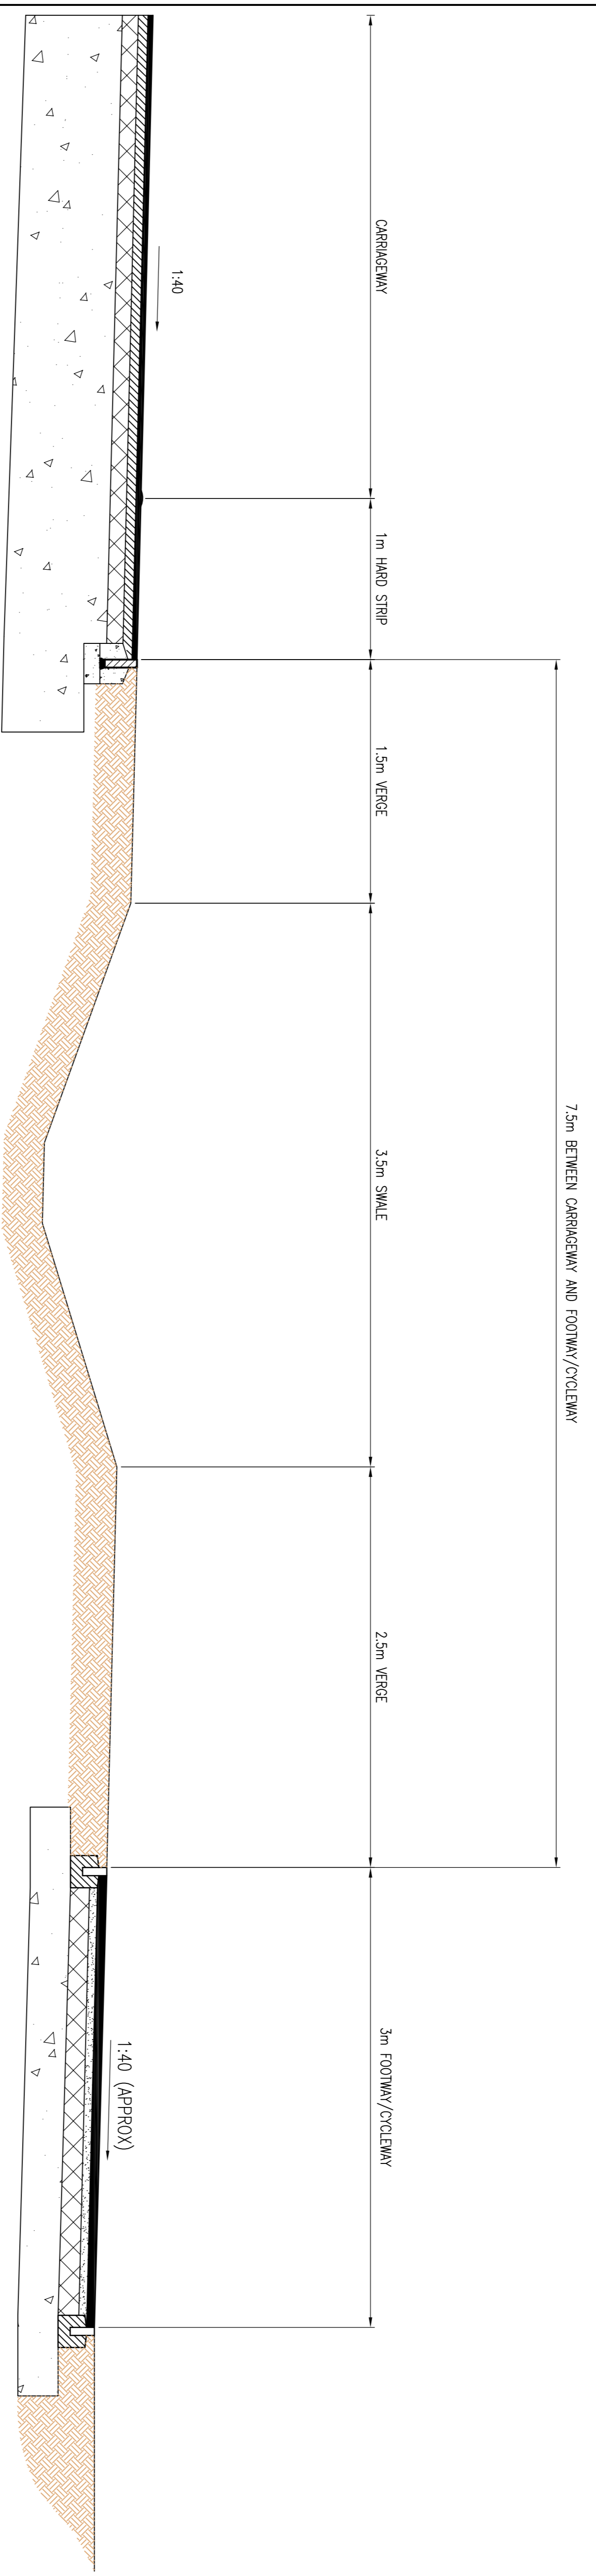

7.5m BETWEEN CARRAGEWAY AND FOOTWAY/CYCLEWAY

REV	DATE	BY	DESCRIPTION	CHK	APP
A	13/09/09	DP	INITIAL ISSUE	ML	EC

DRAWING STATUS:  
FOR INFORMATION ONLY

**WSP**

Mountbatten House, Basing View, Basingstoke, Hampshire RG21 4HJ  
 Tel: +44 (0)1256 318000 Fax: +44 (0)1256 318700  
<http://www.wspgroup.com>

CLIENT: COUNTRYSIDE PROPERTIES

PROJECT: BICESTER NEW TOWN  
SOUTH WEST BICESTER, OXFORDSHIRE

TITLE: PERIMETER ROAD  
TYPICAL CROSS SECTION

SCALE @ 1:1	DRAWN BY	CHECKED BY	DATE
NTS	JM	JC	JUNE 2007
DATE: 1903-SK-108	DESIGNER: DP	DATE: JUNE 2007	REV: A
PROJECT NO: 11011903	DRAWING NO: 1903/SK/108	REV: A	