



DO NOT SCALE

- NOTES:**
1. THIS DRAWING SHOULD BE READ IN CONJUNCTION WITH ALL OTHER RELEVANT ENGINEERING DETAILS, DRAWINGS & SPECIFICATIONS.
 2. ALL DIMENSIONS ARE IN METRES UNLESS OTHERWISE STATED. SIMILARLY ALL LEVELS ABOVE DRAINAGE ARE ALSO IN METRES.
 3. PRIOR TO THE COMMENCEMENT OF CONSTRUCTION WORKS, EXISTING LEVELS AND DIMENSIONS ARE TO BE CHECKED AND ANY DISCREPANCIES ARE TO BE REPORTED TO THE CLIENT.
 4. ANY DISCREPANCIES SHOULD BE REPORTED TO THE CLIENT IMMEDIATELY UPON DISCOVERY. UNLESS OTHERWISE STATED, THE LOCATION OF ALL EXISTING SERVICES ARE TO BE CHECKED AND THEIR LOCATION CONFORMED.
 5. PRIOR TO CONSTRUCTION WORKS COMMENCING ON SITE, THE LOCATION OF ALL EXISTING SERVICES ARE TO BE CHECKED AND THEIR LOCATION CONFORMED.
 6. THE LOCATION OF ANY SERVICES SHOWN ON THIS DRAWING IS FOR INFORMATION ONLY AND THE RESPONSIBILITY FOR THE LOCATION OF ALL SERVICES WHICH WILL AFFECT THE WORKS FROM TO BE COMPLETED IS TO BE THE RESPONSIBILITY OF THE CLIENT.
 7. ANY RELOCATION/REPAIR/WORKS REQUIRED ARE TO BE COMPLETED IN ADVANCE OF THE PROPOSED WORKS AND IN CONJUNCTION WITH THE RELEVANT SERVICE PROVIDERS.
 8. ALL HIGHWAY BRANDES TO BE ADAPTED BY OGC AND REQUIRE DOWN IN SIZES FOR ADAPTATION LATER.
 9. ALL SIZES TO BE LAD TO CLASS 5 BEDDING CLASSIFICATION UNLESS SPECIFIED OTHERWISE.
 10. REFER TO FINISHES DRAWINGS AND SIGN AND LINE DRAWINGS.
 11. ALL NEW PUBLIC SERVICES TO BE ADAPTED BY THAMES WATER.
 12. 1903/09/01/14

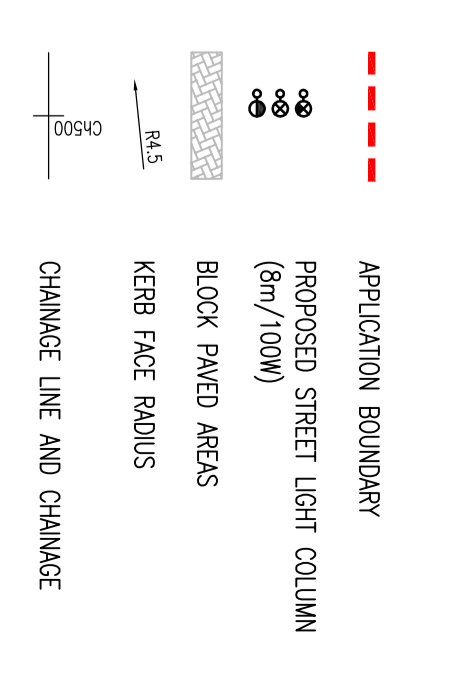

THIS DRAWING IS FOR USE DURING THE DESIGN PHASE FOR CONSULTATION OF COST CONSULTANT PARTNERS.

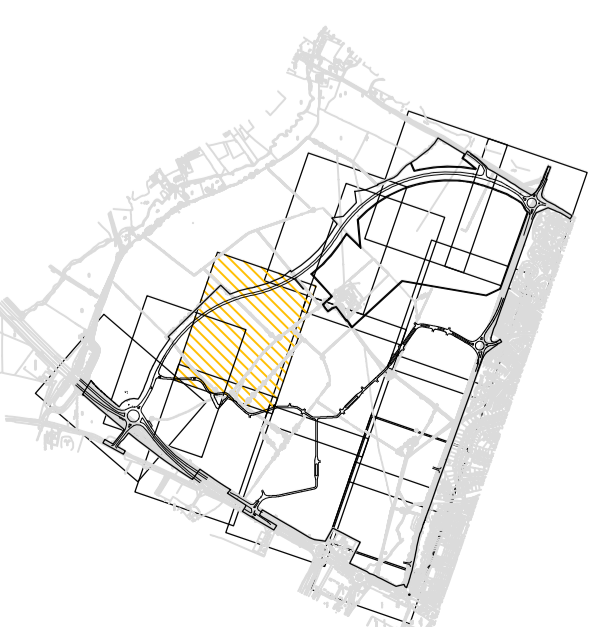

NO.	DATE	DESCRIPTION	BY	CHKD
1	14/08/2009	ISSUED FOR CONSULTATION	DP	DP
2	14/08/2009	REVISED	DP	DP

FOR CLIENT APPROVAL

COUNTRYSIDE PROPERTIES

**SOUTHWEST BICESTER
BICESTER, OXFORDSHIRE**

**GENERAL ARRANGEMENT
SITE LAYOUT**

11011903 1903GA060 8

© WSP Group plc