


DO NOT SCALE

- NOTES
1. ALL DIMENSIONS ARE IN METRES UNLESS STATED OTHERWISE.
  2. THIS DRAWING SHOULD BE READ IN CONJUNCTION WITH ALL OTHER RELEVANT ARCHITECT AND ENGINEERING DETAILS, DRAWINGS AND SPECIFICATIONS.
  3. ANY DISCREPANCIES SHOULD BE REFERRED TO THE ARCHITECT IMMEDIATELY UPON NOTIFICATION. THE CONTRACTOR CAN BE HELD RESPONSIBLE FOR ANY DISCREPANCIES.
  4. FOR PRELIMINARY SETTING OUT INFORMATION REFER TO DRAWING 1903/02/001 AND SETTING OUT SCHEDULES.

KEY

— 1:20 —	MAJOR CONTOURS (FROM NETWORKS)
— 1:50 —	MINOR CONTOURS (FROM NETWORKS)
— 1:20 —	FINISHED ROAD OUTLINE
— 1:20 —	PROPOSED ROAD OUTLINE
— 1:20 —	PARCEL BOUNDARIES

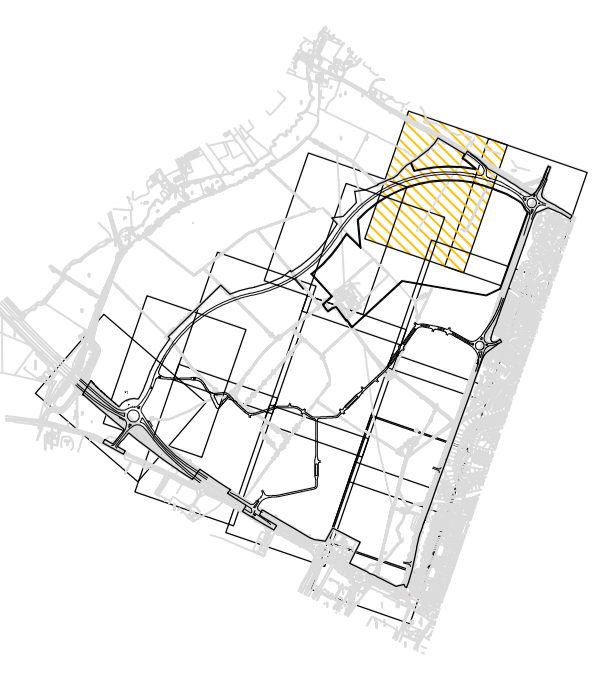

FOR TECHNICAL APPROVAL

NO.	DATE	BY	DESCRIPTION	CHKD BY
1	13/08/09	DP	ROADWAY DIMENSIONS	DP
2	13/08/09	DC	PAVED LANE WIDTH	DC
3	13/08/09	DP	PROPOSED ROAD	DP
4	13/08/09	DP	CONSTRUCTION	DP

WSP WSP Group plc 1101903 1903/RP/057 © WSP Group plc	
PROJECT: SOUTH WEST BICESTER BICESTER, OXFORDSHIRE	DRAWN BY: JAM CHECKED BY: JAM DATE: 14/08/2009
PROJECT: COUNTRYSIDE PROPERTIES	DRAWN BY: JAM CHECKED BY: JAM DATE: 14/08/2009