


**NOTES:**  
**DO NOT SCALE**

1. THIS DRAWING SHOULD BE READ IN CONJUNCTION WITH ALL PREVIOUS DRAWINGS AND SPECIFICATIONS.
2. ALL DIMENSIONS ARE IN METRES UNLESS OTHERWISE STATED. DIMENSIONS ABOVE DIMLINE ARE ALSO IN METRES.
3. EXISTING LEVELS AND DIMENSIONS ARE TO BE CHECKED AND CORRECTED ON SITE.
4. ANY OBSERVANCES SHOULD BE REPORTED TO THE ARCHITECT/ENGINEER IMMEDIATELY UPON COMMENCEMENT ON SITE TO PERMIT APPROPRIATE WORKS CORRECTIONS TO BE MADE TO THEIR LOCATION CONCERNED.
5. POSITION OF EXISTING SERVICES ARE TO BE CHECKED AND CORRECTED ON SITE.
6. THE LOCATION OF ANY SERVICES SHOWN ON WSP DRAWINGS ARE INDICATIVE ONLY. IT WILL BE THE RESPONSIBILITY OF THE CONTRACTOR TO LOCATE AND PROTECT THE EXISTING SERVICES OF ALL UTILITIES AND TO TAKE THE NECESSARY PRECAUTIONS TO AVOID ANY DAMAGE TO THE SERVICES PRIOR TO COMMENCING ANY CONSTRUCTION.
7. ANY EXISTING/PROPOSED WORKS REQUIRED ARE TO BE COMPLETED IN ADVANCE OF THE PROPOSED WORKS AND IN ACCORDANCE WITH THE RELEVANT STATUTORY REQUIREMENTS.
8. DUCT POSITIONS TO BE DETERMINED BY SERVICES DESIGNER.
9. STREET LIGHTING COLUMNS TO BE LOCATED AT BACK OF 2m IN FROM KERB.
10. REFER TO ROADWAY DWG No. 1903/SJ/216.
11. TRAFFIC SIGNS - DIMENSIONS REFER TO TSR & GO DIMENSION REFERENCES.
12. TRAFFIC SIGN CONSTRUCTION DETAILS REFER TO DRAWING 1903/SJ/010.

- KEY:**
- ➔ PROPOSED NEW CONDUIT BARBER
  - ▭ HIGH P/C (SOIL-IMPROVED) SURFACE COURSE
  - ▭ PROPOSED STREET LIGHT COLUMN HEIGHT 7m
  - ▭ PROPOSED STREET LIGHT COLUMN HEIGHT 7m
  - ▭ DMS 670 ROUND BOLLARD (REFER TO DMS NO. 1903/SJ/216)
  - ▭ PLAIN LINED ROUND BOLLARD (REFER TO DWG No. 1903/SJ/216)
  - ▭ TRAFFIC SIGNS - DIMENSIONS REFER TO TRS&GO DIMENSION REFERENCES

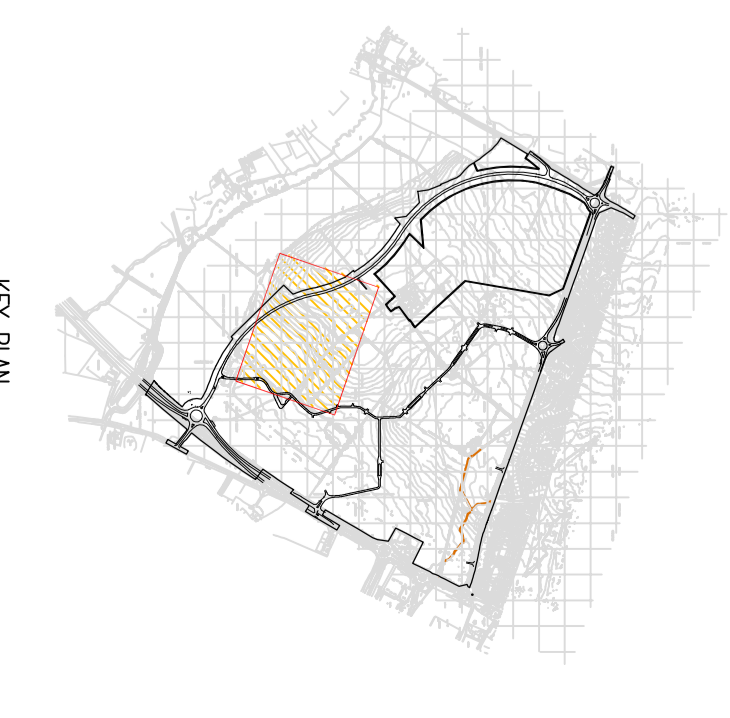

NO.	DATE	BY	DESCRIPTION	CHKD	APPD
1	19/08/09	DA	ISSUED FOR TENDERS TO NEW CLIENT		
2	19/08/09	DA	REVISED		

FOR INFORMATION ONLY

  
 WSP  
 WSP Group plc  
 WSP House, Blyth, Fen Drayton, Cambridgeshire, PE27 4WJ  
 Tel: +44 (0)1223 318800 Fax: +44 (0)1223 318100  
<http://www.wspgroup.com>

COUNTRYSIDE PROPERTIES

SOUTHWEST BICESTER  
 BICESTER, OXFORDSHIRE

PERWATER ROAD (2 OF 3)  
 TRAFFIC SIGNS AND ROADMARKINGS

PROJECT NO.	11011903	DATE	JAN 2008
CLIENT	WSP GROUP PLC	DESIGNER	WSP GROUP PLC
SCALE	AS SHOWN	DATE	JAN 2008
PROJECT NO.	1903/TS/008	DATE	JAN 2008
SCALE	AS SHOWN	DATE	JAN 2008