


300C

400C

NOTES
DO NOT SCALE

1. THIS DRAWING SHOULD BE READ IN CONJUNCTION WITH ALL SPECIFICATIONS.
2. ALL DIMENSIONS ARE IN METRES UNLESS OTHERWISE STATED. DIMENSIONS ABOVE DIMLINE ARE ALSO IN METRES.
3. EXISTING LEVELS AND DIMENSIONS ARE TO BE CHECKED AND CORRECTED ON SITE.
4. ANY DISCREPANCIES SHOULD BE REPORTED TO THE ARCHITECT/ENGINEER IMMEDIATELY UPON COMMENCEMENT OF WORK. THE ARCHITECT/ENGINEER SHALL BE RESPONSIBLE FOR THE LOCATION AND POSITION OF ALL DIMENSIONS AND LEVELS.
5. PROVISION OF EXISTING SERVICES ARE TO BE CHECKED AND THEIR LOCATION CORRECTED.
6. THE LOCATION OF ANY SERVICES SHOWN ON WAP DRAWINGS ARE INDICATIVE ONLY. IT WILL BE THE RESPONSIBILITY OF THE CONTRACTOR TO LOCATE AND PROTECT THE EXISTING SERVICES AND TO TAKE ALL NECESSARY PRECAUTIONS TO AVOID DAMAGE TO ANY SERVICES DURING THE COURSE OF ANY CONSTRUCTION.
7. ANY EXISTING/PROPOSED WORKS REQUIRED ARE TO BE COMPLETED IN ADVANCE OF THE PROPOSED WORKS AND IN ACCORDANCE WITH THE RELEVANT STATUTORY REQUIREMENTS.
8. DUCT POSITIONS TO BE DETERMINED BY SERVICES DESIGNER.
9. STREET LIGHTING COLUMNS TO BE LOCATED AT BACK OF 2m IN FROM KERB.
10. REFER TO ROADWAY No. 1903/20/216.
11. TRAFFIC SIGNS - DIMENSIONS REFER TO TSS & CD DRAWING REFERENCES.
12. FOR SIGN CONSTRUCTION DETAILS REFER TO DRAWING 1903/20/102.

- KEY:**
- PROPOSED NEW CONCRETE BARRIER
 - HIGH PAV. (500-350-250) SURFACE COURSE
 - PROPOSED STREET LIGHT COLUMN HEIGHT 10m
 - PROPOSED STREET LIGHT COLUMN HEIGHT 7m
 - DMC 610 ROUNDabout (REFER TO DMC NO. 1903/20/216)
 - PLAN LAYER ROUNDabout (REFER TO DMC No. 1903/20/216)
 - TRAFFIC SIGNS - DIMENSIONS REFER TO TSS&CD DRAWING REFERENCES

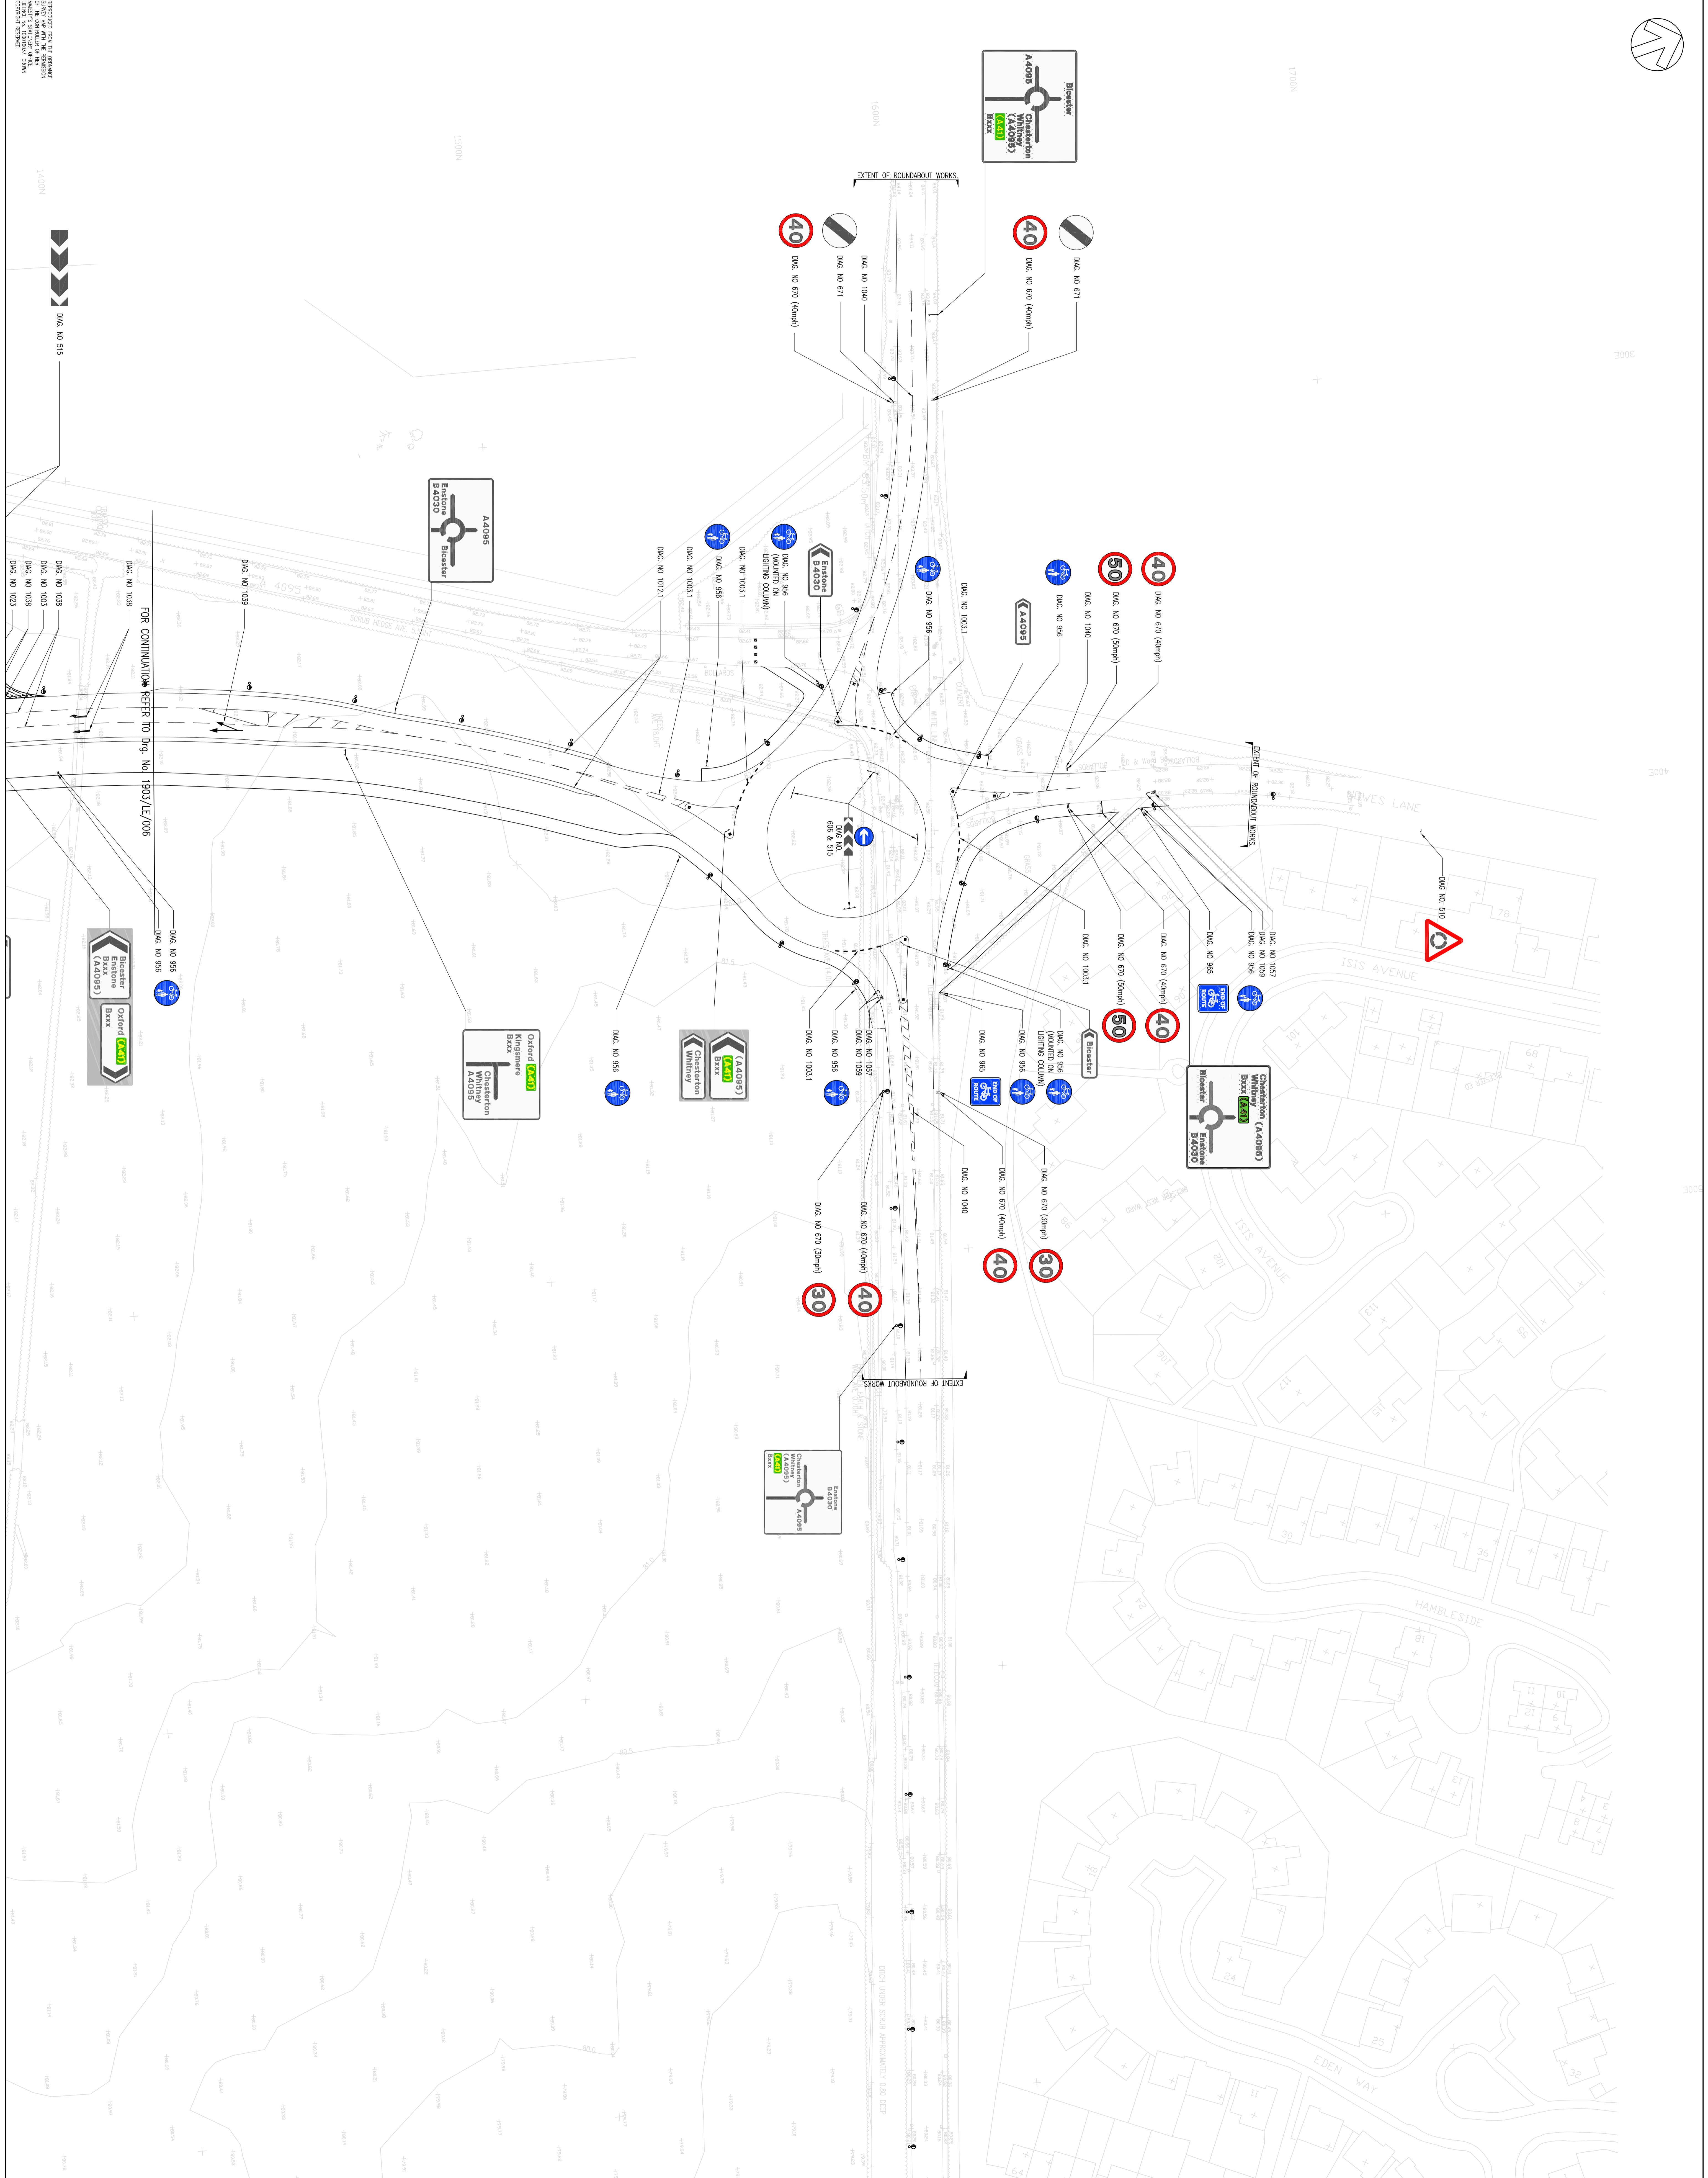


WSP

HeadOffice: House Bishops, 150a, Bishopscote, Marston, OX4 1AU
 Tel: +44 (0)1295 318800 Fax: +44 (0)1295 318100
 http://www.wspgroup.com

COUNTRYSIDE PROPERTIES

**SOUTH WEST BICESTER
 BICESTER, OXFORDSHIRE**

**HOWES LANE ROUNDABOUT
 AND CHESTERTON LINK ROAD
 TRAFFIC SIGNS AND ROADMARKINGS**

DATE:	1903/20/05	BY:	B

© WSP Group plc