



LONGITUDINAL JOINT DETAIL

- NOTES:
1. ALL DIMENSIONS ARE IN MILLIMETRES UNLESS OTHERWISE STATED.
 2. DETAILS OF INTERFACE A & B APPLY TO BOTH LONGITUDINAL & TRANSVERSE SECTIONS.
 3. JOINTS TO BE FORMED IN ACCORDANCE WITH CL. 901.22 (iii). VERTICAL FACES OF EXISTING BITUMINOUS MATERIALS TO BE PAINTED WITH BITUMEN . ALL HORIZONTAL OR INCLINED EXISTING SURFACES TO ACCEPT BITUMINOUS MATERIALS TO BE SPRAYED WITH TACK COAT IN ACCORDANCE WITH CL. 920.3
 4. EXISTING CARRIAGEWAY AT END OF INTERFACE B TO BE REDUCED IN LEVEL TO ALLOW NEW SURFACE COURSE TO BE LAID TO FULL DEPTH.
 5. FOR TRANSVERSE DETAILS ONLY, EDGE OF EXISTING CARRIAGEWAY TO BE CUT BACK TO SOUND CONSTRUCTION (MIN 300mm).
 6. FOR MEASUREMENT PURPOSES ONLY THIS VOLUME IS CONSIDERED WHOLLY AS REGULATING MATERIAL. IN PRACTICE IT SHALL BE A COMBINATION OF MATERIALS TO SUIT THE PERMISSIBLE MAX & MIN THICKNESSES FOR EACH MATERIAL & THE CONTRACTORS METHOD OF WORKING.
 7. FOR DETAILS OF PAVEMENT MATERIALS REFER TO DRAWING NO. 1903/SD/001
 8. ALL CLAUSE NUMBERS REFER TO THE SPECIFICATION FOR HIGHWAY WORKS.

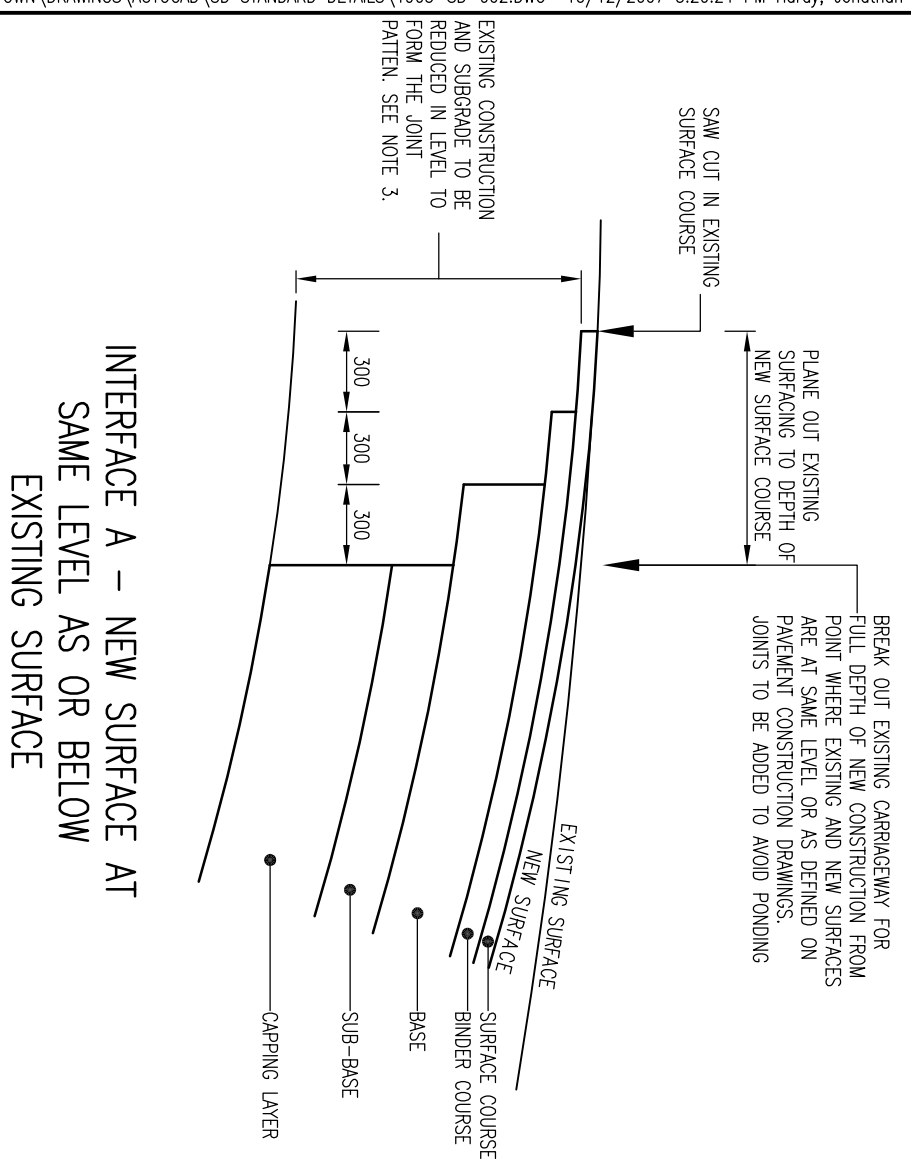

INTERFACE A - NEW SURFACE AT SAME LEVEL AS OR BELOW EXISTING SURFACE

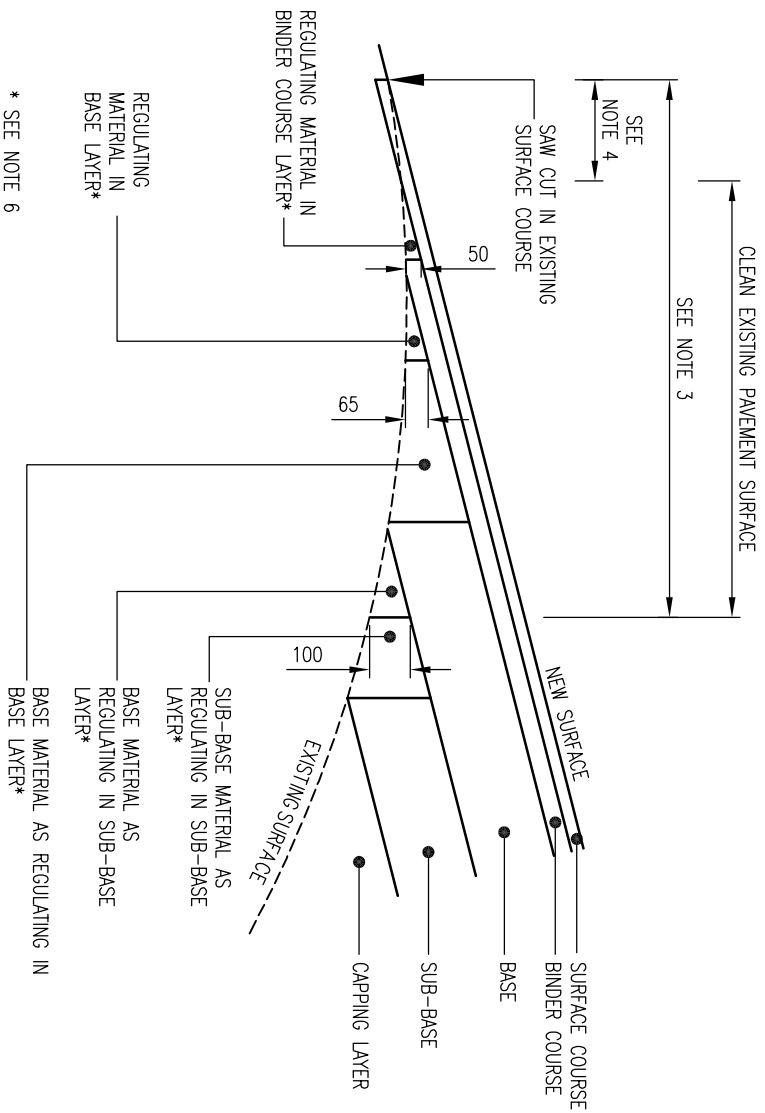

INTERFACE B - NEW SURFACE ABOVE EXISTING SURFACE

DO NOT SCALE

REV	DATE	BY	DESCRIPTION	CHK	APP
B	12/10/07	JH	AMENDMENTS MADE TO NOTES	LH	JM
A	17/09/07	DAH	FIRST ISSUE	JM	JJP

DRAWING STATUS:
FOR CLIENT APPROVAL



Mounbatten House, Basing View, Basingstoke, Hampshire RG21 4HU
Tel: +44 (0)1256 318800 Fax: +44 (0)1256 318700
<http://www.wspgroup.com>

CLIENT: COUNTRYSIDE PROPERTIES

ARCHITECT:

PROJECT: SOUTH WEST BICESTER
BICESTER, OXFORDSHIRE

TITLE: SECTION 278 WORKS
MIDDLETON STONEY ROAD
PAVEMENT TIE-IN DETAILS

SCALE @ A3	CHECKED:	APPROVED:
N.T.S.	JM	JJP
DATE:	DATE:	DATE:
1903-SD-002.DWG	DAH	September 2007
PROJECT No: 11011903	DRAWING No: 1903/SD/002	REV: B

© WSP Group plc