



ROUND TOP EDGING TYPE ER

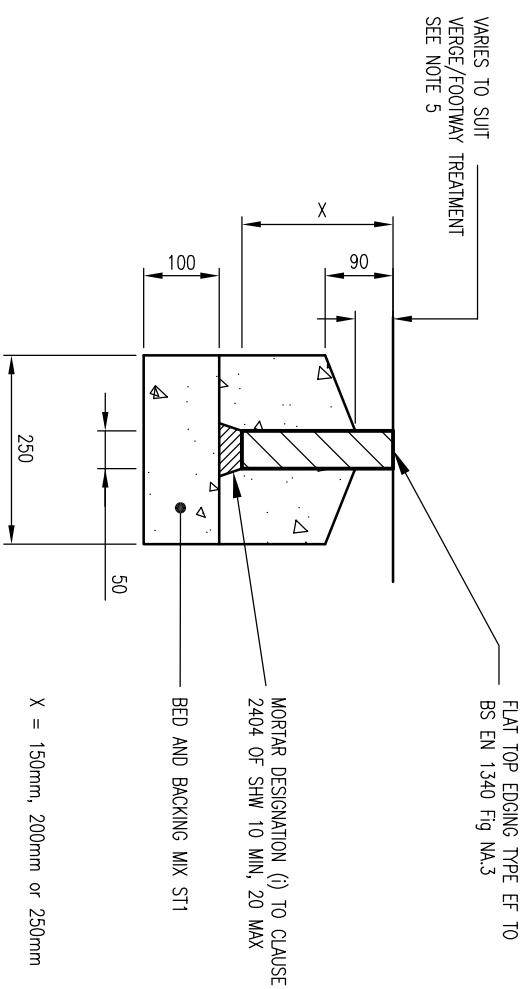

FLAT TOP EDGING TYPE EF

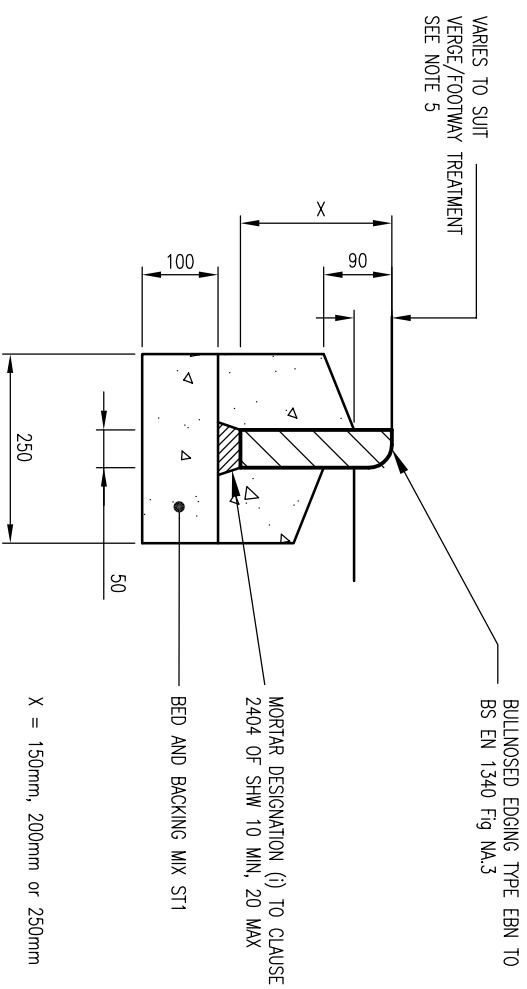

BULLNOSED EDGING TYPE EBN

**DO NOT SCALE**

NOTES:

1. ALL DIMENSIONS ARE IN MILLIMETRES UNLESS OTHERWISE STATED.
  2. ALL CLAUSE NUMBERS REFER TO THE SPECIFICATION FOR HIGHWAY WORKS (SHW), LATEST EDITION.
  3. ALL PRECAST CONCRETE UNITS ARE TO CONFORM TO AND BE LAID IN ACCORDANCE WITH CL.1101 OF THE SPECIFICATION FOR HIGHWAY WORKS LATEST EDITION.
  4. KERB, BED AND BACKING SHALL BE ST1 GRADE CONCRETE TO CL.2602 OF THE SHW, LATEST EDITION.
  5. TO BE 30mm WHEN ADJACENT TO THE GRASSED VERGE, AND 30mm PLUS THE DEPTH OF THE PAVING STONE WHEN ADJACENT TO PAVING STONES.
  6. MECHANICAL HANDLING OF HEAVY ITEMS IS RECOMMENDED
- TYPICAL WEIGHTS:  
 STANDARD PCC HB2 KERBS 69KG  
 CONSERVATION KERB 83KG  
 STANDARD PCC EDGING 45KG

REV	DATE	BY	DESCRIPTION	CHK	APP
C	03/12/08	JH	ISSUED FOR TECHNICAL APPROVAL	JMM	JH
B	28/05/08	DP	MINOR AMENDMENTS	JM	JM
A	17/09/07	DAH	FIRST ISSUE	JM	JJP

**FOR TECHNICAL APPROVAL**

DRAWING STATUS:



Mountbatten House, Basing View, Basingstoke, Hampshire RG21 4HU  
 Tel: +44 (0)1256 318800 Fax: +44 (0)1256 318700  
<http://www.wspgroup.com>

**COUNTRYSIDE PROPERTIES**

CLIENT: COUNTRYSIDE PROPERTIES  
 ARCHITECT:

PROJECT: SOUTH WEST BICESTER  
 BICESTER, OXFORDSHIRE

TITLE: SECTION 278 WORKS  
 KERBS TYPES SHEET 3 OF 3

SCALE @ A3		CHECKED:	APPROVED:
N.T.S.		JM	JDP
DAO FILE:	1903-SD-006.DWG	DESIGN/DRAWN:	DATE:
		DAH	September 2007
PROJECT No:	11011903	DRAWING No:	1903/SD/006
		REV:	C