

DO NOT SCALE


- NOTES:
- THIS DRAWING SHOULD BE READ IN CONJUNCTION WITH ALL OTHER RELEVANT ENGINEERING DETAILS, DRAWINGS & SPECIFICATIONS.
  - ALL DIMENSIONS ARE IN METRES UNLESS OTHERWISE STATED. SIMILARLY ALL LEVELS ABOVE DRAINAGE ARE ALSO IN METRES.
  - BEFORE THE COMMENCEMENT OF CONSTRUCTION WORKS, EXISTING SITE LEVELS AND DIMENSIONS ARE TO BE CHECKED AND CORRECTED ON SITE.
  - ANY DISCREPANCIES SHOULD BE REPORTED TO THE ARCHITECT/ENGINEER IMMEDIATELY. ANY DISCREPANCIES CAN BE SORTED FROM THE COMMENCEMENT OF WORK.
  - BEFORE CONSTRUCTION WORKS COMMENCING ON SITE, THE LOCATION OF ALL EXISTING SERVICES ARE TO BE CHECKED AND THEIR LOCATION CORRECTED.
  - THE LOCATION OF ANY SERVICES SHOWN ON THIS DRAWING ARE APPROXIMATE. THE EXISTING SERVICES ARE TO BE LOCATED AND PROVEN THE POSITION/LEVEL OF ALL SERVICES WHICH WILL AFFECT THE WORKS FROM THE COMMENCEMENT OF CONSTRUCTION.
  - ANY REDUNDANT/REMOVED WORKS SHOWN ARE TO BE COMPLETED IN ACCORDANCE WITH THE PROPOSED WORKS AND IN CONFORMANCE WITH THE REQUIREMENTS OF THE LOCAL AUTHORITY.
  - ALL WORKING DRAWINGS TO BE CHECKED BY COC WHO REQUIRE THAT ALL DIMENSIONS BE CONSIDERED TO THE DIMENSIONS AND TOWN IN DIMENSIONS FOR ADOPTION EDITION 6.
  - ALL SENSERS TO BE LAID TO CLASS 5 BEARING CLASSIFICATION UNLESS SPECIFIED OTHERWISE.
  - TO ALL SURFACE WATER SENSERS ON THIS SHEET IS IN FUTURE PHASES.

KEY:

- PLANNING APPLICATION BOUNDARY
- GULLY POT AND CONNECTION
- HIGHWAY DRAINAGE CONNECTIONS
- HIGHWAY DRAINAGE
- SURFACE WATER SENSER
- CATCHPIT
- SURFACE WATER MANHOLE
- FOLL WATER SENSER
- FOLL WATER MANHOLE
- EXISTING SURFACE WATER SENSER
- FILTER STRAIN AS DRAWING NO. 1903/29/116
- REAL PIT LOCATION
- PROPOSED SW DRENCH
- EQUALITY TYPE 2, AS DRAWING 1903/29/110
- EQUALITY TYPE 3, AS DRAWING 1903/29/107
- EXISTING GROUND LEVEL/ROOF EDGE
- FILL - FREE BOARD LEVEL
- TOP WATER LEVEL
- BSEN BED LEVEL
- PROPOSED DETENTION BASINS
- EXISTING SPOT LEVELS (BSEN 2000)
- REMOVED BED (AS DRAWING 1903/29/113)
- PROPOSED REMOVED BED LEVELS
- REAL PIT LOCATIONS (FULL INSURANCE 2007)
- REAL PIT LOCATIONS (WSP 2000)

NOTICES & RESOLVE RISK AS A WARNING:

FOR MORE DETAILS A-A TO C-C REFER TO DRAWING 1903/07/016

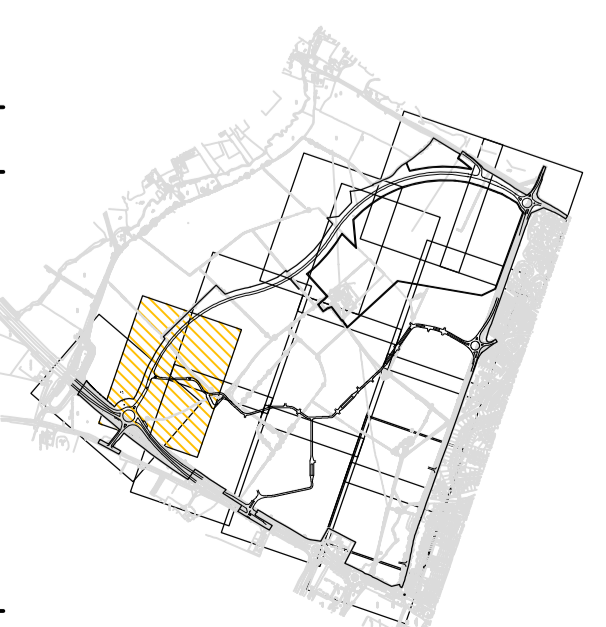

NO.	DATE	DESCRIPTION	BY	CHECKED
1	19/03/09	ISSUED FOR TENDERS	JM	JM
2	22/07/08	FOR CLIENT APPROVAL	JM	JM
3	19/03/09	FOR CLIENT APPROVAL	JM	JM
4	19/03/09	FOR CLIENT APPROVAL	JM	JM
5	19/03/09	FOR CLIENT APPROVAL	JM	JM

FOR CLIENT APPROVAL

MANUFACTURED BY: WSP GROUP PLC

WSP GROUP PLC

11011903 1903/07/010 © WSP Group plc