



LONGITUDINAL JOINT DETAIL

NOTES.

1. ALL DIMENSIONS ARE IN MILLIMETRES UNLESS OTHERWISE STATED.
2. ALL CLAUSE NUMBERS REFER TO THE SPECIFICATION FOR HIGHWAY WORKS. SHW INCLUDES INTERIM ADVICE NOTE 101/07 (AMENDMENT 1) FOR 900 SERIES.
3. JOINTS TO BE FORMED IN ACCORDANCE WITH CL. 903. ALL COLD VERTICAL FACES SHALL BE PAINTED WITH HOT ASPHALTIC CEMENT AS CL. 903.22 OR APPROVED ALTERNATIVE. JOINTS IN BINDER AND BASE LAYERS SHALL BE TREATED IN ACCORDANCE WITH CL. 903.25
4. ALL EXISTING OR TRAFFICED BOUND SURFACES TO RECEIVE BITUMINOUS MATERIAL SHALL HAVE TACK OR BOND COAT APPLIED IN ACCORDANCE WITH CL. 903, 920 AND BS 594987
5. EXISTING CARRIAGEWAY AT END OF INTERFACE B TO BE REDUCED IN LEVEL TO ALLOW NEW SURFACE COURSE TO BE LAID TO FULL DEPTH.
6. FOR TRANSVERSE DETAILS ONLY, EDGE OF EXISTING CARRIAGEWAY TO BE CUT BACK TO SOUND CONSTRUCTION (MIN. 300mm).
7. FOR MEASUREMENT PURPOSES ONLY THIS VOLUME IS CONSIDERED WHOLLY AS REGULATING MATERIAL. IN PRACTICE IT SHALL BE A COMBINATION OF MATERIALS TO SUIT THE PERMISSIBLE MAX & MIN THICKNESSES FOR EACH MATERIAL & THE CONTRACTORS METHOD OF WORKING.
8. DETAILS OF INTERFACE A & B APPLY TO BOTH LONGITUDINAL & TRANSVERSE SECTIONS.
9. FOR DETAILS OF PAVEMENT MATERIALS REFER TO RELEVANT PAVING DETAILS.

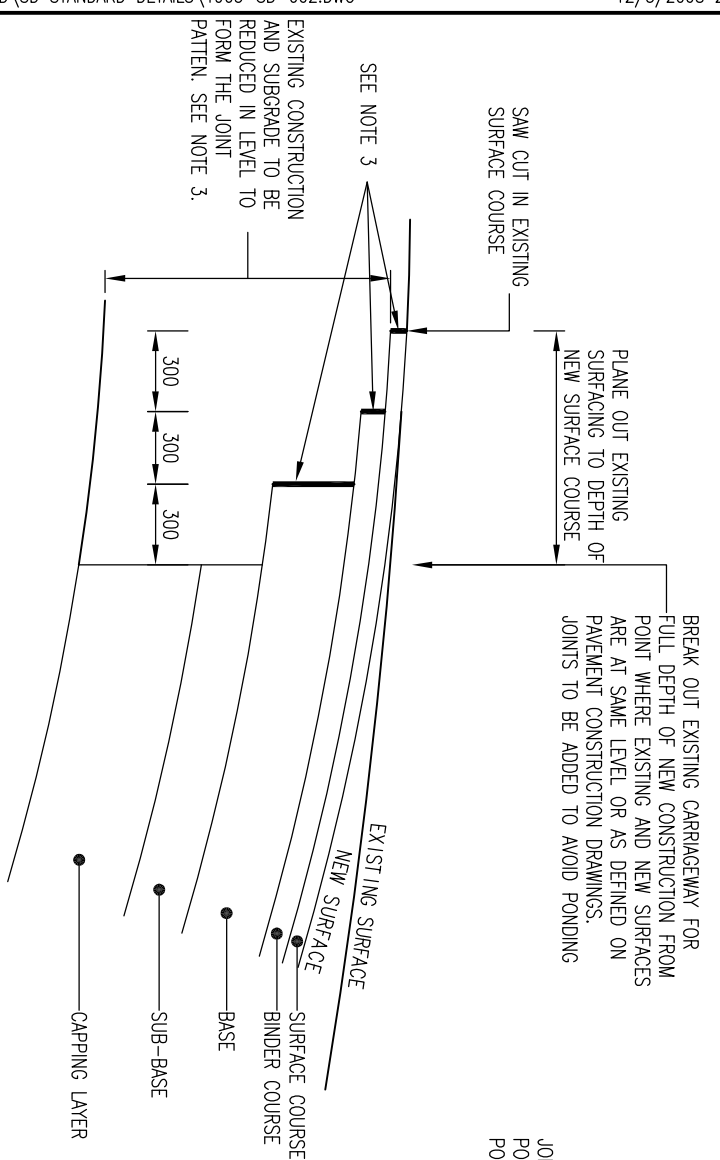

INTERFACE A - NEW SURFACE AT SAME LEVEL AS OR BELOW EXISTING SURFACE

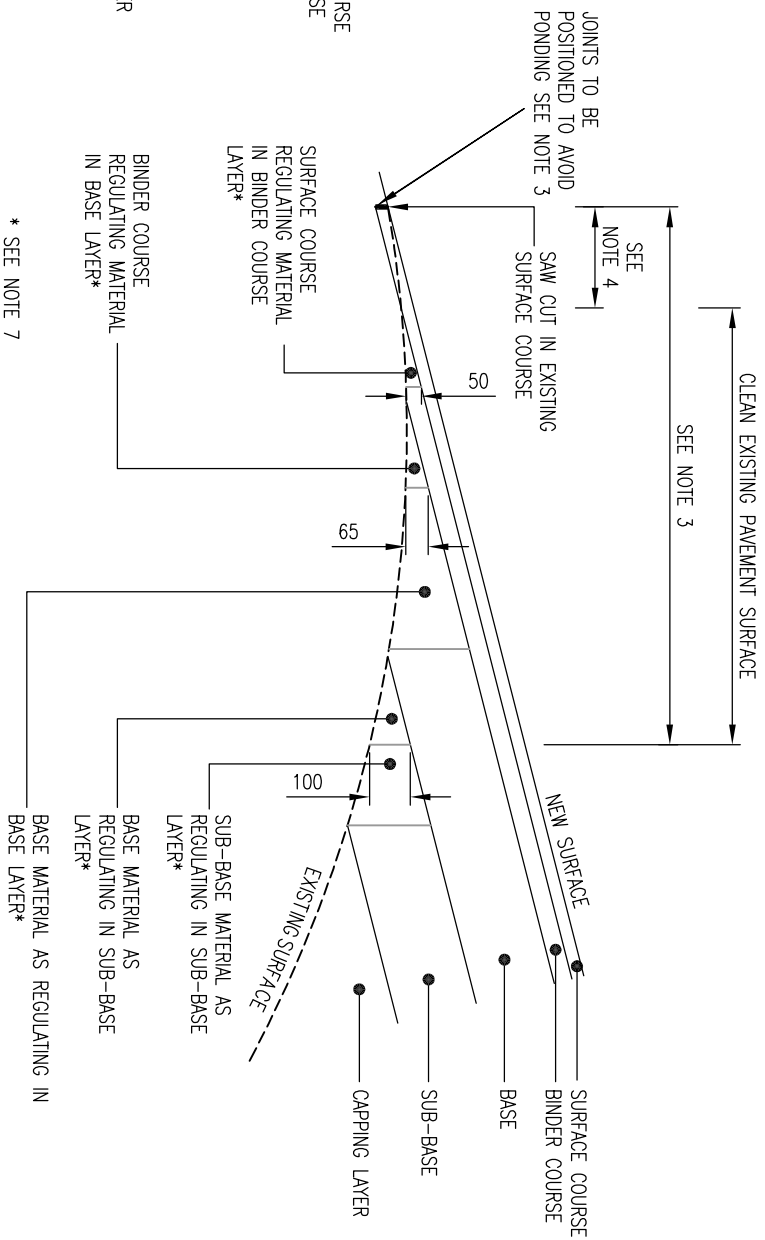

INTERFACE B - NEW SURFACE ABOVE EXISTING SURFACE

DO NOT SCALE

REV	DATE	BY	DESCRIPTION	CHK	APP
D	03/12/08	JH	ISSUED FOR TECHNICAL APPROVAL	JAM	GH
C	25/03/08	JH	DETAIL AND SPEC AMENDED	LH	JM
B	12/10/07	JH	AMENDMENTS MADE TO NOTES	LH	JM
A	17/09/07	DAH	FIRST ISSUE	JM	JJP

DRAWING STATUS:
FOR TECHNICAL APPROVAL



Mountbatten House, Basing View, Basingstoke, Hampshire RG21 4HU
Tel: +44 (0)1256 318800 Fax: +44 (0)1256 318700
http://www.wspgroup.com

CLIENT: COUNTRYSIDE PROPERTIES

ARCHITECT:

PROJECT: SOUTH WEST BICESTER BICESTER, OXFORDSHIRE

TITLE: SECTION 278 WORKS PAVEMENT TIE-IN DETAILS

SCALE @ A3	N.T.S.	CHECKED: JM	APPROVED: JJP
DAO FILE	1903-SD-002.DWG	DESIGNER/DRW: DAH	DATE: September 2007
PROJECT No:	11011903	DRAWING No:	1903/SD/002
		REV:	D