


Planting Labels (Proposed) - 28/07/2009

Code	Nr	Plant Name	Girth	Container
Acerpc	6	Acer Platanoides Columnaris	30-35cm	
Ln	300	Lonicera nitida	10-12L	
306				


DETAIL BED B

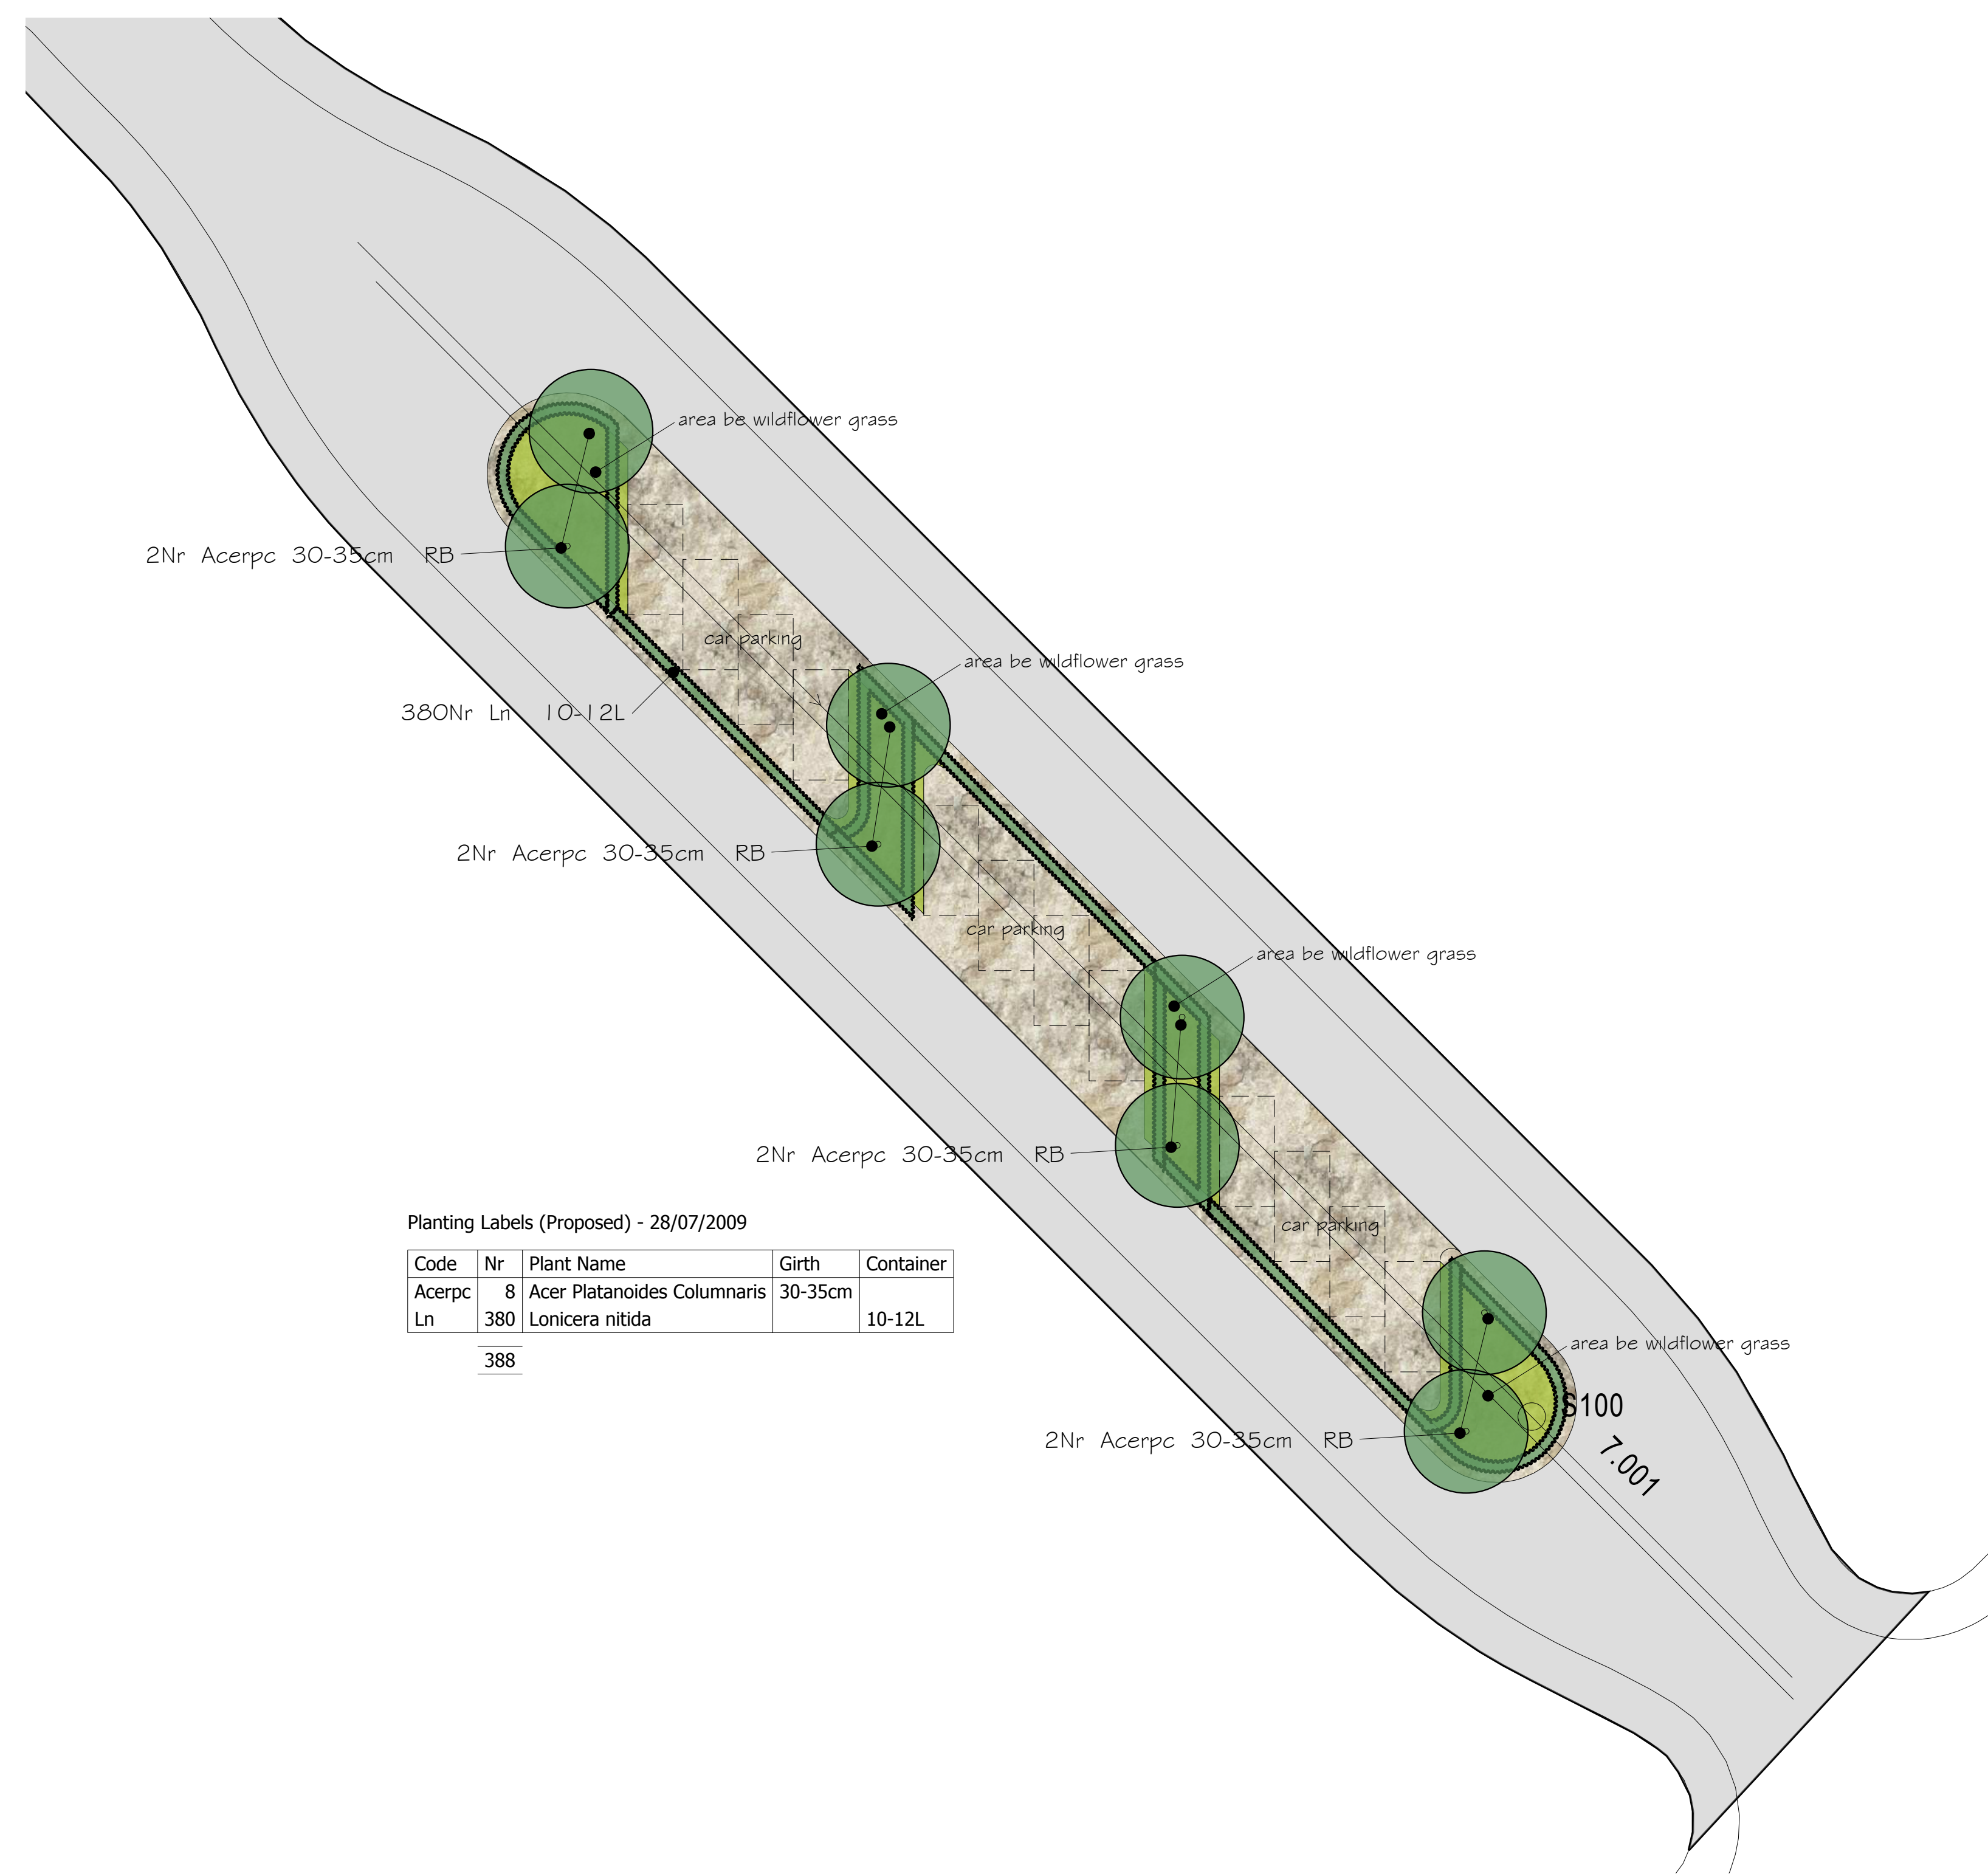

Planting Labels (Proposed) - 28/07/2009

Code	Nr	Plant Name	Girth	Container
Acerpc	8	Acer Platanoides Columnaris	30-35cm	
Ln	380	Lonicera nitida	10-12L	
388				


DETAIL BED A

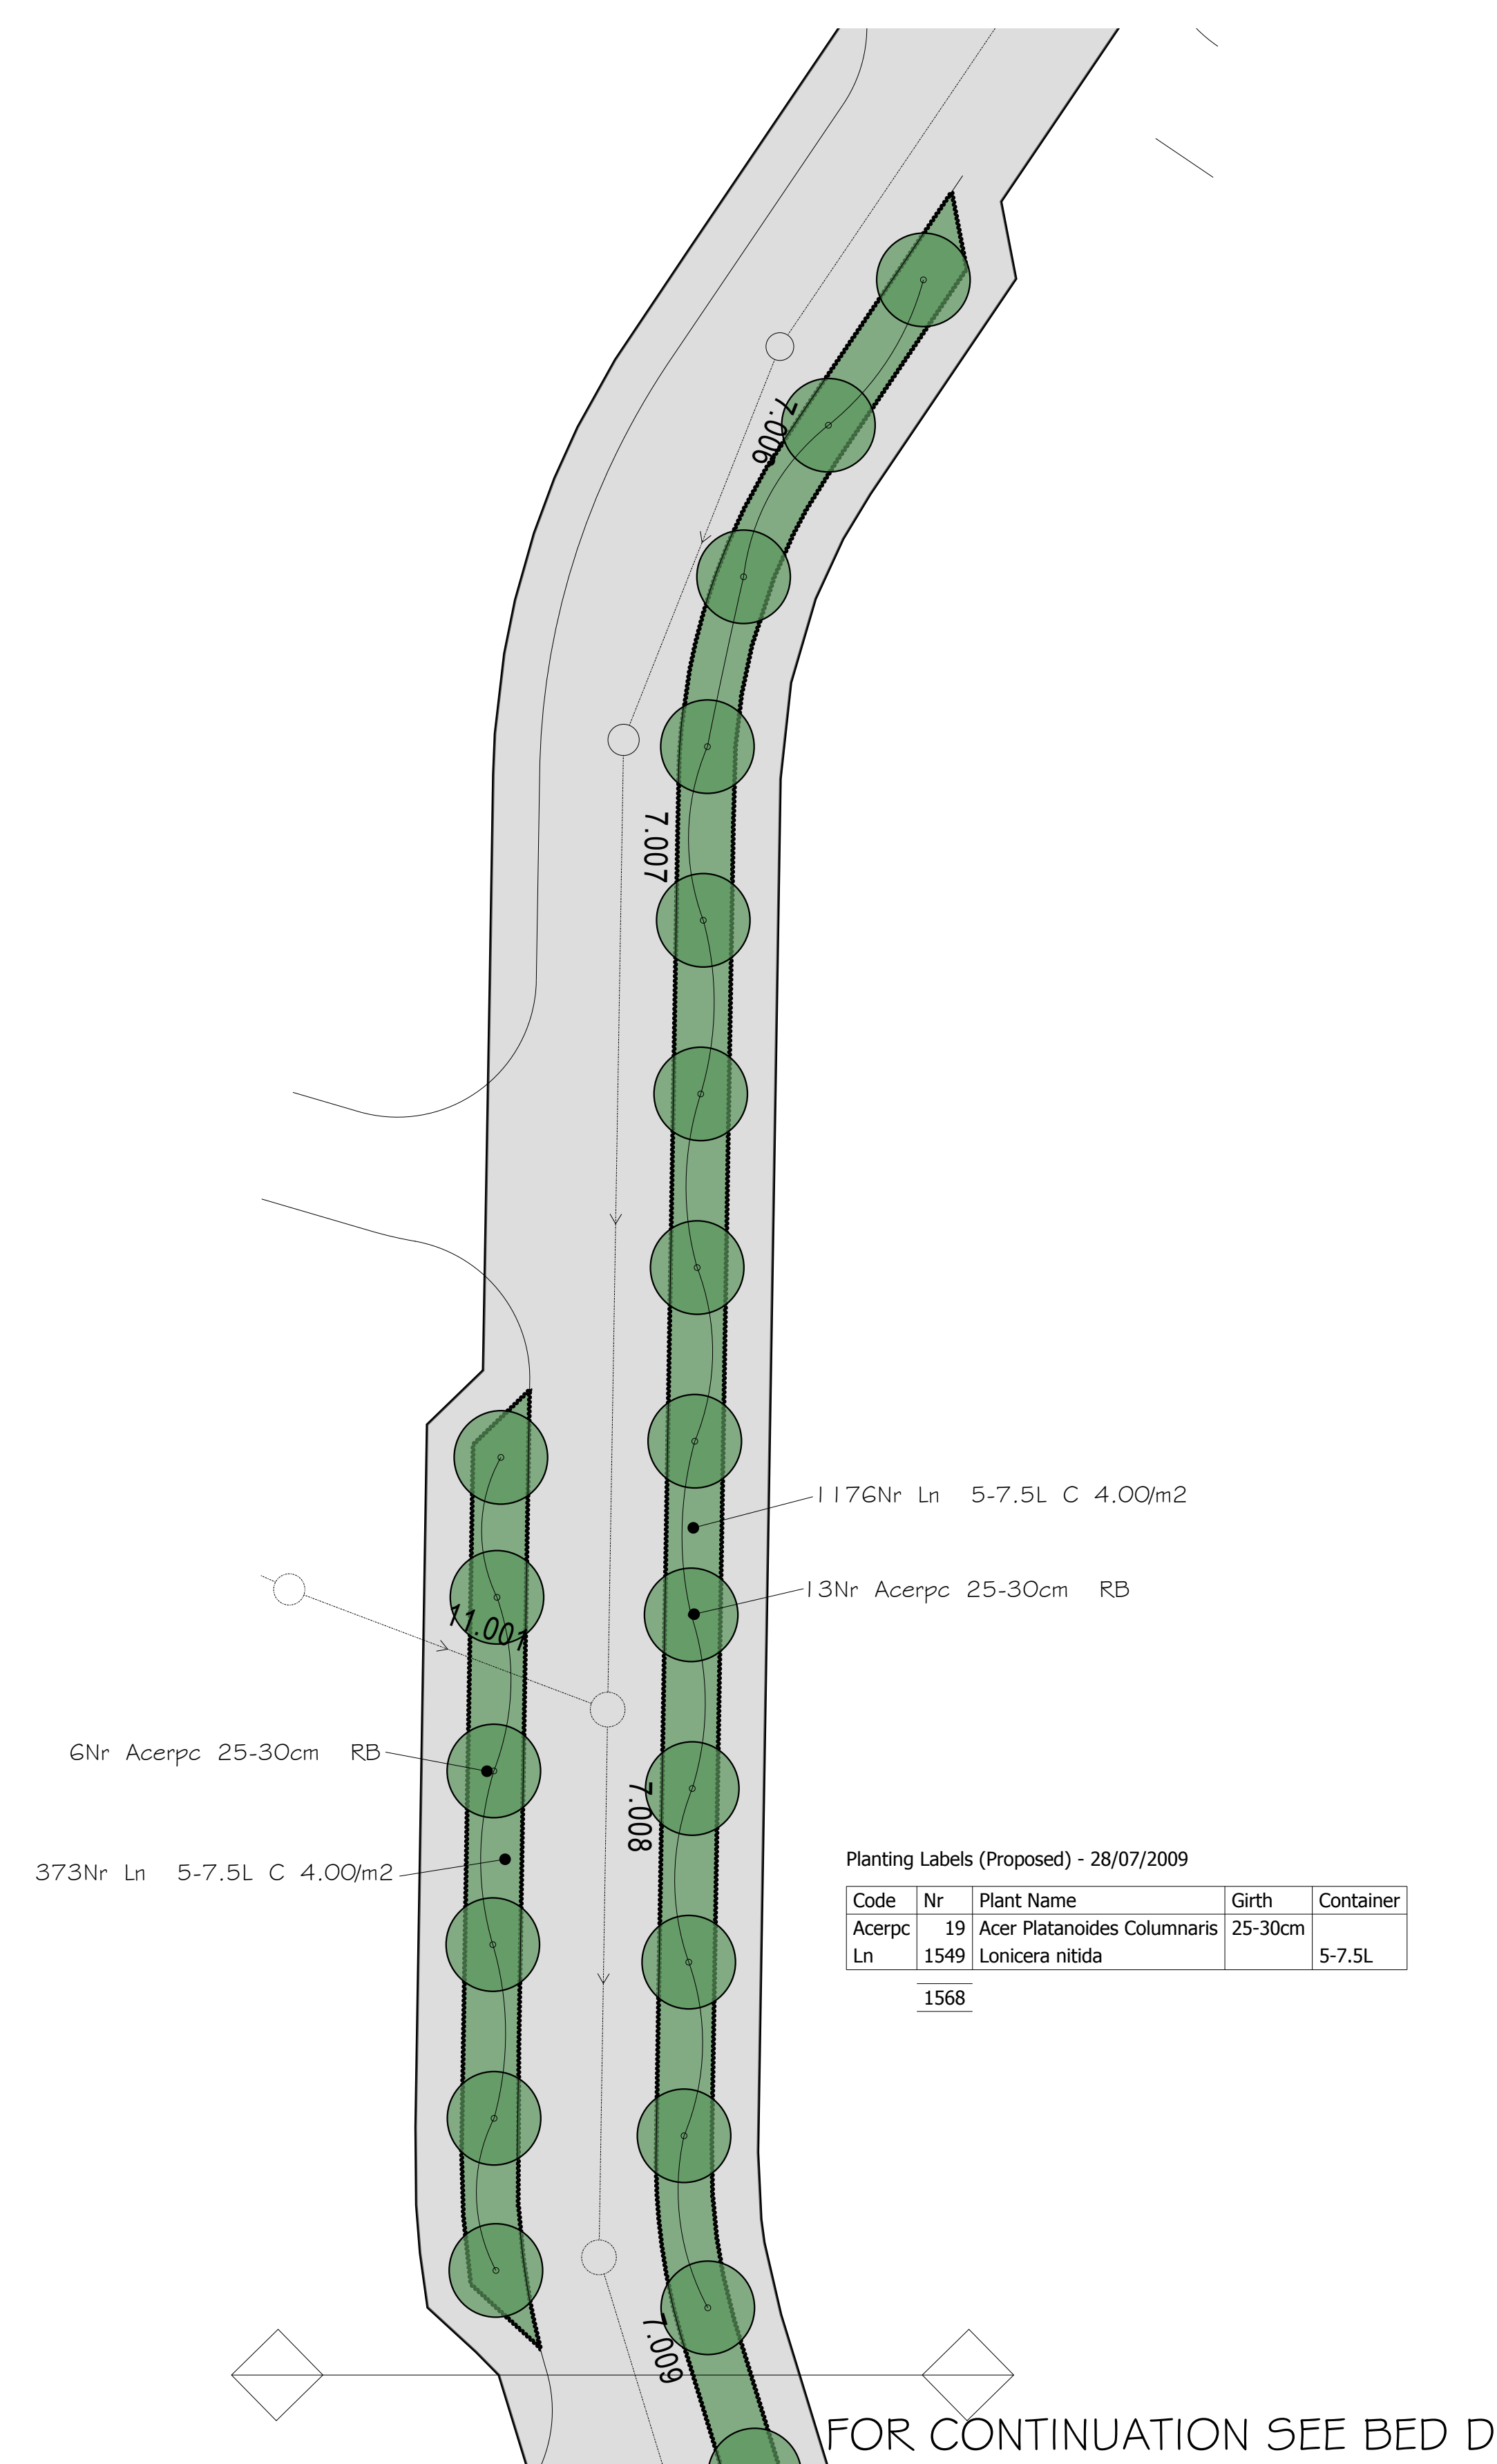

Planting Labels (Proposed) - 28/07/2009

Code	Nr	Plant Name	Girth	Container
Acerpc	19	Acer Platanoides Columnaris	25-30cm	
Ln	1549	Lonicera nitida	5-7.5L	
1568				


DETAIL BED C

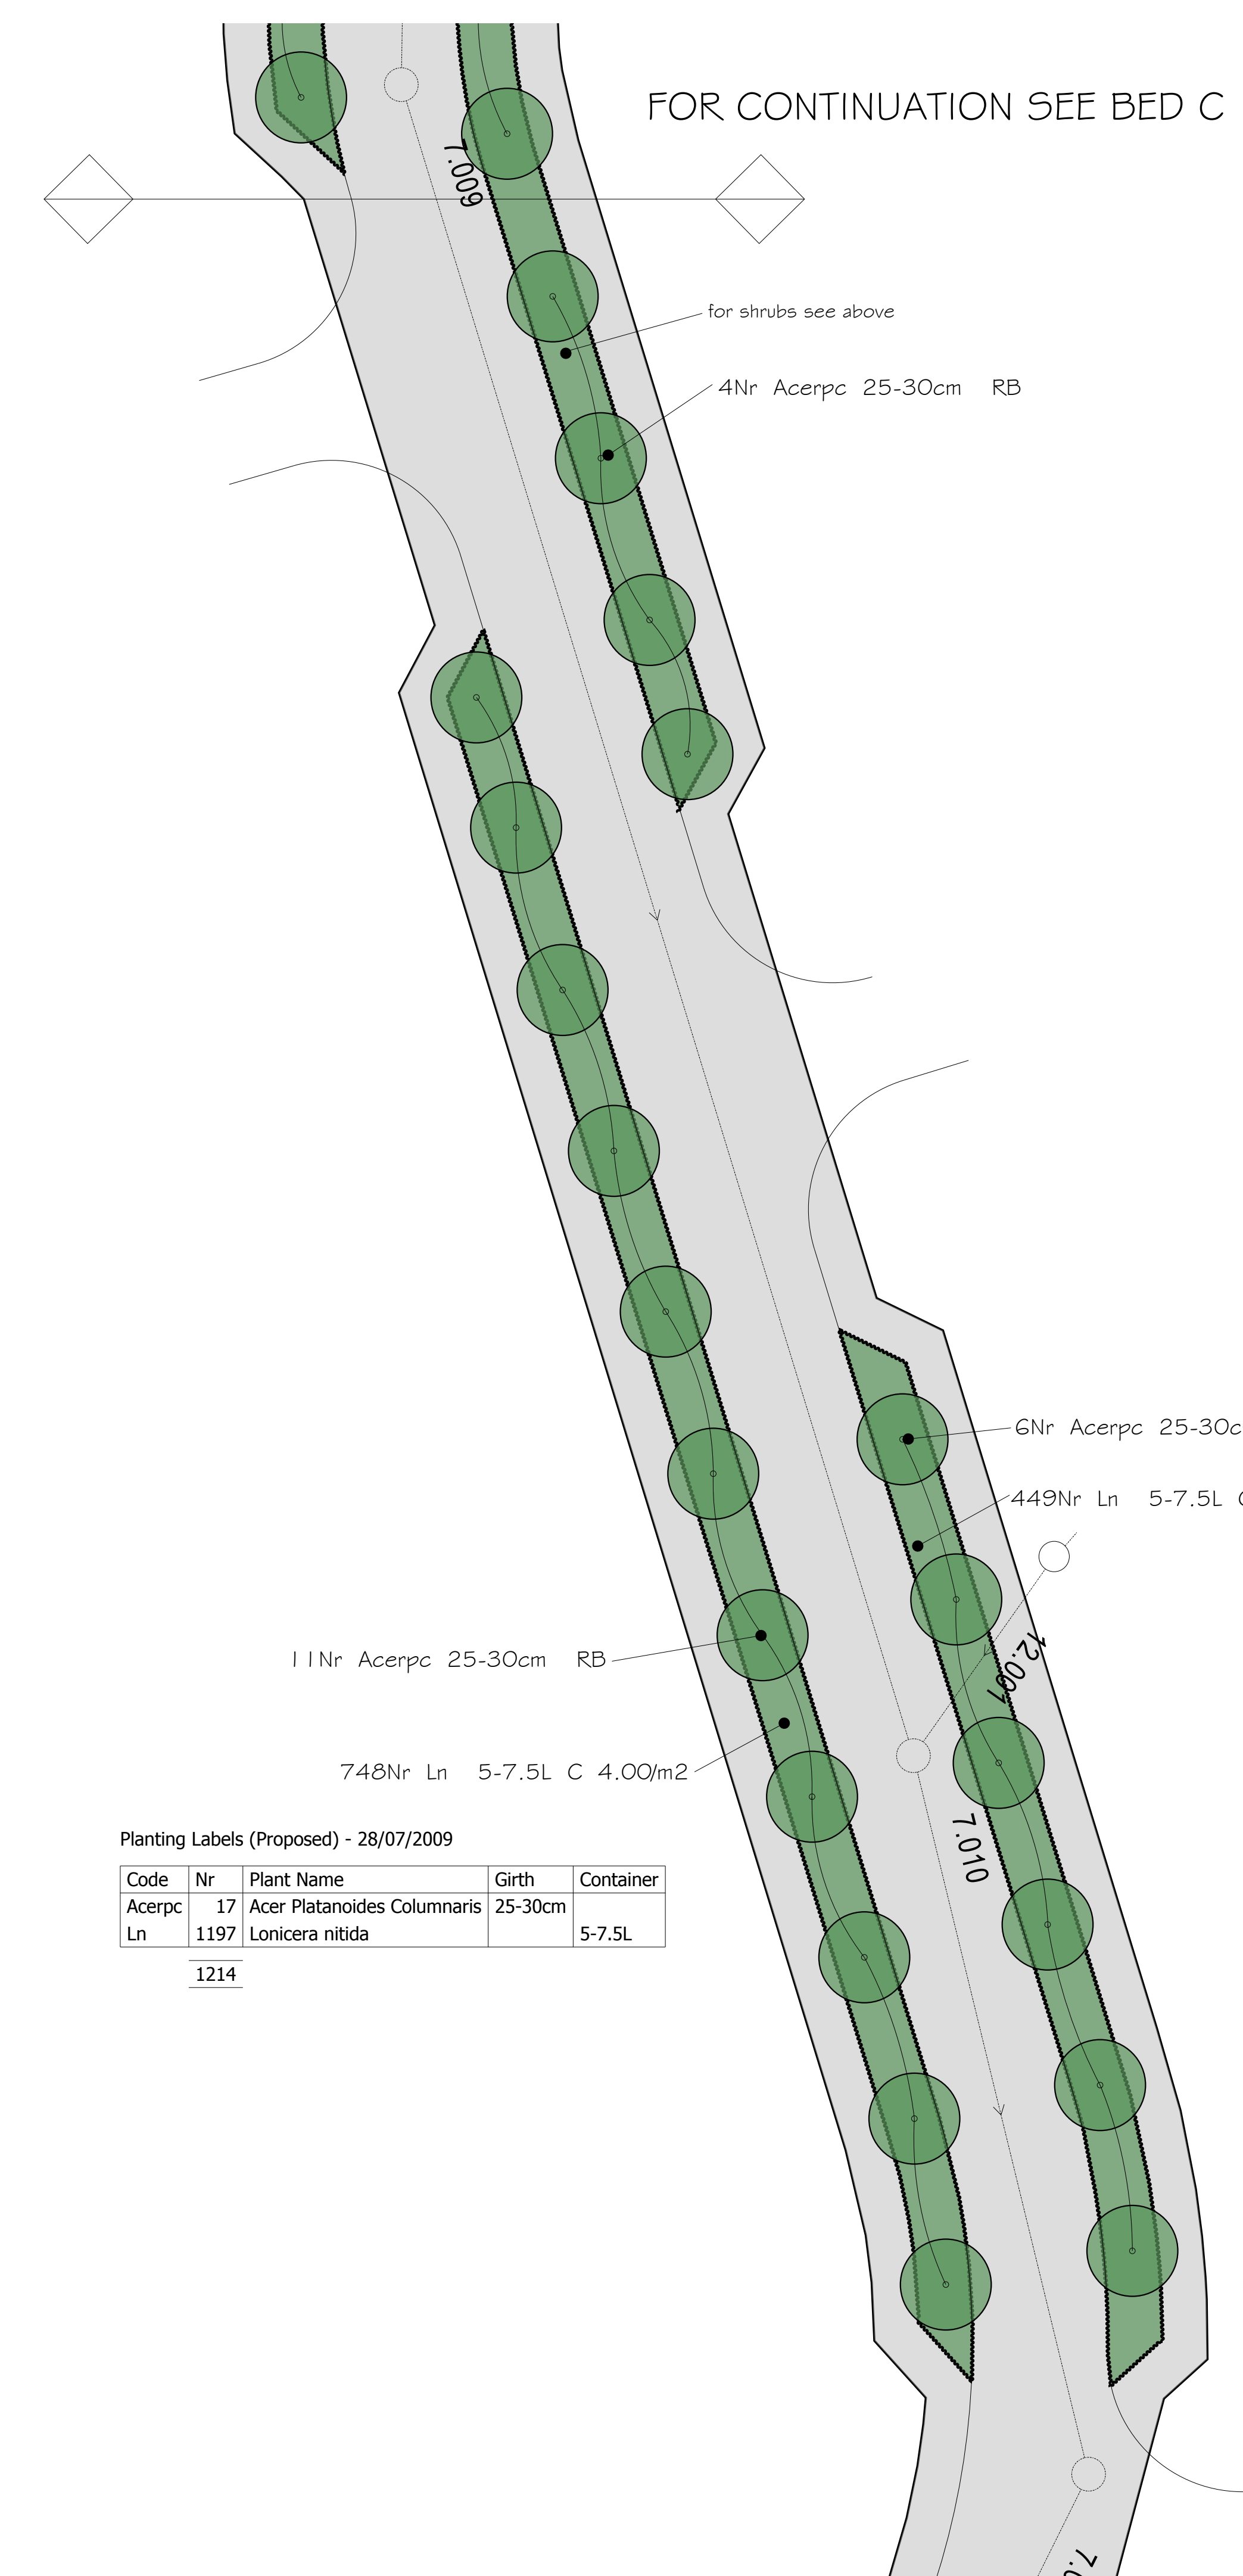

Planting Labels (Proposed) - 28/07/2009

Code	Nr	Plant Name	Girth	Container
Acerpc	17	Acer Platanoides Columnaris	25-30cm	
Ln	1197	Lonicera nitida	5-7.5L	
1214				

DETAIL BED D

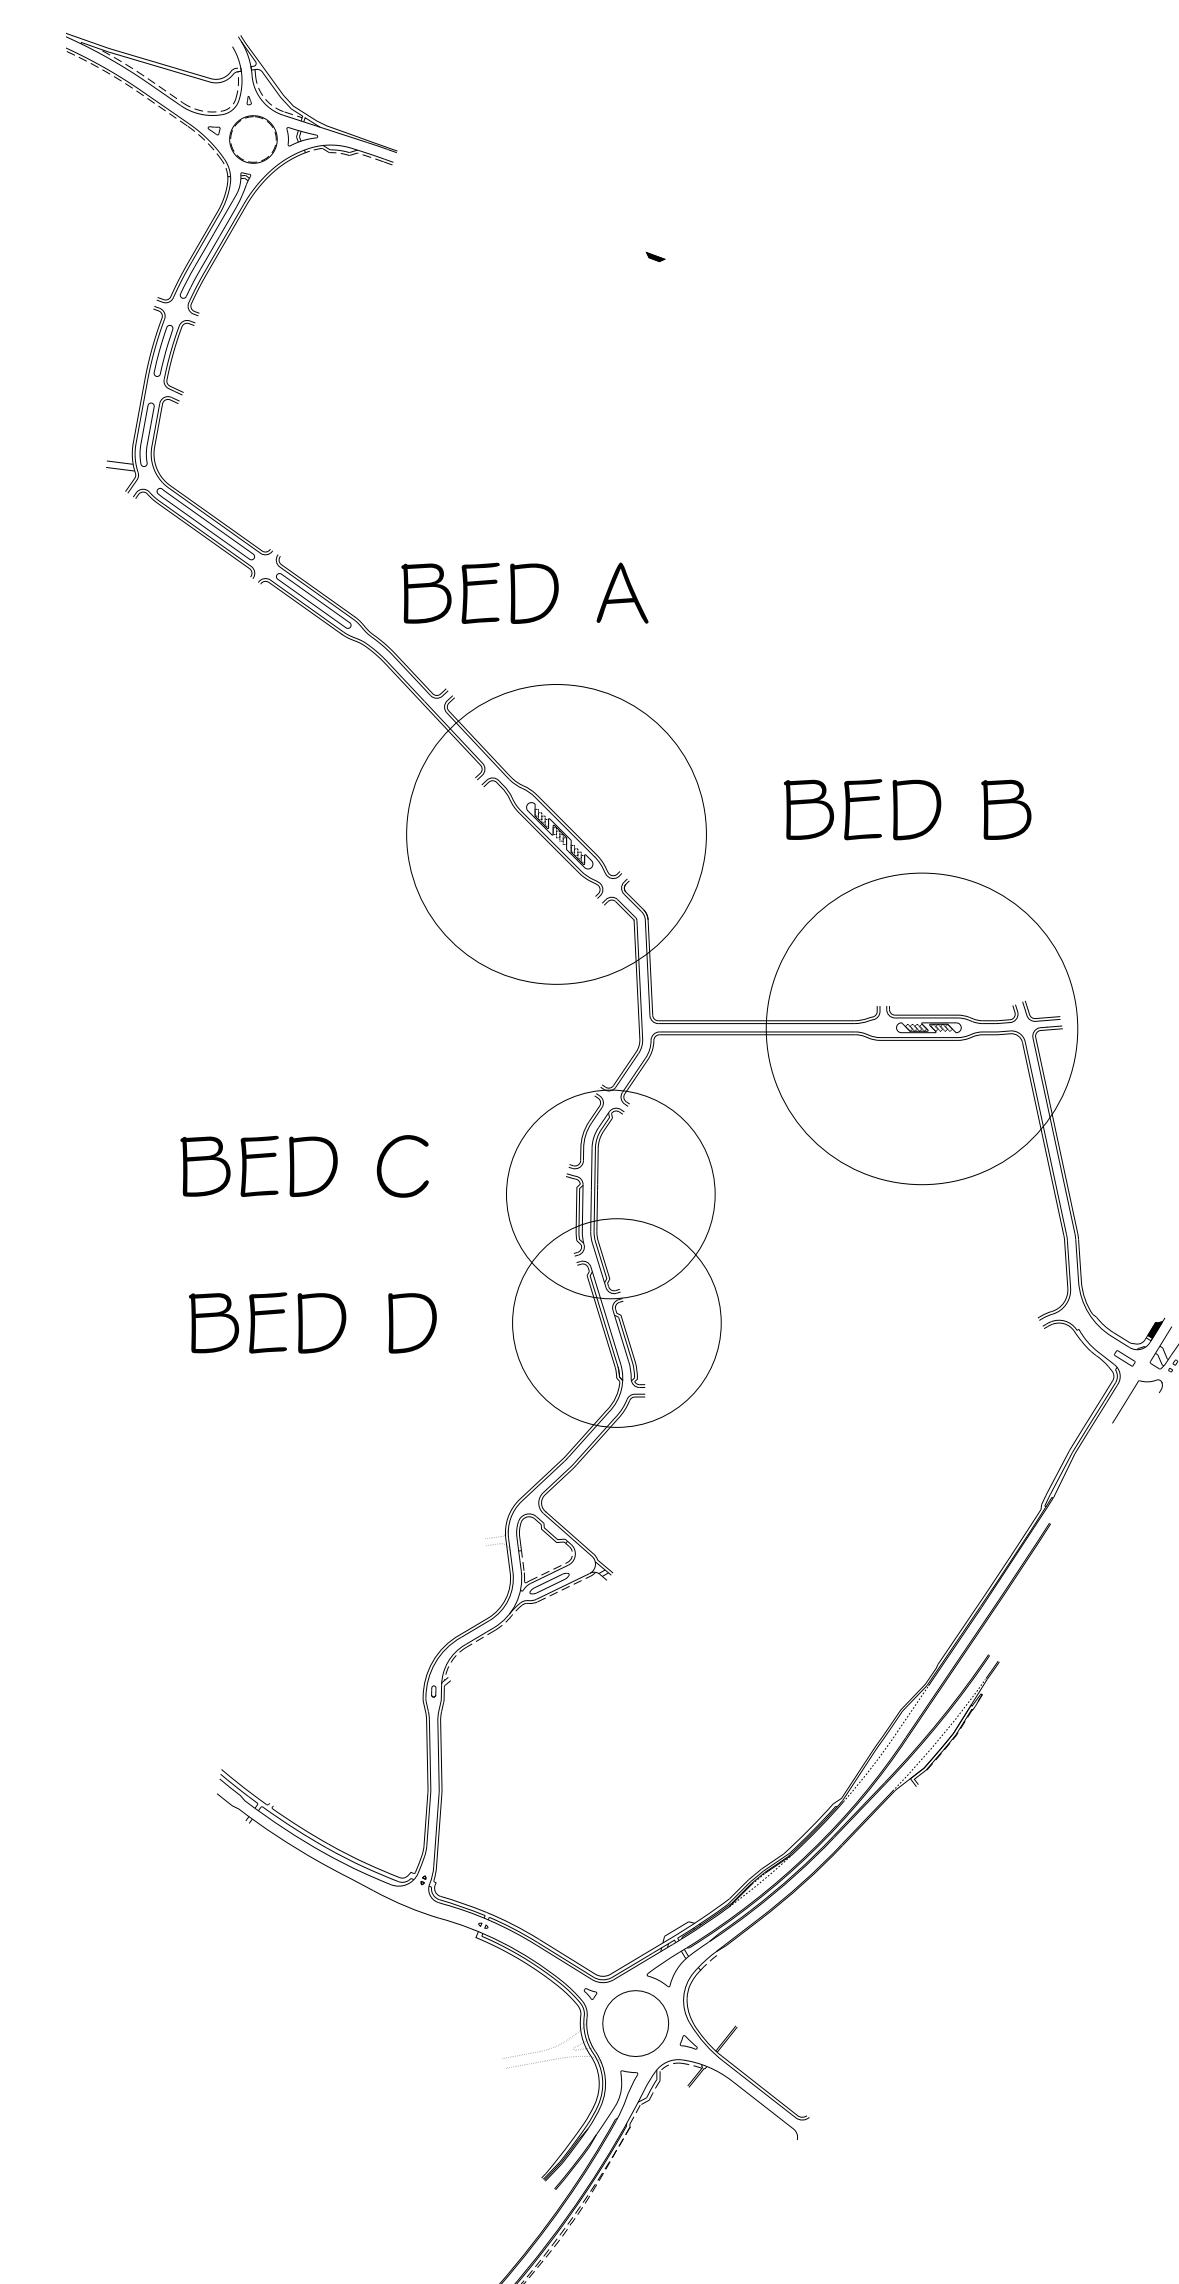

LOCATION PLAN not to scale

 Countryside STRATEGIC <small>Countryside Properties (Special Projects) Ltd Countryside House The Drive Brentwood Essex CM13 3AT Telephone 01277 260000 Facsimile 01277 690600 www.countryside-properties.co.uk E-mail Countryside@dia.pipex.com</small>	david fountain designs ltd Architectural and Landscape Design Consultants <small>The Design Studio Ivy Lodge 71 Belmont Avenue Wickford Essex SS12 0HG</small>	
	Description MAIN AVENUE LANDSCAPING DETAILS TO CENTRAL VERGE sheet 2	Drawing Name BICESTER OXFORD Dwg number DFD/BIC/ENT/L16 Scale(s) 1:200@A0
Drawn by DAVID FOUNTAIN		