




ROUND TOP EDGING TYPE ER

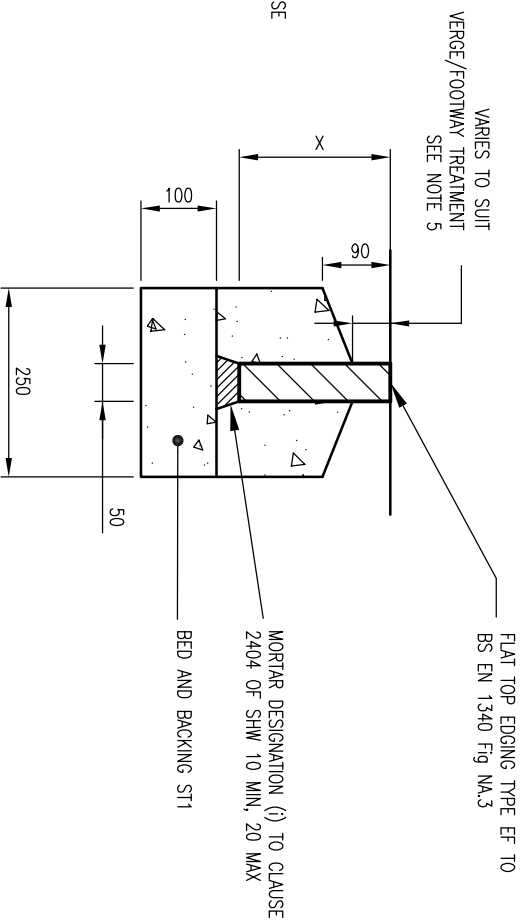

FLAT TOP EDGING TYPE EF

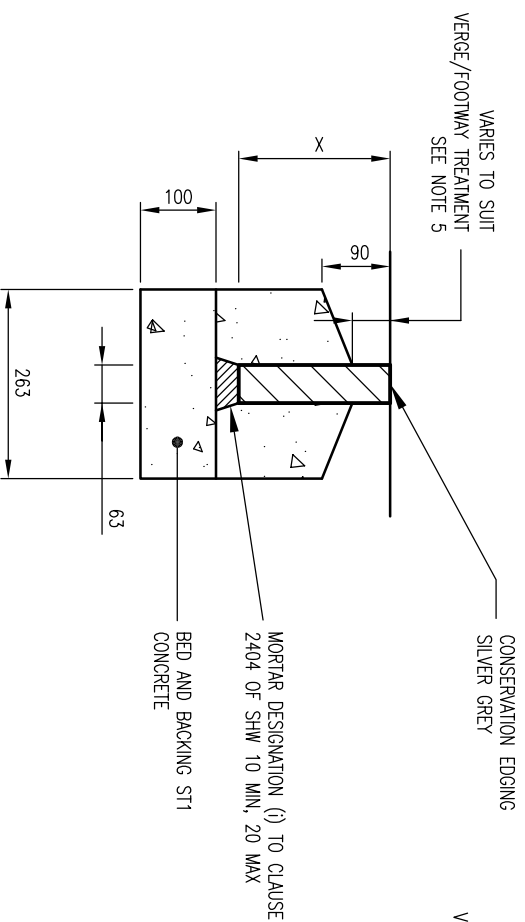

CONSERVATION KERB FLAT TOP EDGING TYPE CEF

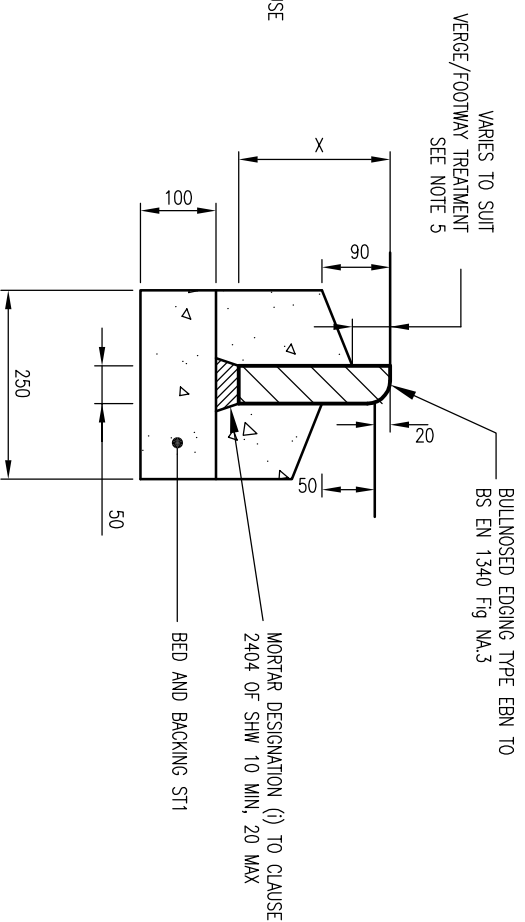

BULLNOSED EDGING TYPE EBN

DO NOT SCALE

NOTES:

1. ALL DIMENSIONS ARE IN MILLIMETRES UNLESS OTHERWISE STATED.
2. ALL CLAUSE NUMBERS REFER TO THE SPECIFICATION FOR HIGHWAY WORKS (SHW), LATEST EDITION.
3. ALL PRECAST CONCRETE UNITS ARE TO CONFORM TO AND BE LAID IN ACCORDANCE WITH CL.1101 OF THE SPECIFICATION FOR HIGHWAY WORKS LATEST EDITION.
4. KERB, BED AND BACKING SHALL BE ST1 GRADE CONCRETE TO CL.2602 OF THE SHW, LATEST EDITION.
5. TO BE 30mm WHEN ADJACENT TO THE GRASSED VERGE, AND 30mm PLUS THE DEPTH OF THE PAVING STONE WHEN ADJACENT TO PAVING STONES.
6. MECHANICAL HANDLING OF HEAVY ITEMS IS RECOMMENDED

TYPICAL WEIGHTS:
 STANDARD PCC HBZ KERBS 69KG
 CONSERVATION KERB 83KG
 STANDARD PCC EDGING 45KG

REV	DATE	BY	DESCRIPTION	CHK	APP
C	03/12/08	JH	ISSUED FOR TECHNICAL APPROVAL	JHM	JHM
B	30/05/08	JH	MINOR AMENDMENTS	LH	JHM
A	11/03/08	PJ	FIRST ISSUE	LH	JHM

FOR TECHNICAL APPROVAL

DRAWINGS STATUS:



Mountbatten House, Basing View, Basingstoke, Hampshire RG21 4HJ
 Tel: +44 (0)1256 318800 Fax: +44 (0)1256 318700
<http://www.wspgroup.com>

COUNTRYSIDE PROPERTIES

CLIENT: COUNTRYSIDE PROPERTIES
 ARCHITECT: SOUTH WEST BICESTER BICESTER, OXFORDSHIRE
 PROJECT: SOUTH WEST BICESTER BICESTER, OXFORDSHIRE

TITLE: ON SITE WORKS
 KERB TYPES SHEET 2 OF 2

SCALE @ A3:	1:10	CHECKED:	LH	APPROVED:	JHM
CAD FILE:	1903-SD-212	DESIGN/DRAWN:	PJ	DATE:	January 2008
PROJECT No.:	11011903	DRAWING No.:	1903/SD/212	REV.:	C