
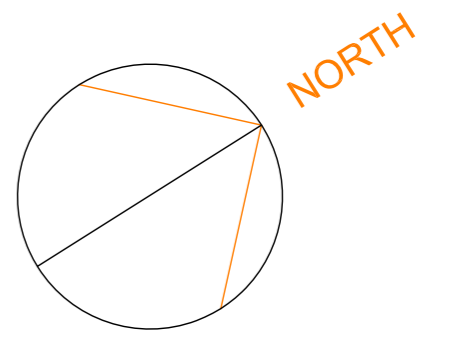


MATERIALS KEY	
	BRICK RED
	BRICK BUFF
	RENDER
	STONE
	GARDEN WALLS
	1.2M HIGH BLACK METAL RAILINGS
	BLACK METAL RAILINGS ON BRICK PLINTH
	PLAIN TILE
	ARTIFICIAL SLATE

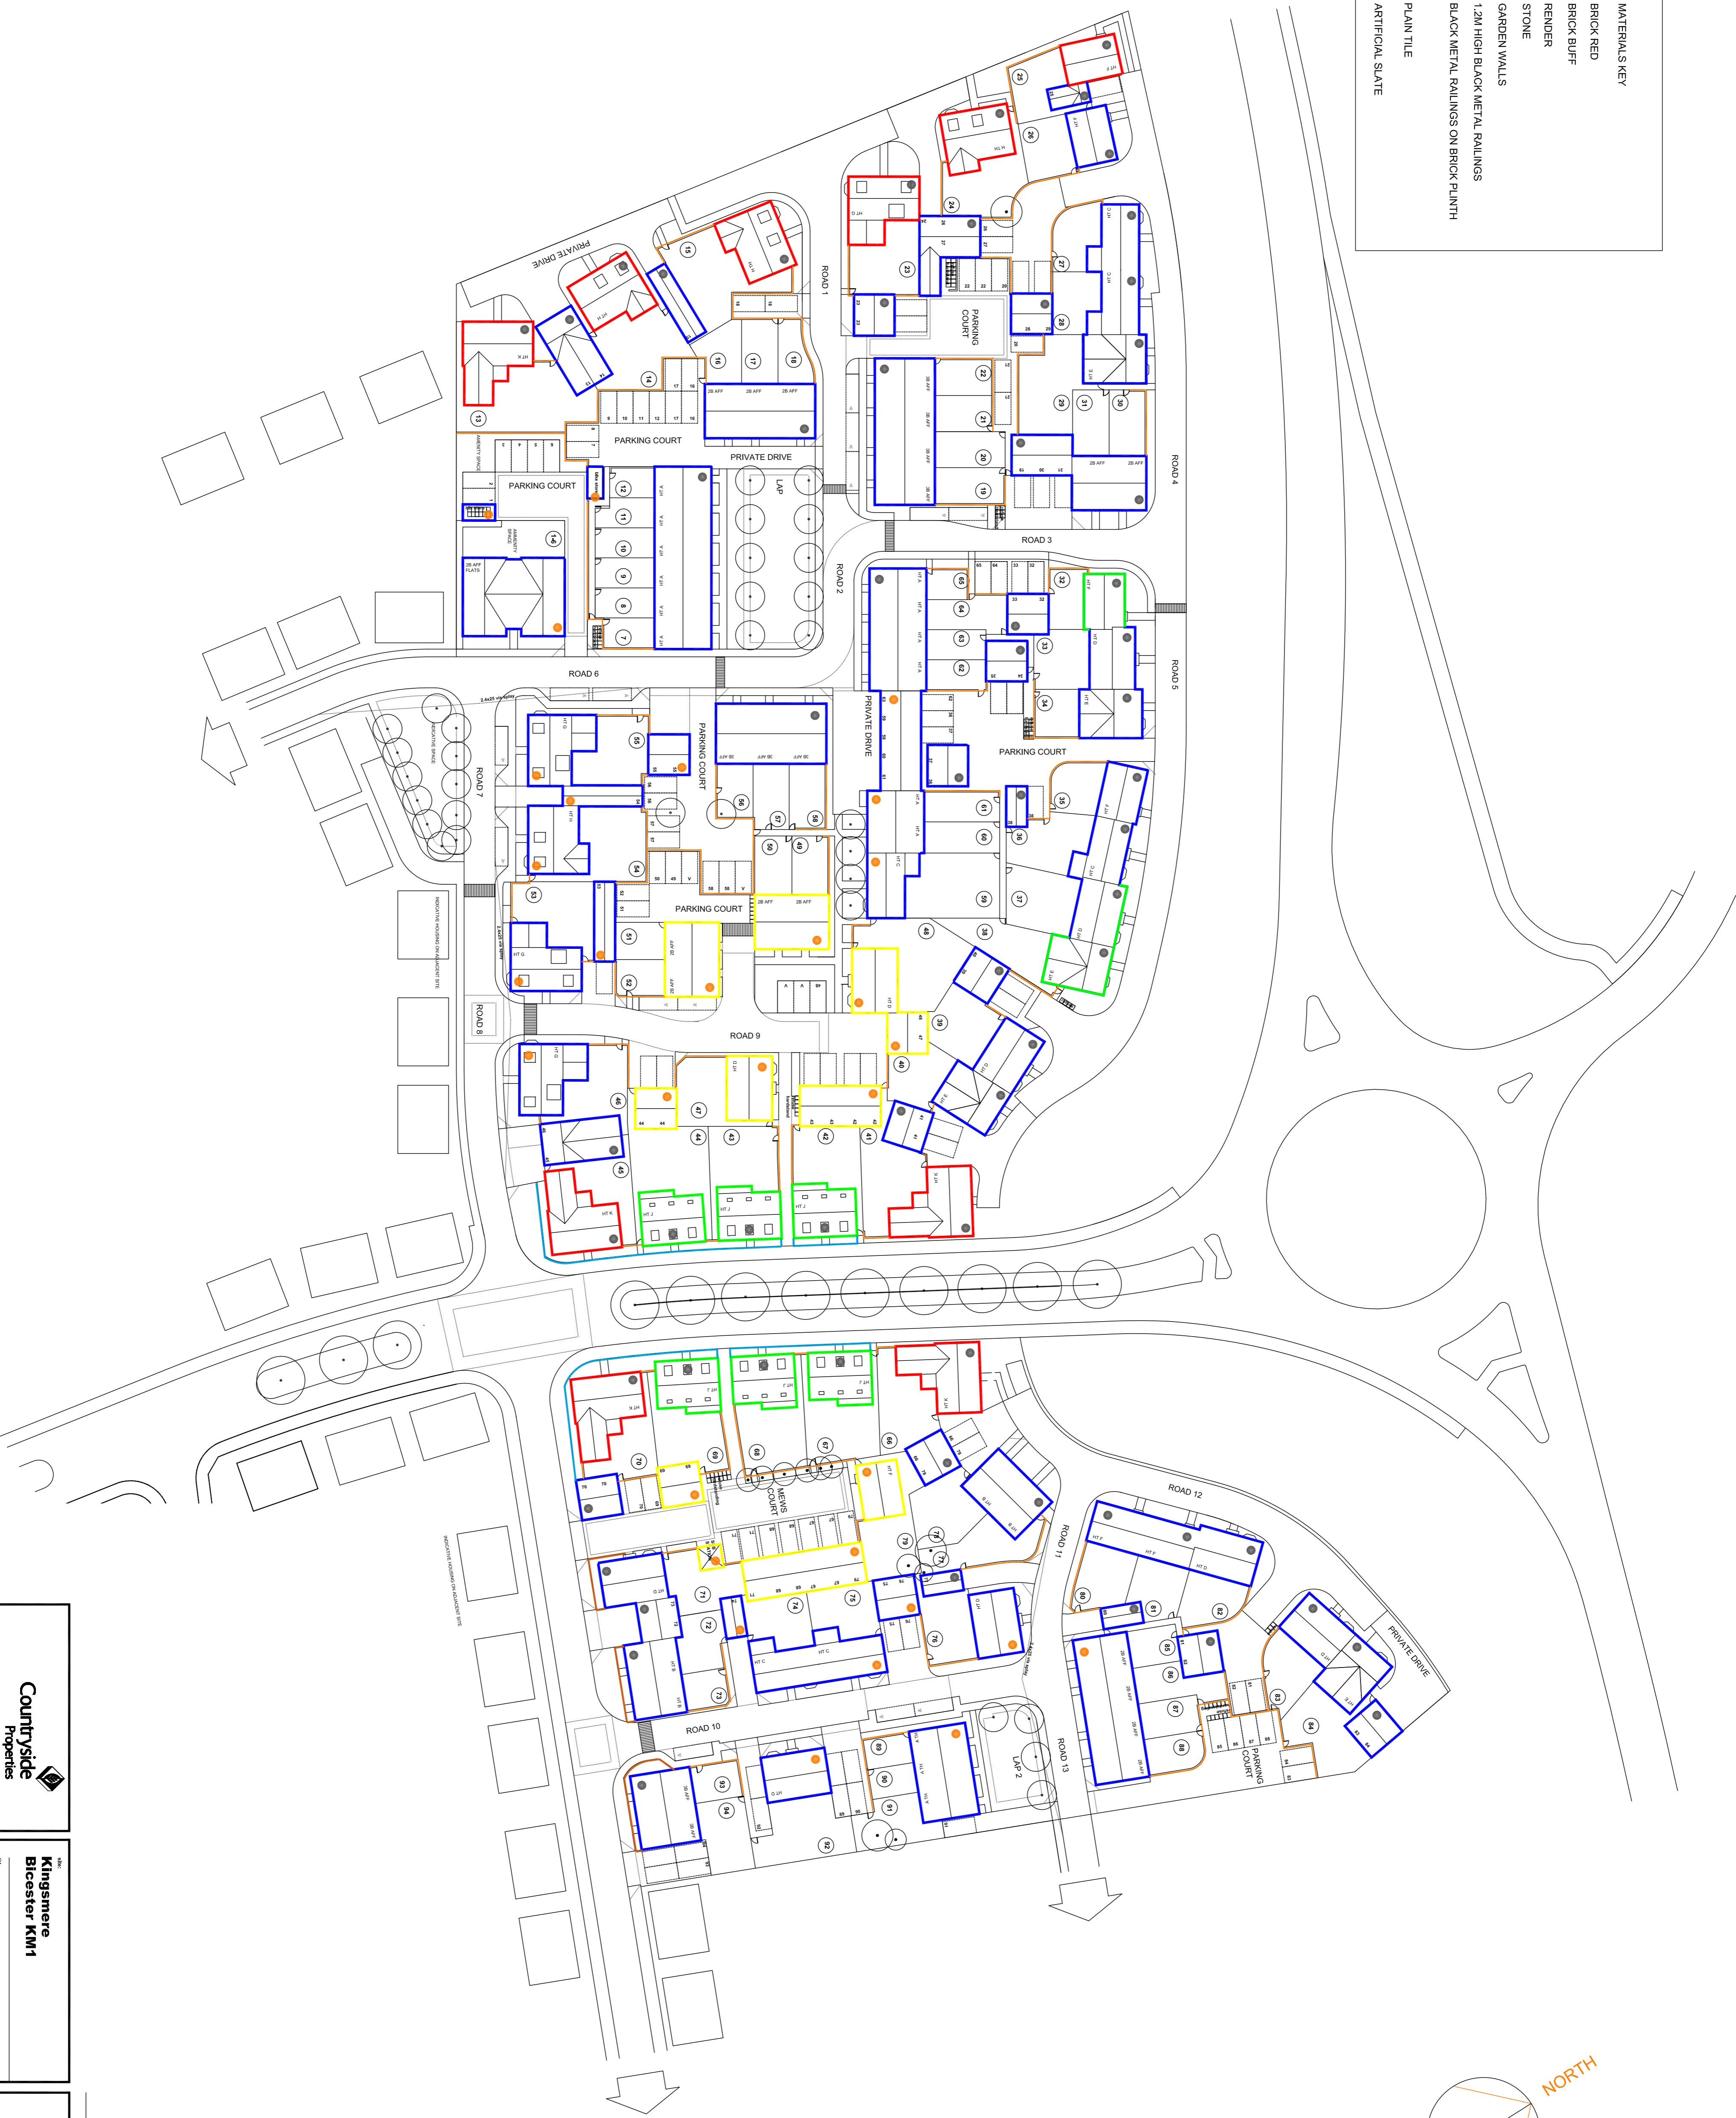

© The drawing is copyright of Countryside Properties Plc and must not be copied or reproduced in whole or in part, nor used in conjunction with any project without Countryside's written consent.

Countryside Properties
 100, The Quadrant, Birmingham Business Park, Birmingham, B37 7YU
 Tel: 0121 717 2000
 Fax: 0121 717 2001
 Email: sales@countryside.co.uk
 Website: www.countryside.co.uk

Kingsmead Bicester KM1
 Materials Strategy

NES
 1:500
 Nov 09
 Sheet 1 of 1