




Front elevation

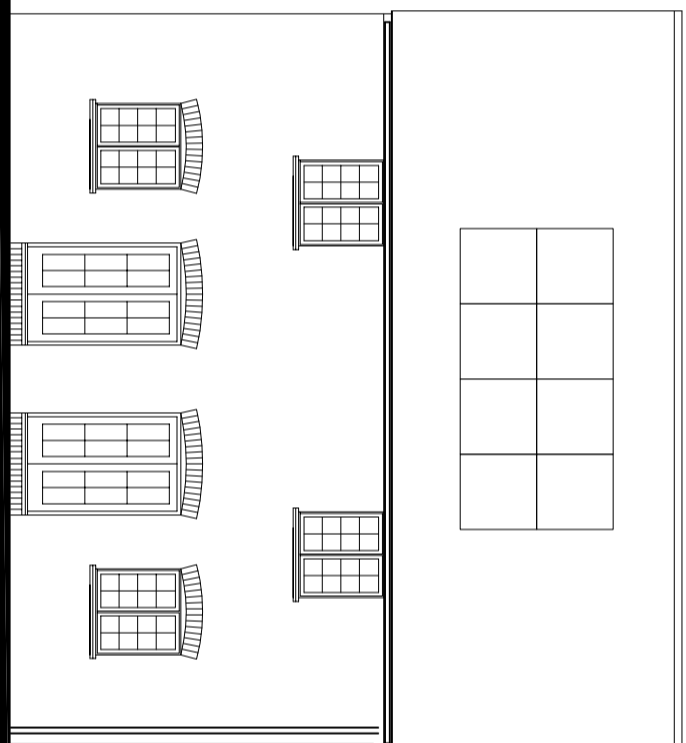


Rear elevation

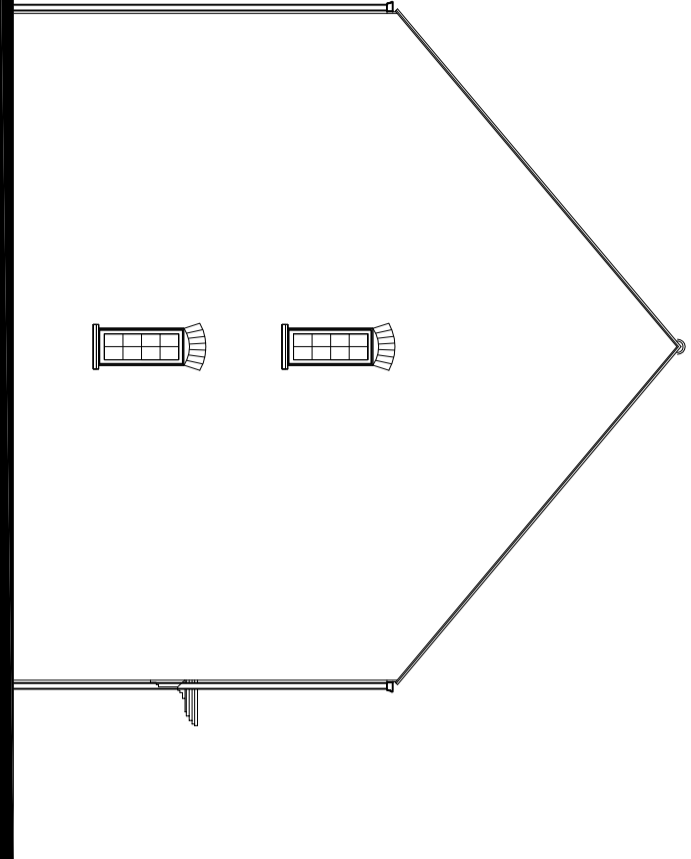


Side elevation plots

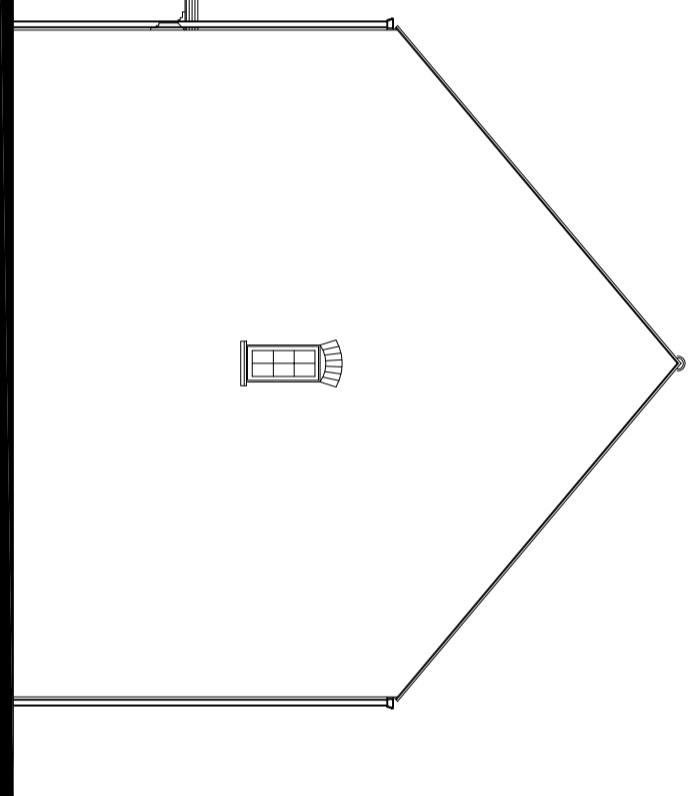

Side elevation (on stair side)

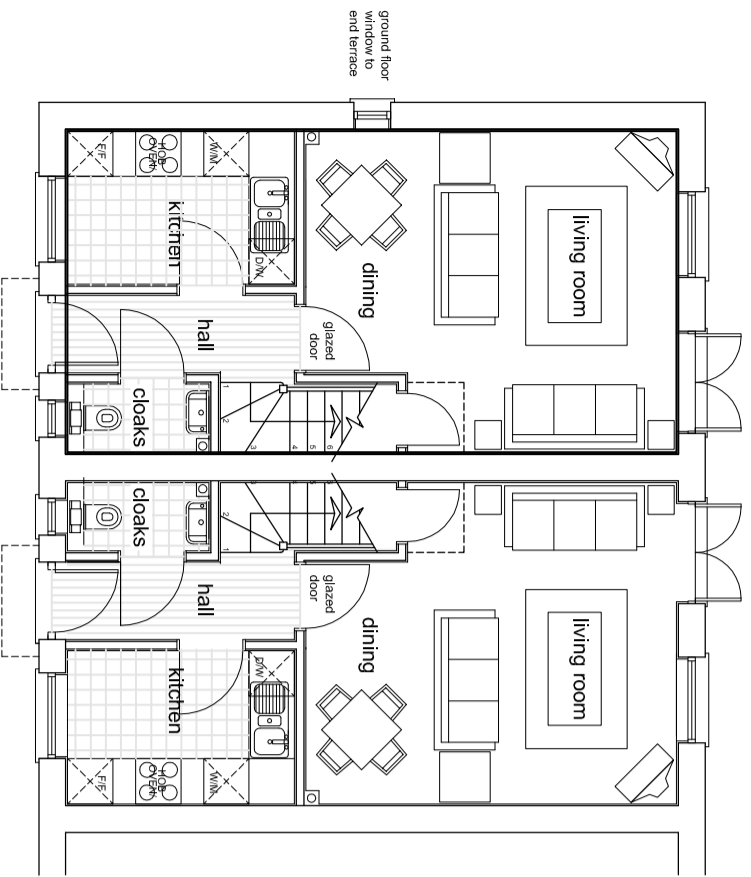

Ground floor

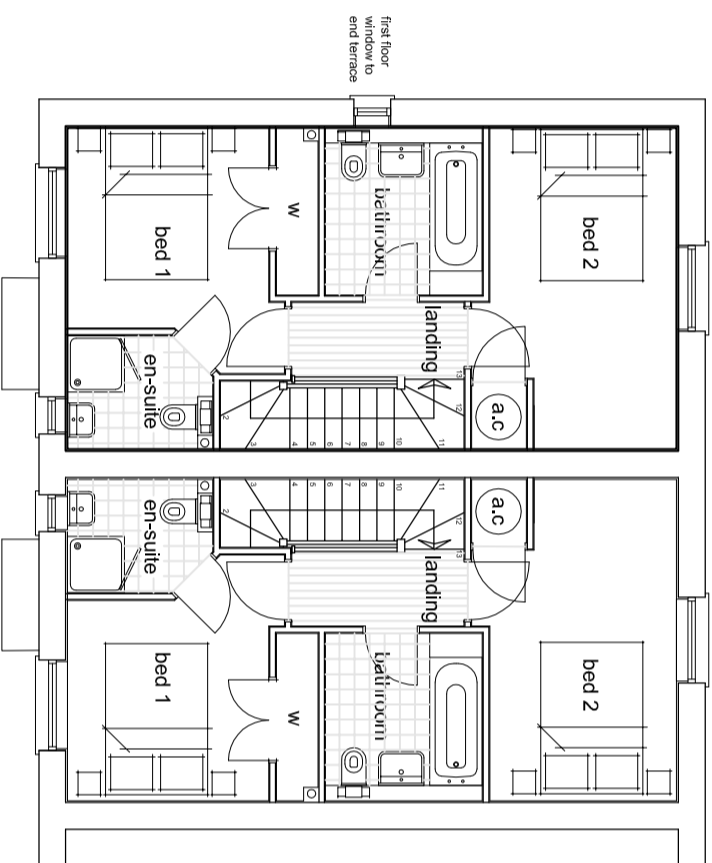

First floor

Countryside Properties
 Countryside Properties PLC
 11th Floor, 100 Broad Street, Birmingham, B2 4DG
 Tel: 0121 2000000 Fax: 0121 2000000
 Email: sales@countryside.co.uk Website: www.countryside.co.uk
 Sales: Cheltenham, Gloucestershire; Epsom, Surrey; London; Manchester; Milton Keynes; Reading; York

Site: **Area KM1 - Kingsmere Bicester**
 Title: **House Type A Plans and Elevations**
 Floor area: **736 ft²**
 Struct. area: **749 ft²**

BSI
 British Standards Institution
 389 Chiswick Avenue, Uxbridge, Middlesex, UB8 3PH
 Tel: 020 8996 9001 Fax: 020 8996 7001
 Email: bsi@bsi.com Website: www.bsi.com

Drawn by: **pg**
 Checked: **pg**
 Scale: **1:100**
 Date: **04/02/20**
 Sheet no: **5-10-09**
 Project no: **Sheet 1**
 Revision: