


Front Elevation


Side Elevation

Rear Elevation


Side Elevation

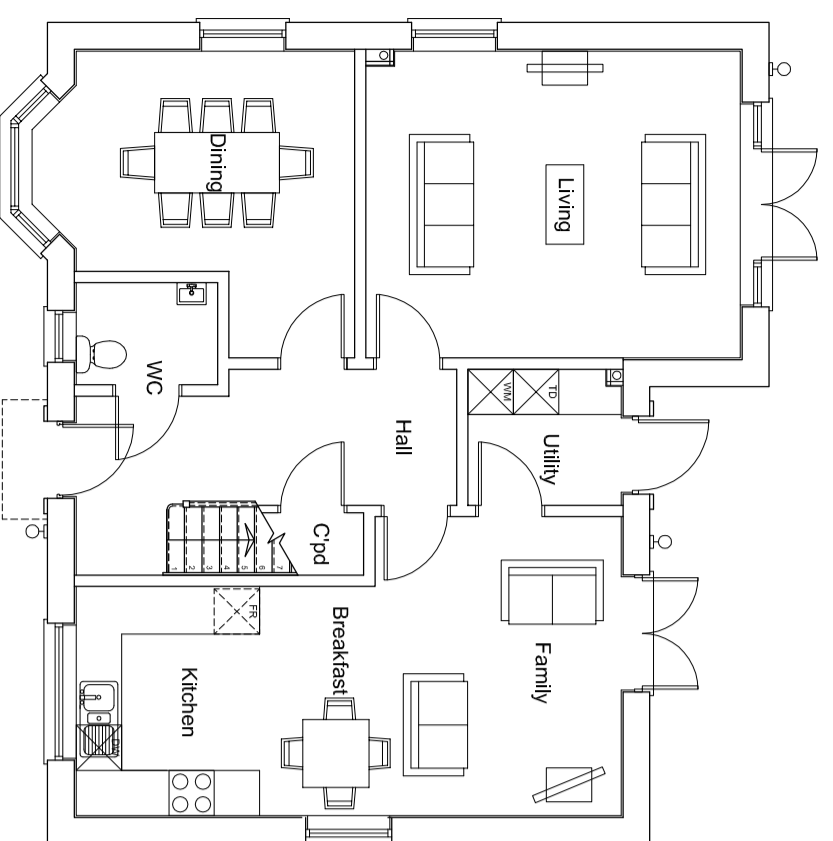

GROUND FLOOR

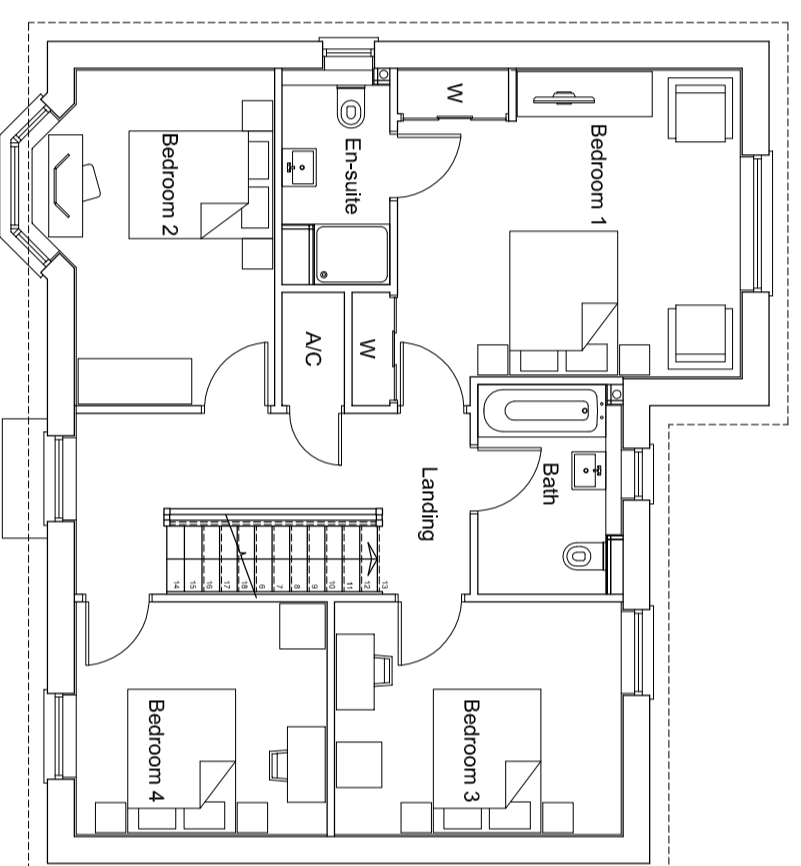

FIRST FLOOR

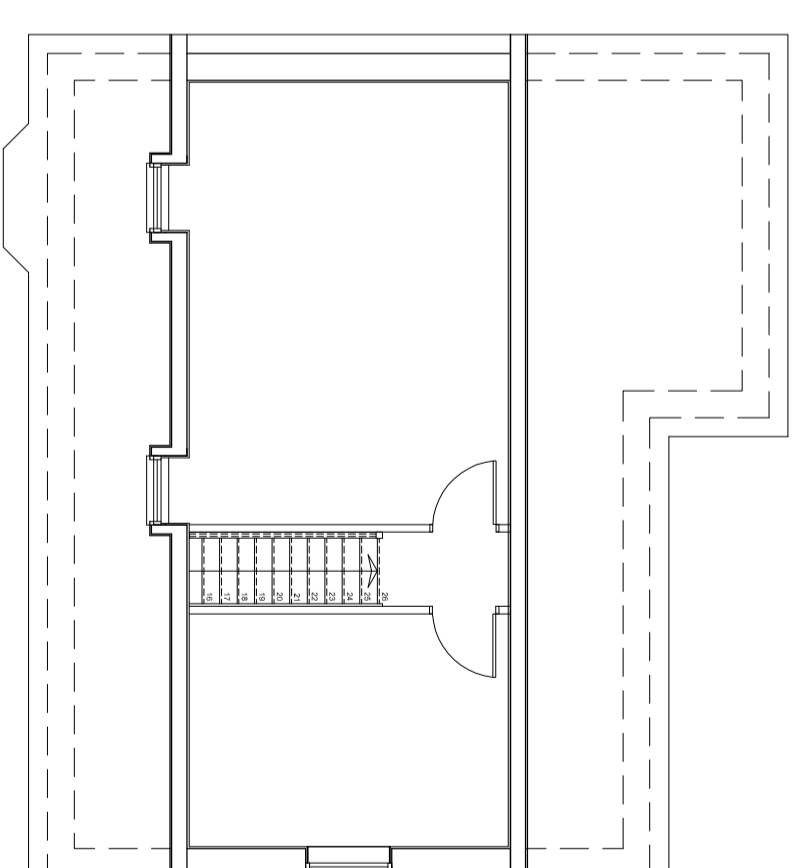

SECOND FLOOR

reference	date	description

THIS HOUSE IS DESIGNED TO MEET LIFETIME HOME REQUIREMENTS

Countryside Properties
 Countryside Properties PLC
 15th Floor, 15 Abchurch Lane, London EC4N 3DF
 Tel: 020 7460 8000 Fax: 020 7460 8001
 Group Chief Architect: Peter McIlroy BA Hons RIBA

Site: **Area KM 1 - KINGSMERE BICESTER**
 Title: **House Type H - Brick Plans and Elevations**
 floor area: **1725 ft²**
 finish area: **1745 ft²**
 struct. area: **1745 ft²**

PERESTER
 15th Floor, 15 Abchurch Lane, London EC4N 3DF
 Tel: 020 7460 8000 Fax: 020 7460 8001
 Group Chief Architect: Peter McIlroy BA Hons RIBA

Drawn by: **KB**
 checked: **KB**
 scale: **1:100**
 date: **July 2009**
 sheet no: **N00200-PL-130**
 reference: **KB**