


TREE PLANTING



Malus domestica (Ornamental Apple)


LOCAL AREA OF PLAY

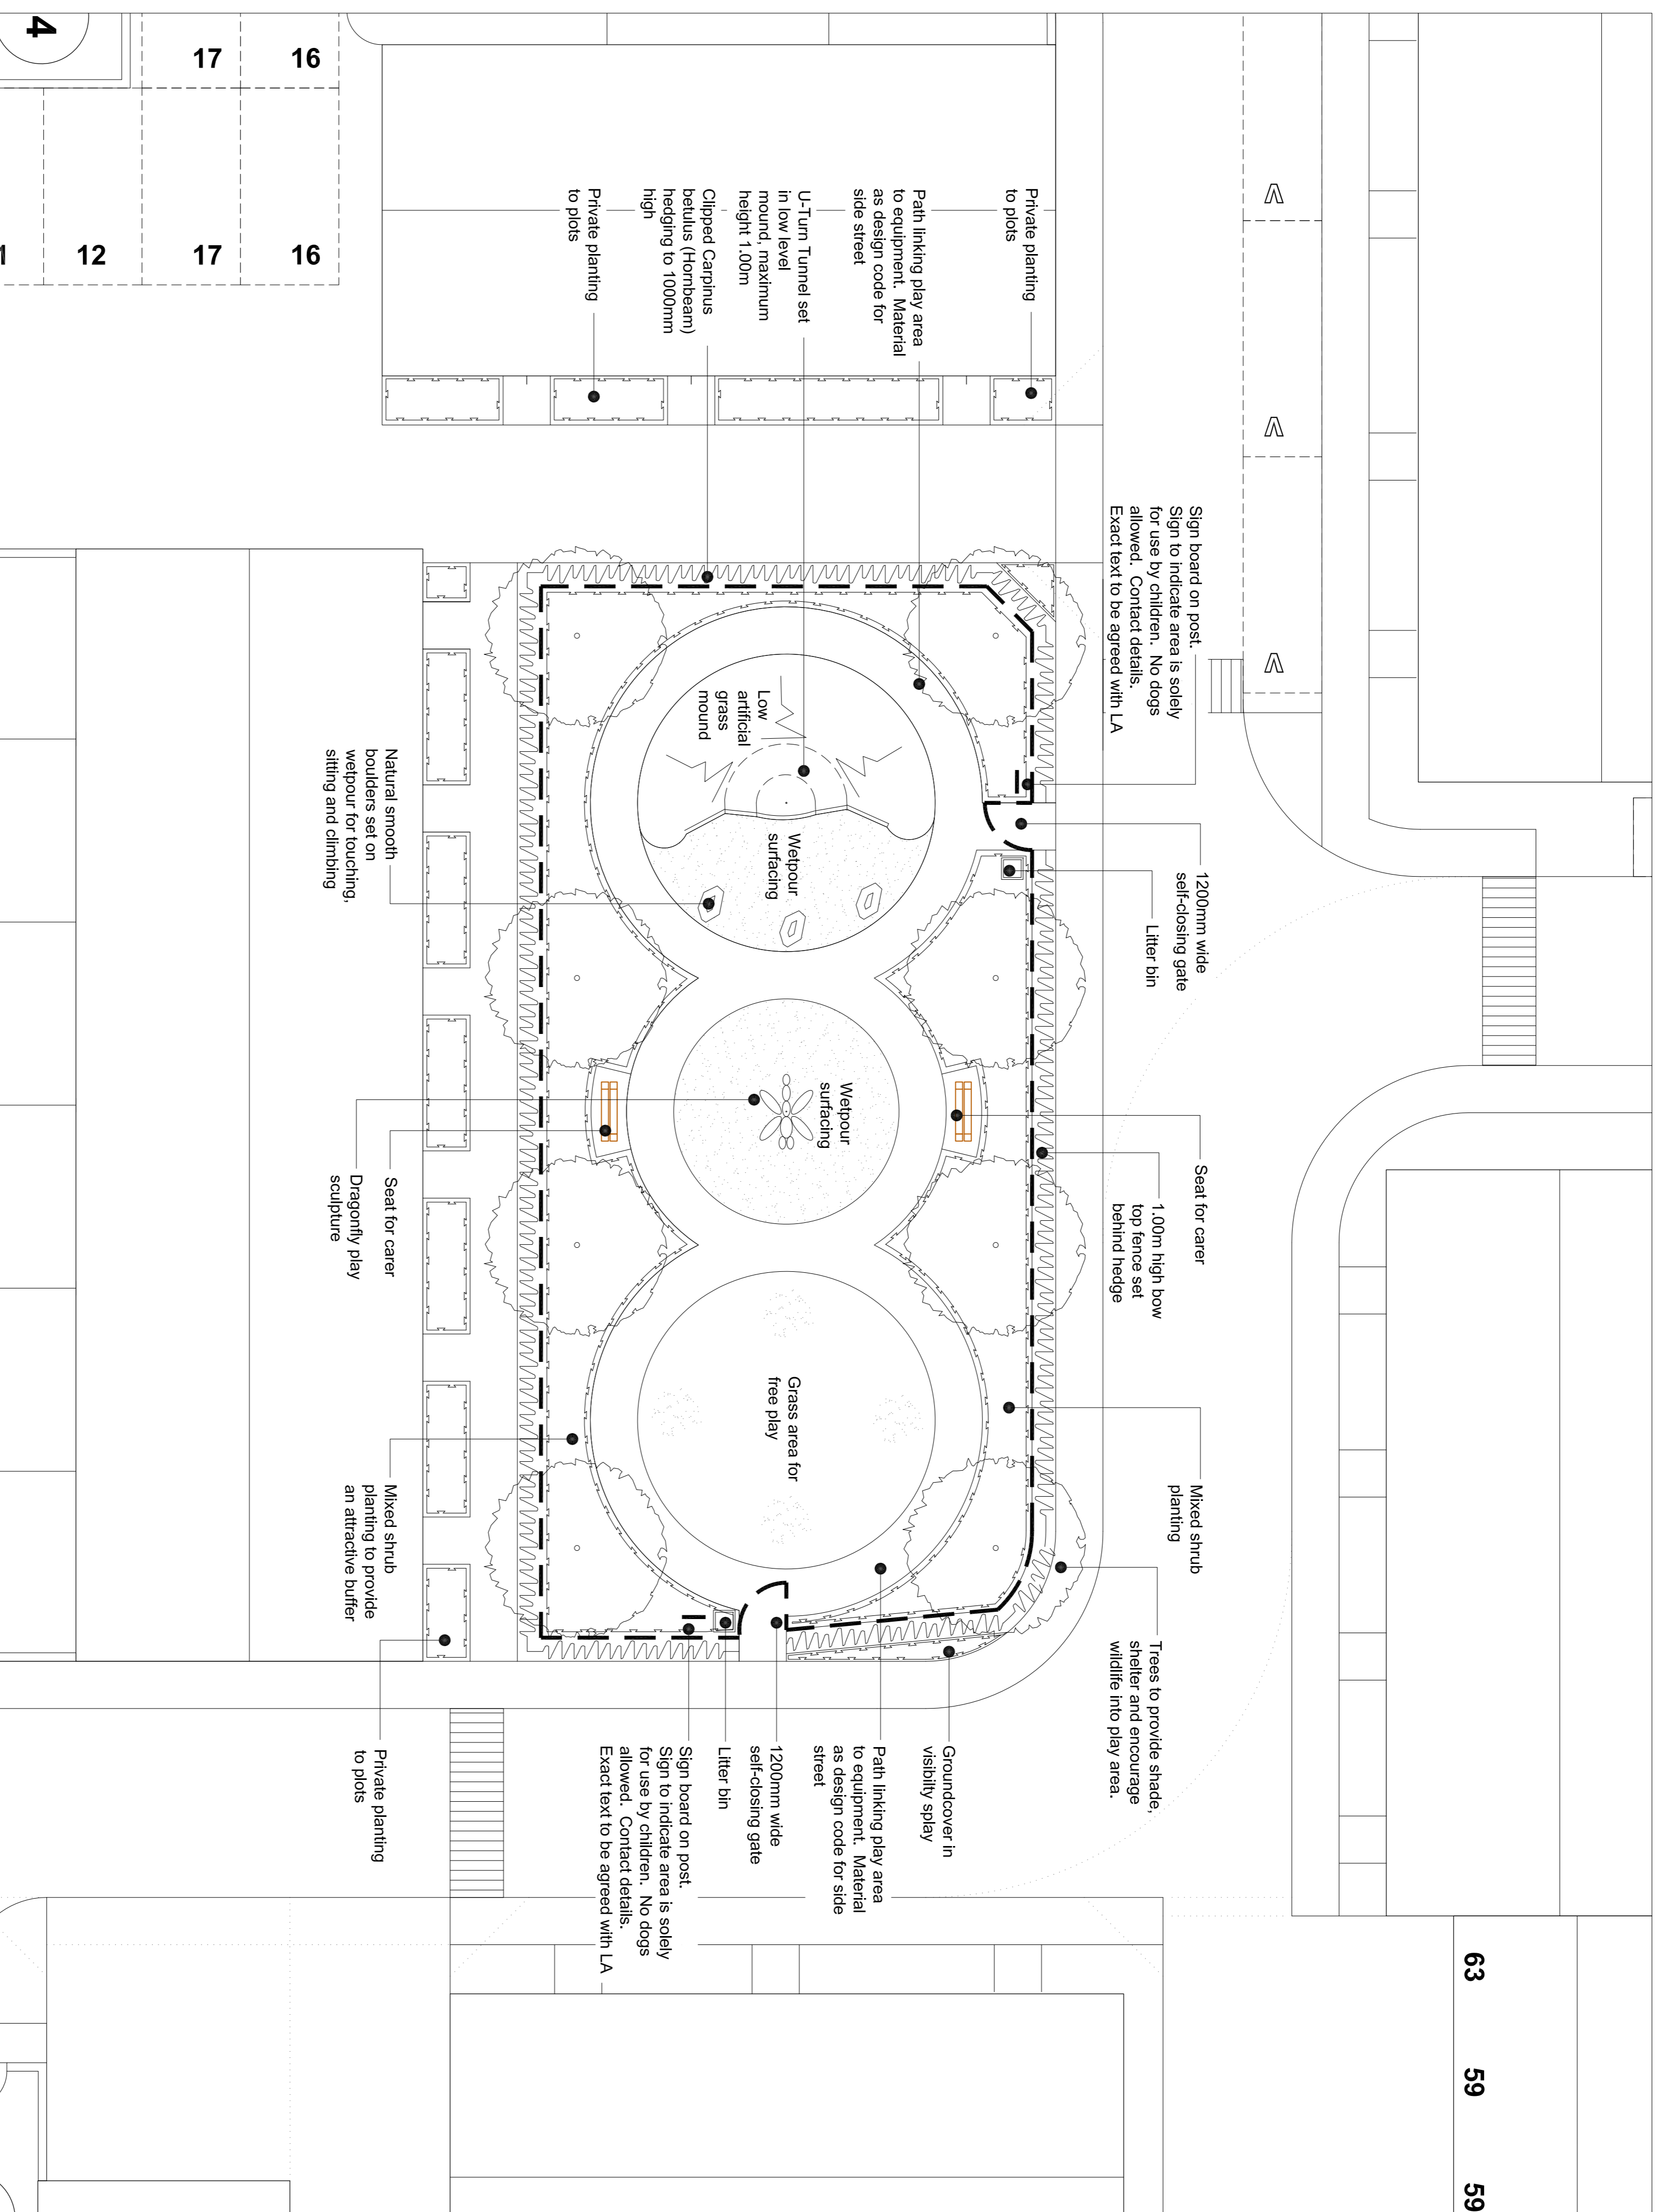

SHRUB PLANTING



Lavandula Hidcote

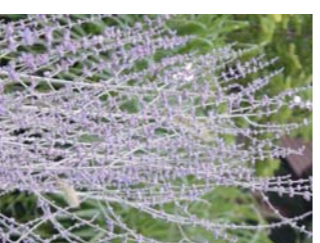

Perovskia Blue Spire



Salvia officinalis



Rosmarinus officinalis

FURNITURE



Blackburn Seat, colour black, with armrests from Bisco, fixed to steel stand.



Runbury enhanced steel, square litter bin from Wipac, colour black, fixed to steel stand.

FENCING




1.00m high box top fencing, colour black, with 1.20m wide self-closing gate.

PLAY EQUIPMENT



U-turn from Playable set in low grass mound with top / shelter timber shelter.

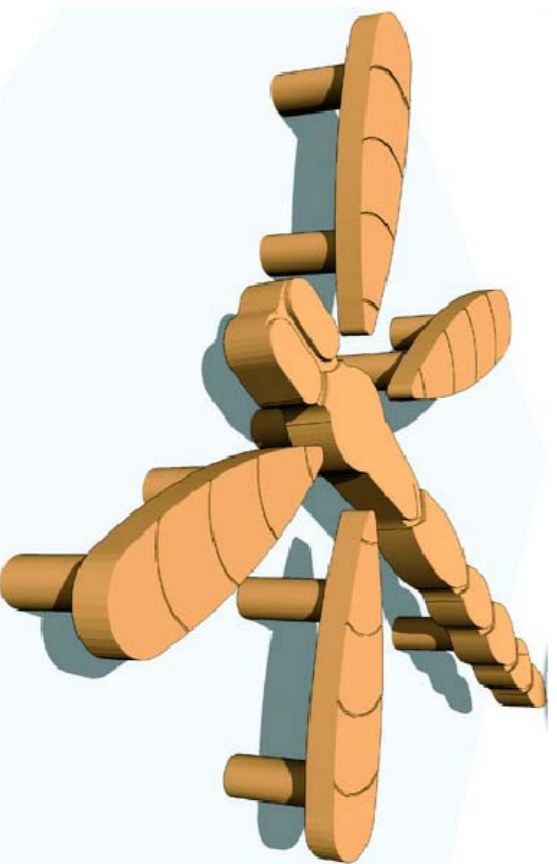

Timber dragonfly table and seats for imaginative play, sitting and balancing from Hand Made Pieces at Bongo.




NATURAL STONES




Smooth boulder for touching, sitting and climbing.

SAFETY SURFACE

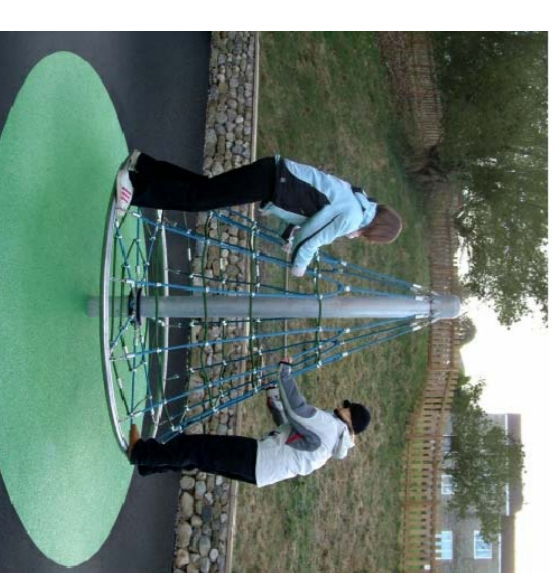

Wetpour safety surface under around U-Turn tunnel and Dragonfly play sculpture.

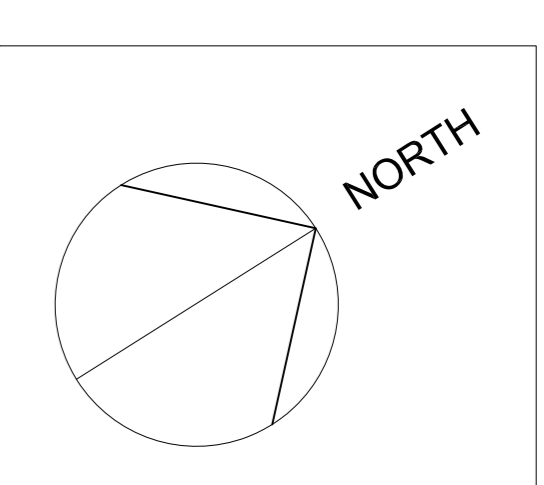

Countryside Properties

The Drive
The Drive
Essex, CM13 3AT
www.countrysideproperties.com

Tel: 01273 40000
Fax: 01273 40001

Group: Orlin Architects, Martin McLurray & Arch (Pty) Ltd, RIBA

Site: **Phase KM1 Kingsmere Bicester**

Site: **Local Area Play Adjacent Plots 7-22, 56-58 & 62-65**

Scale: 1:100

Date: November 2009

Drawn by: MJR

Checked: ESB

Drawing no: **N00200-PL-L04**

Sheet no: _____

Rev/s: _____

© The drawing is copyright of Countryside Properties. It and must not be copied or reproduced in whole or in part, nor used in conjunction with any project without Countryside's written consent.