


TREE PLANTING



Sorbus aucuparia 'Sheerwater Seedling'
(Mountain Ash)

LOCAL AREA OF PLAY

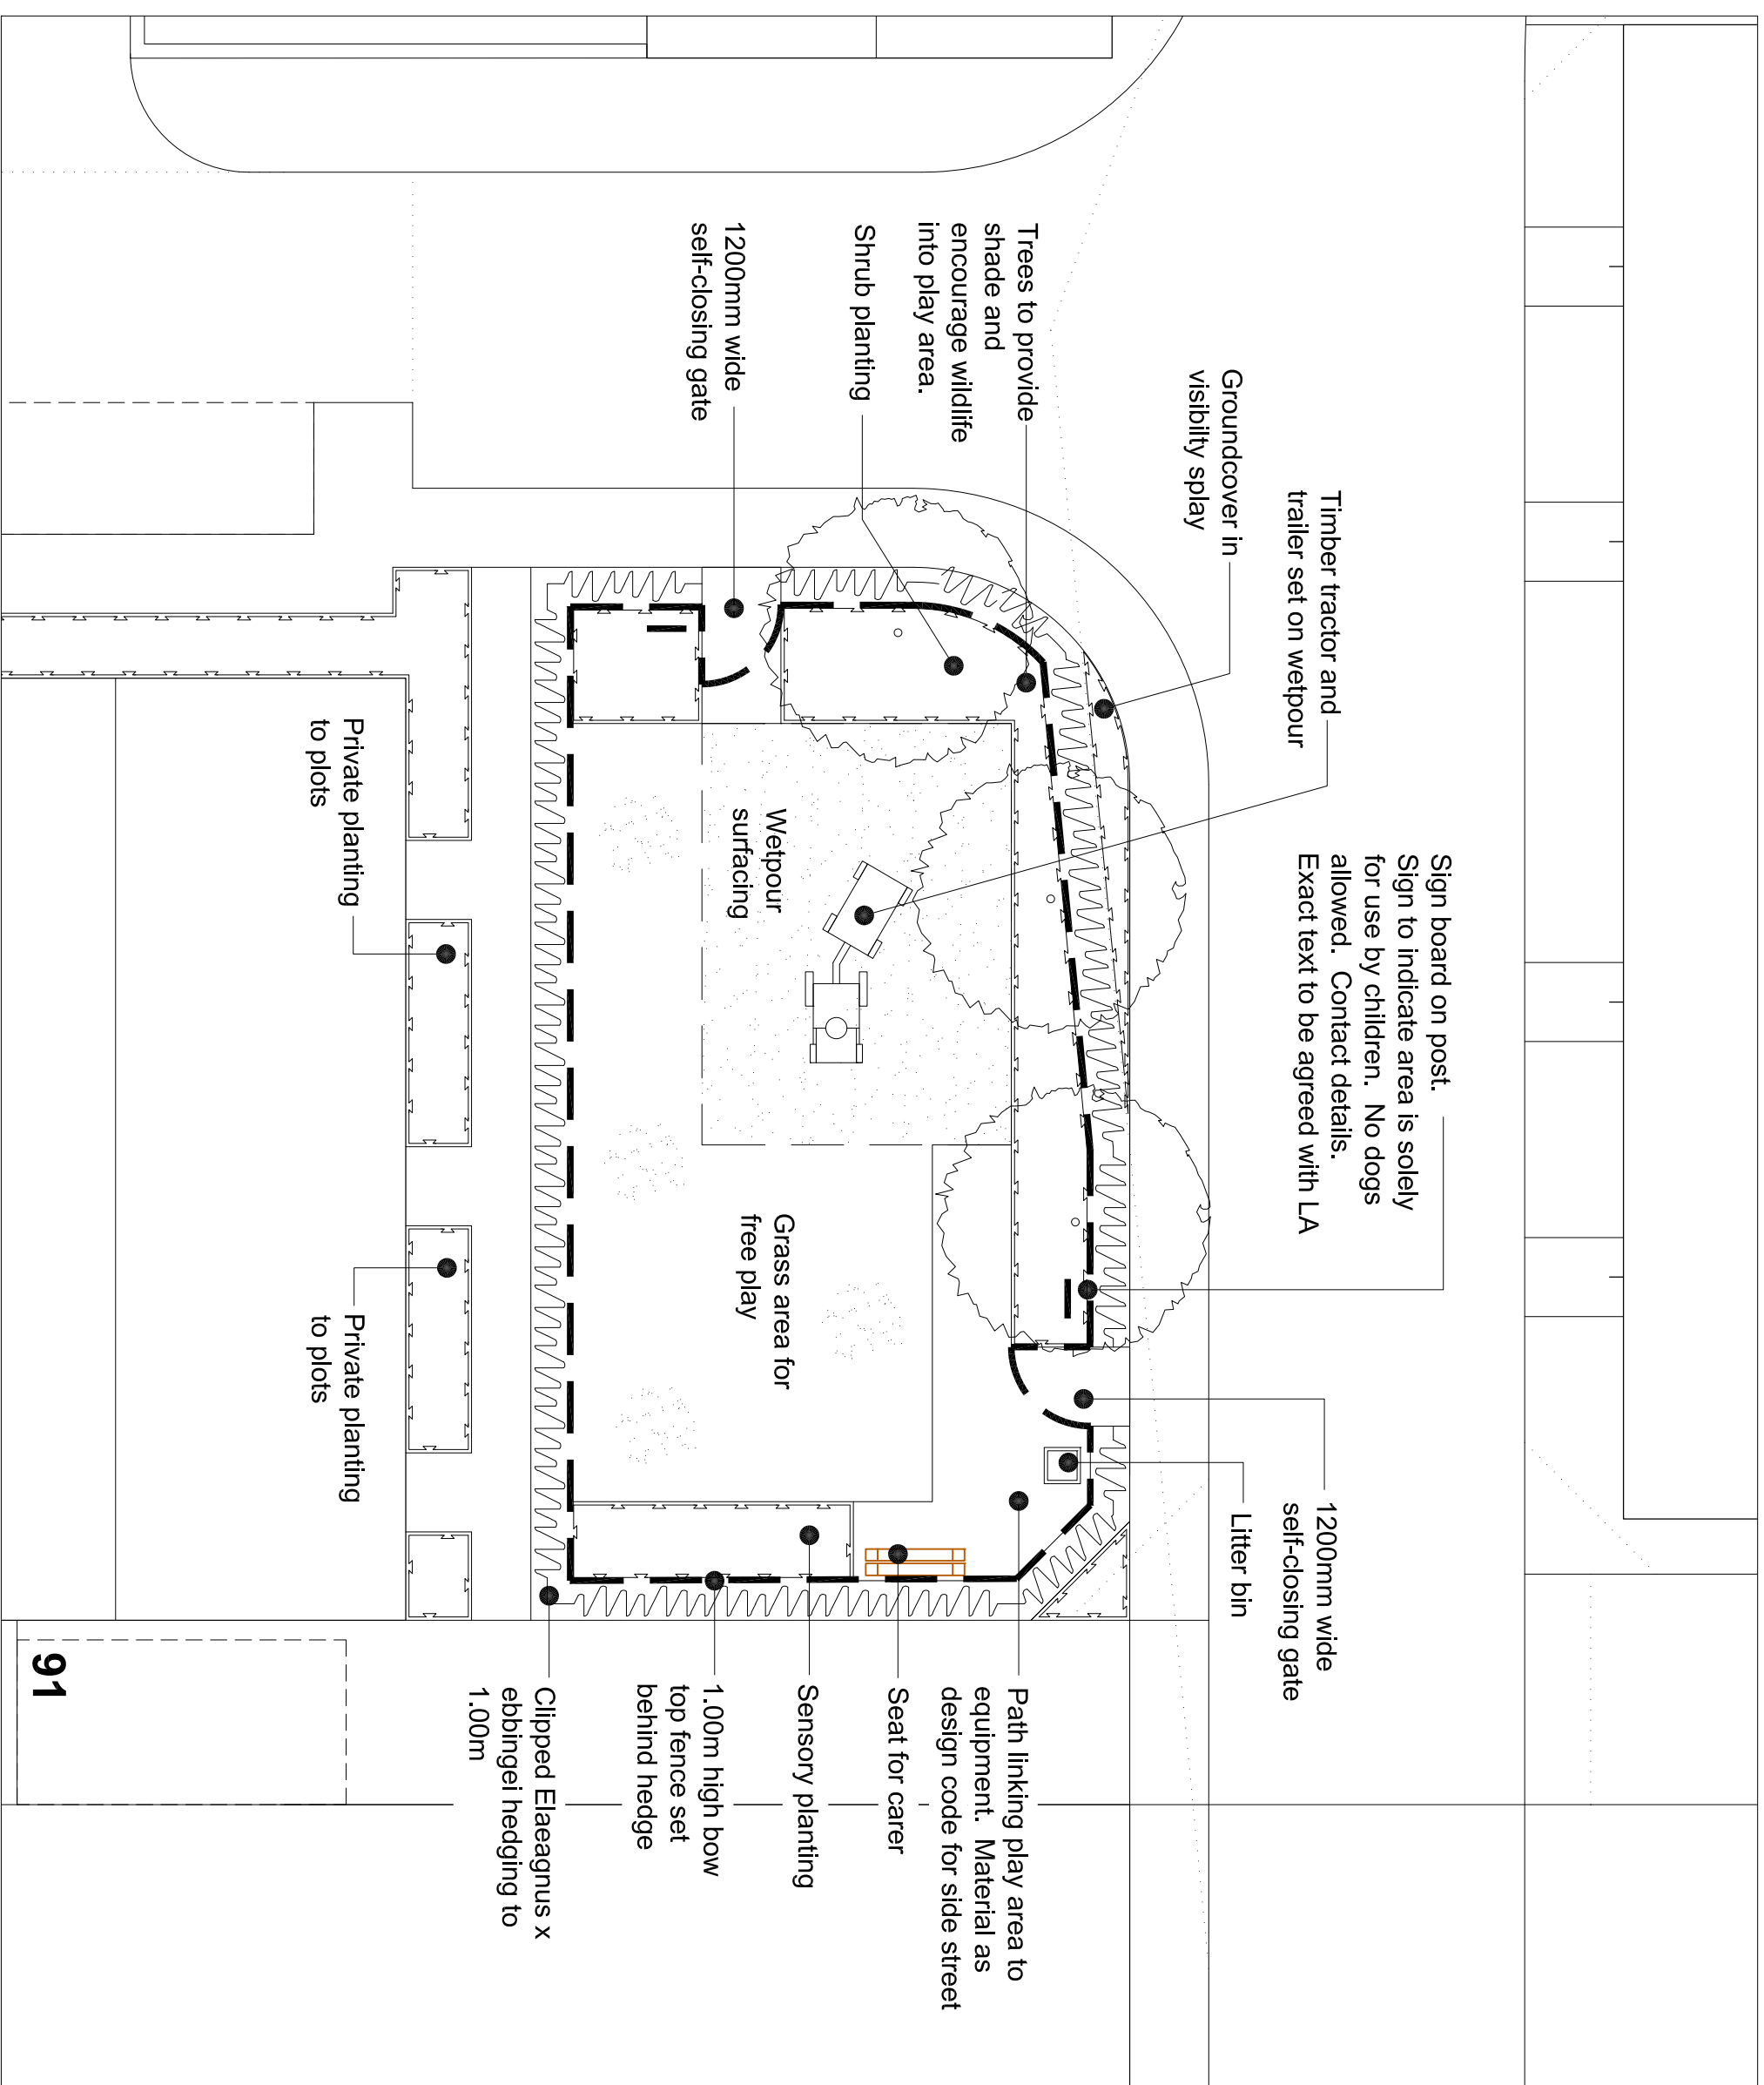

HEDGING



Clipped Eleaagnus ebbingei hedging to 1.00m high

SHRUB PLANTING



Lavandula sp.



Perovskia Blue Spire




Salvia officinalis



Rosmarinus officinalis

PLAY EQUIPMENT

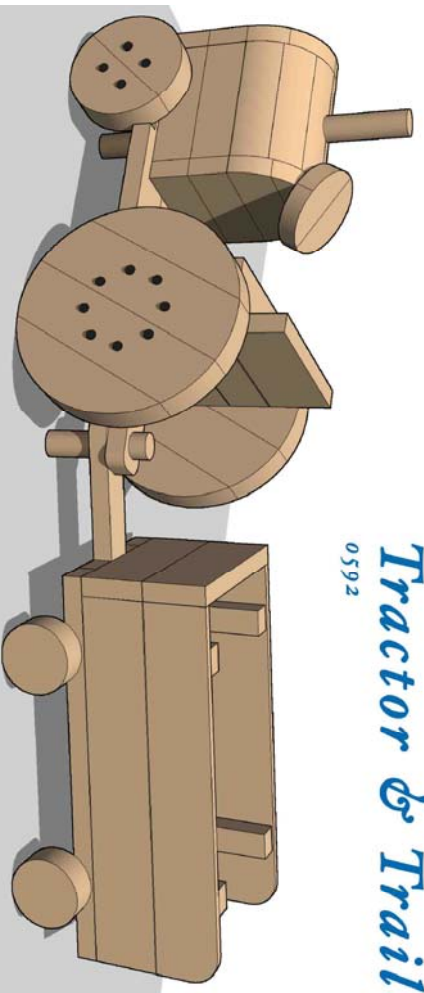


Timber tractor and trailer for role play from Hade Made Places at Broxap

Tractor & Trailer

0592



SAFETY SURFACE

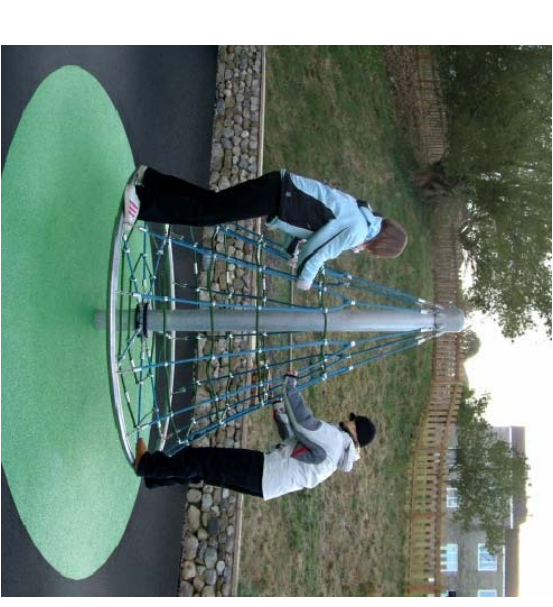

Wetpour safety surface under tractor and trailer

FENCING



1.00m high bow top fencing, colour black, with 1.20m wide self-closing gate.




FURNITURE



Blackburn Seat, colour black, with armrests from Broxap, fixed to hard stand.



Bamsley galvanneal steel, square litter bin from Wyborne, colour black, fixed to hard stand.

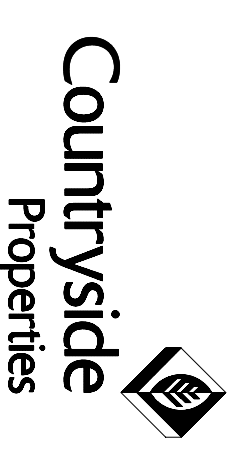 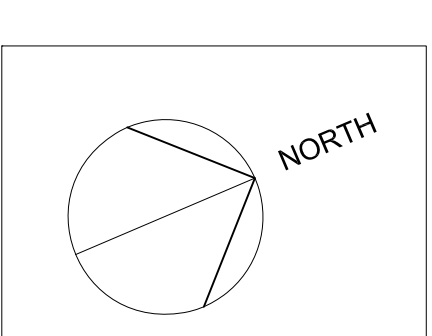

Countryside Properties
Countryside Properties PLC
Countryside House
The Drive
Epsom, Surrey
Middlesex TW20 9BQ
Tel: 01277 280000 Fax: 01277 690690
www.countryside-properties.com
Group Chief Architect: Merrin McLarny, B Arch (Hons) RIBA

site: **Phase KM1
Bicester
Oxfordshire**

title: **Local Area Play
Adjacent Plots 89-91**

scale: @A2	1:100	drawn by: MJR
date: November 2009		checked: ESB
drawing no: N00200-PL-L05		revision:
sheet no:		