


DO NOT SCALE

- NOTES:**
- THIS DRAWING SHOULD BE READ IN CONJUNCTION WITH ALL OTHER RELEVANT ENGINEERING DETAILS, DRAWINGS & SPECIFICATIONS.
 - ALL DIMENSIONS ARE IN METRES UNLESS OTHERWISE STATED. SIMILARLY ALL LEVELS ABOVE DATUM ARE ALSO IN METRES.
 - EXISTING LEVELS AND DIMENSIONS ARE TO BE CHECKED AND VERIFIED BY THE CONTRACTOR PRIOR TO COMMENCEMENT OF WORK.
 - ANY DIMENSIONS SHOULD BE REFERRED TO THE RELEVANT DRAWING SHEET AND THE LOCATION OF DIMENSION CAN BE SUFFICIENT FROM THE COMMENCEMENT OF WORK.
 - FOR ALL EXISTING SERVICES ARE TO BE CHECKED AND THEIR LOCATION DETERMINED.
 - THE LOCATION OF ANY SERVICES SHOWN ON THIS DRAWING IS FOR INFORMATION ONLY AND THE CONTRACTOR SHALL BE RESPONSIBLE FOR THE LOCATION OF ALL SERVICES WHICH WILL AFFECT THE WORKS FROM THE COMMENCEMENT OF ANY CONSTRUCTION.
 - ANY RELOCATION/REPAIRS WORKS REQUIRED ARE TO BE COMPLETED IN ADVANCE OF THE PROPOSED WORKS AND IN ACCORDANCE WITH THE RELEVANT CONTRACT DOCUMENTS.
 - REFER TO FINISHED DIMENSIONS AND SLOPE AND LINE DIMENSIONS.
 - FOR CROSSFALLS SEE CROSS SECTION DRAWINGS 1903/09/014.
 - STEEL FILL GATES TO BE IN ACCORDANCE WITH MANUAL OF CONSTRUCTION DOCUMENTS FOR HIGHWAY WORKS, PART 4 (CONSTRUCTION STAGE 1) (SEE SHEET FIELD 09/0).

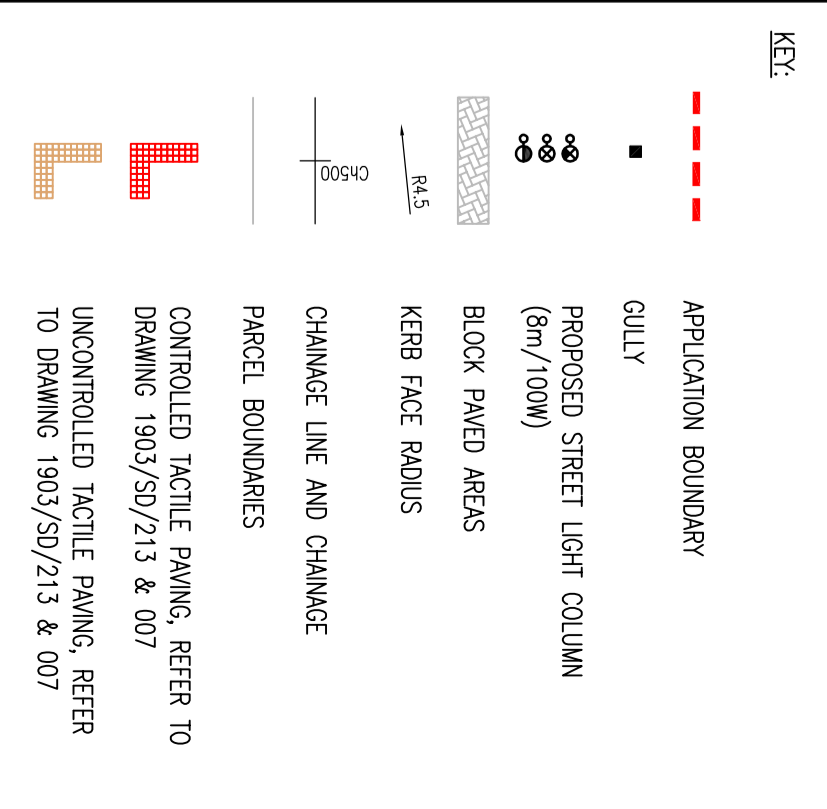

NO.	DATE	BY	DESCRIPTION	CHKD.	APPD.
1	18/02/10	JK	ISSUE FOR CONSTRUCTION	JK	JK
2	18/02/10	JK	ISSUE FOR CONSTRUCTION	JK	JK
3	18/02/10	JK	ISSUE FOR CONSTRUCTION	JK	JK

TECHNICALLY APPROVED

WSP
 WSP Group plc
 1903/GA/051

CLIENT:	COUNTRYSIDE PROPERTIES
PROJECT:	SOUTH WEST BICESTER BICESTER, OXFORDSHIRE
SITE:	GENERAL ARRANGEMENT SITE LAYOUT
DATE:	18/02/10
SCALE:	AS SHOWN
PROJECT NO.:	1903/GA/051
DATE:	18/02/10
BY:	JK
CHKD.:	JK
APPD.:	JK