


DO NOT SCALE

- NOTES:
1. THE DRAWING SHOULD BE READ IN CONJUNCTION WITH ALL OTHER RELEVANT CONSTRUCTION DETAILS, DRAWINGS & SPECIFICATIONS.
  2. ALL DIMENSIONS ARE IN METRES UNLESS OTHERWISE STATED. DIMENSIONS IN BRACKETS ARE ALSO IN METRES.
  3. PRIOR TO THE COMMENCEMENT OF CONSTRUCTION WORKS, EXISTING LEVELS AND DIMENSIONS ARE TO BE CHECKED AND CORRECTED ON SITE.
  4. ANY DISCREPANCIES SHOULD BE REPORTED TO THE ARCHITECT IMMEDIATELY. THE ARCHITECT'S DECISION CAN BE SOUGHT PRIOR TO THE COMMENCEMENT OF WORK.
  5. LOCATION OF ALL EXISTING SERVICES ARE TO BE CHECKED AND THEIR LOCATION CORRECTED.
  6. THE LOCATION OF ANY SERVICES SHOWN ON WSP DRAWINGS ARE INDICATIVE ONLY. IT WILL BE THE RESPONSIBILITY OF THE ALL SERVICES WHICH WILL AFFECT THE WORKS PRIOR TO COMMENCEMENT OF CONSTRUCTION.
  7. ANY RELOCATION/REPAIRS WORKS REQUIRED ARE TO BE COMPLETED IN ADVANCE OF THE PROPOSED WORKS AND IN RECONSTRUCTION.
  8. ALL HIGHWAY DRAINAGE TO BE ACCEPTED BY OCC AND SECURE THAT ALL DRAINS BE CONSTRUCTED TO OCC STANDARDS UNLESS SPECIFIED OTHERWISE.
  9. ALL SEWERS TO BE LINED TO CLASS 5 BEDDING CONSTRUCTION UNLESS SPECIFIED OTHERWISE.
  10. FILL WATER SEWERS TO BE ACCEPTED BY THAMES WATER LIMITED UNDER SECTION 104 OF THE WATER INDUSTRY ACT.

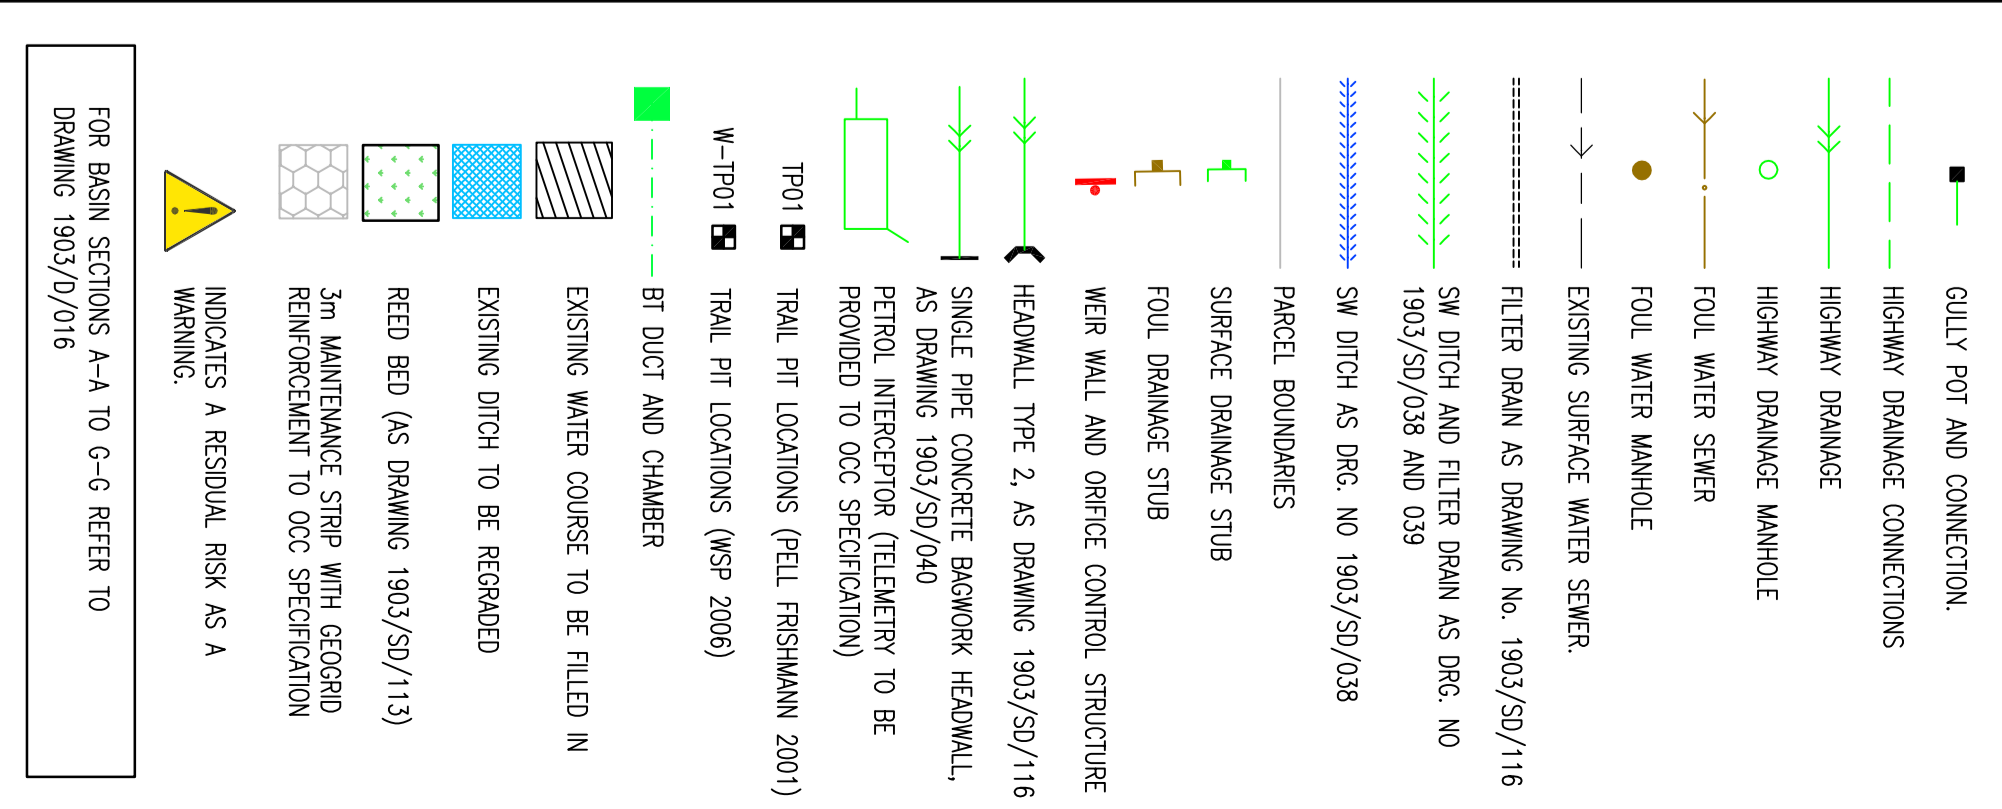

FOR TECHNICAL APPROVAL

NO	DATE	BY	REVISION
1	18/02/10	JM	ISSUED FOR APPROVAL
2	27/11/09	JM	REVISED DRAWING

**WSP**

Head Office: Bicester, Oxon  
 Tel: +44 (0)1295 318800 Fax: +44 (0)1295 318100  
 www.wspgroup.com

COUNTRYSIDE PROPERTIES

SOUTHWEST BICESTER  
 BICESTER, OXFORDSHIRE

DRAINAGE LAYOUT

DATE	18/02/10	BY	JM

11011903 1903D/113 G

© WSP Group plc