


DO NOT SCALE

- NOTES**
1. THIS DRAWING SHOULD BE READ IN CONJUNCTION WITH ALL OTHER RELEVANT ENGINEERING DETAILS, DRAWINGS & SPECIFICATIONS.
 2. ALL DIMENSIONS ARE IN METRES UNLESS OTHERWISE STATED. DIMENSIONS ABOVE DATA ARE ALSO IN METRES.
 3. EXISTING LEVELS AND DIMENSIONS ARE TO BE CHECKED AND CONFIRMED PRIOR TO THE COMMENCEMENT OF WORK.
 4. ANY DISCREPANCIES SHOULD BE REPORTED TO THE CLIENT IMMEDIATELY UPON THE COMMENCEMENT OF WORK.
 5. PRIOR TO COMMENCEMENT OF CONSTRUCTION WORKS, THE LOCATION OF ALL EXISTING SERVICES ARE TO BE CHECKED AND RECORDED.
 6. THE LOCATION OF ANY SERVICES SHOWN ON THIS DRAWING IS FOR INFORMATION ONLY. THE CONTRACTOR SHALL BE RESPONSIBLE FOR LOCATING AND VERIFYING THE EXISTENCE OF ALL SERVICES WHICH WILL AFFECT THE WORKS PRIOR TO COMMENCEMENT OF CONSTRUCTION.
 7. ANY REDUCTION/REMOVAL WORKS REQUIRED ARE TO BE APPROVED IN ADVANCE BY THE LOCAL AUTHORITY AND MUST BE IN ACCORDANCE WITH THE RELEVANT STATUTORY REQUIREMENTS.
 8. REFER TO FINISHES DRAWINGS AND SOI AND LIE DRAWINGS.
 9. FOR CROSSINGS SEE CROSS SECTION DRAWINGS 1903/PS/014 TO 1903/PS/019.
 10. STEEL FIELD CATES TO BE IN ACCORDANCE WITH MANUAL OF CONCRETE DESIGN FOR HIGHWAY WORKS, HANDBOOK FOR DESIGNERS (REV. 11) (SEE SHEET 1903/SO/038).

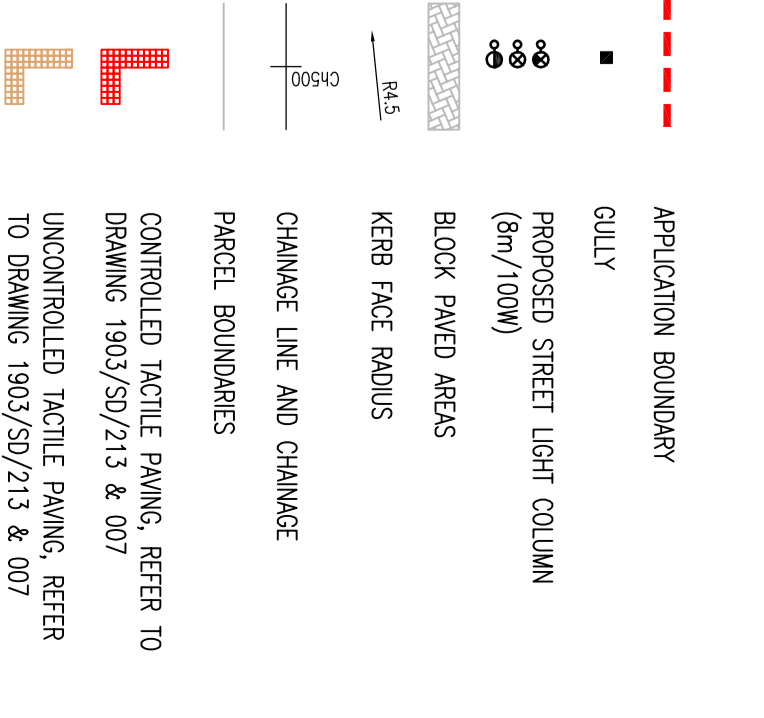

FOR TECHNICAL APPROVAL

NO.	DATE	DESCRIPTION	BY	CHKD
1	18/02/2010	ISSUED FOR APPROVAL	JH	GH
2	18/02/2010	FOR COMMENTS	JH	GH
3	18/02/2010	FOR COMMENTS	JH	GH
4	18/02/2010	FOR COMMENTS	JH	GH

WSP

Head Office: 100, Basingstoke, Hampshire, RG23 7AU
 Tel: +44 (0)1256 318800 Fax: +44 (0)1256 318100
 www.wspgroup.com

COUNTRYSIDE PROPERTIES

SOUTHWEST BICESTER
BICESTER, OXFORDSHIRE

GENERAL ARRANGEMENT
SITE LAYOUT

PROJECT NO.	1903-GA-060	DATE	JAN 09
CLIENT	WSP	DESIGNER	WSP
DRAWING NO.	1903-GA-060	SCALE	AS SHOWN
DATE	11/01/2010	BY	JH
CHKD	GH	DATE	18/02/2010

© WSP Group plc