


FOR CONTINUATION REFER TO DWG NO 1903/RP/022

DO NOT SCALE

- NOTES
1. ALL DIMENSIONS ARE IN METERS UNLESS STATED OTHERWISE.
 2. THIS DRAWING SHOULD BE READ IN CONJUNCTION WITH ALL OTHER RELEVANT ARCHITECT AND ENGINEERING DETAILS.
 3. ANY DISCREPANCIES SHOULD BE REFERRED TO THE ARCHITECT SINCE ENGINEER IS UNABLE TO VERIFY DIMENSIONS ON THE SITE.
 4. FOR PRELIMINARY SETTING OUT INFORMATION REFER TO DRAWING 1903/RP/001 AND SETTING OUT SCHEDULES.

- KEY
- 1:20 — MAJOR CONTOURS (DOWN NETWORKS)
 - 1:500 — MINOR CONTOURS (DOWN NETWORKS)
 - PROPOSED ROAD ONLY
 - HIGHWAY CATCHMENT AREA
 - PANEL BOUNDARIES

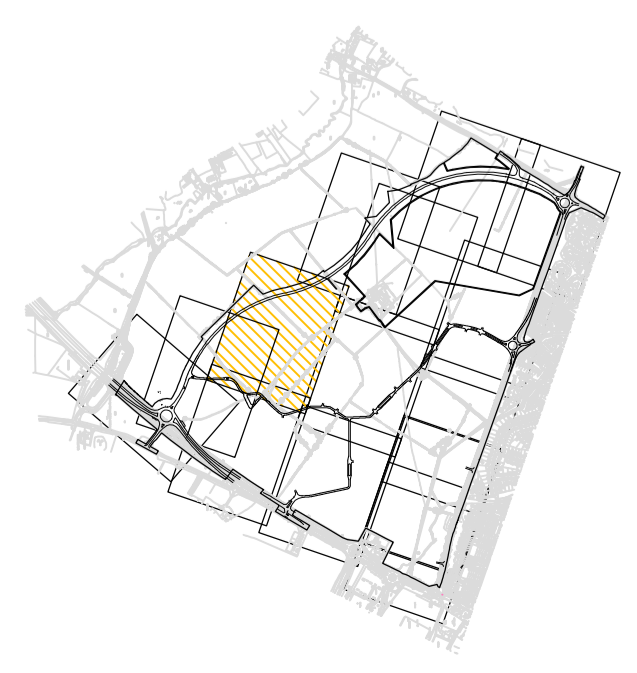

NO	DATE	BY	DESCRIPTION	CHK	APP
1	18/02/10	JAM	ISSUE FOR CONSTRUCTION	JAM	JAM
2	17/02/10	GP	ISSUE FOR EXAMINATION	GP	GP
3	15/02/10	GP	ISSUE FOR DESIGN	GP	GP

FOR TECHNICAL APPROVAL

WSP

Manufacturing House, Bishopton, 15th, Bishopton, Warrington, Cheshire, WA4 4JH
 Tel: +44 (0)1925 318800 Fax: +44 (0)1925 318700
<http://www.wspgroup.com>

COUNTRYSIDE PROPERTIES

SOUTHWEST BICESTER
 BICESTER, OXFORDSHIRE

FINISHED ROAD CONTOURS AND GULLY CATCHMENTS
 PERIMETER ROAD

SCALE	DATE	PROJECT	NO
1:20	JAM	1903/RP/063	D

© WSP Group plc