


Planting Labels (Proposed) - 12/05/2009

Code	Nr	Plant Name	Girth	Container
Bpen	33	Betula pendula	14-16cm	
Cbf	30	Carpinus betulus 'Fastigiata'	14-16cm	
Pnigm	16	Prunus nigra 'Maritima'	14-16cm	75L
Pa	16	Prunus avium	14-16cm	
Sorbaria	32	Sorbus aria	14-16	
Sorbars	24	Sorbus aucuparia 'Sheerwater Seedling'	14-16	
151				

Bulb Planting
Bluebell, Wild Daffodils, Snowdrops from www.reallywildflowers.co.uk to be planted equal amounts at 14 bulbs per sq metre.

CONTINUED BELOW

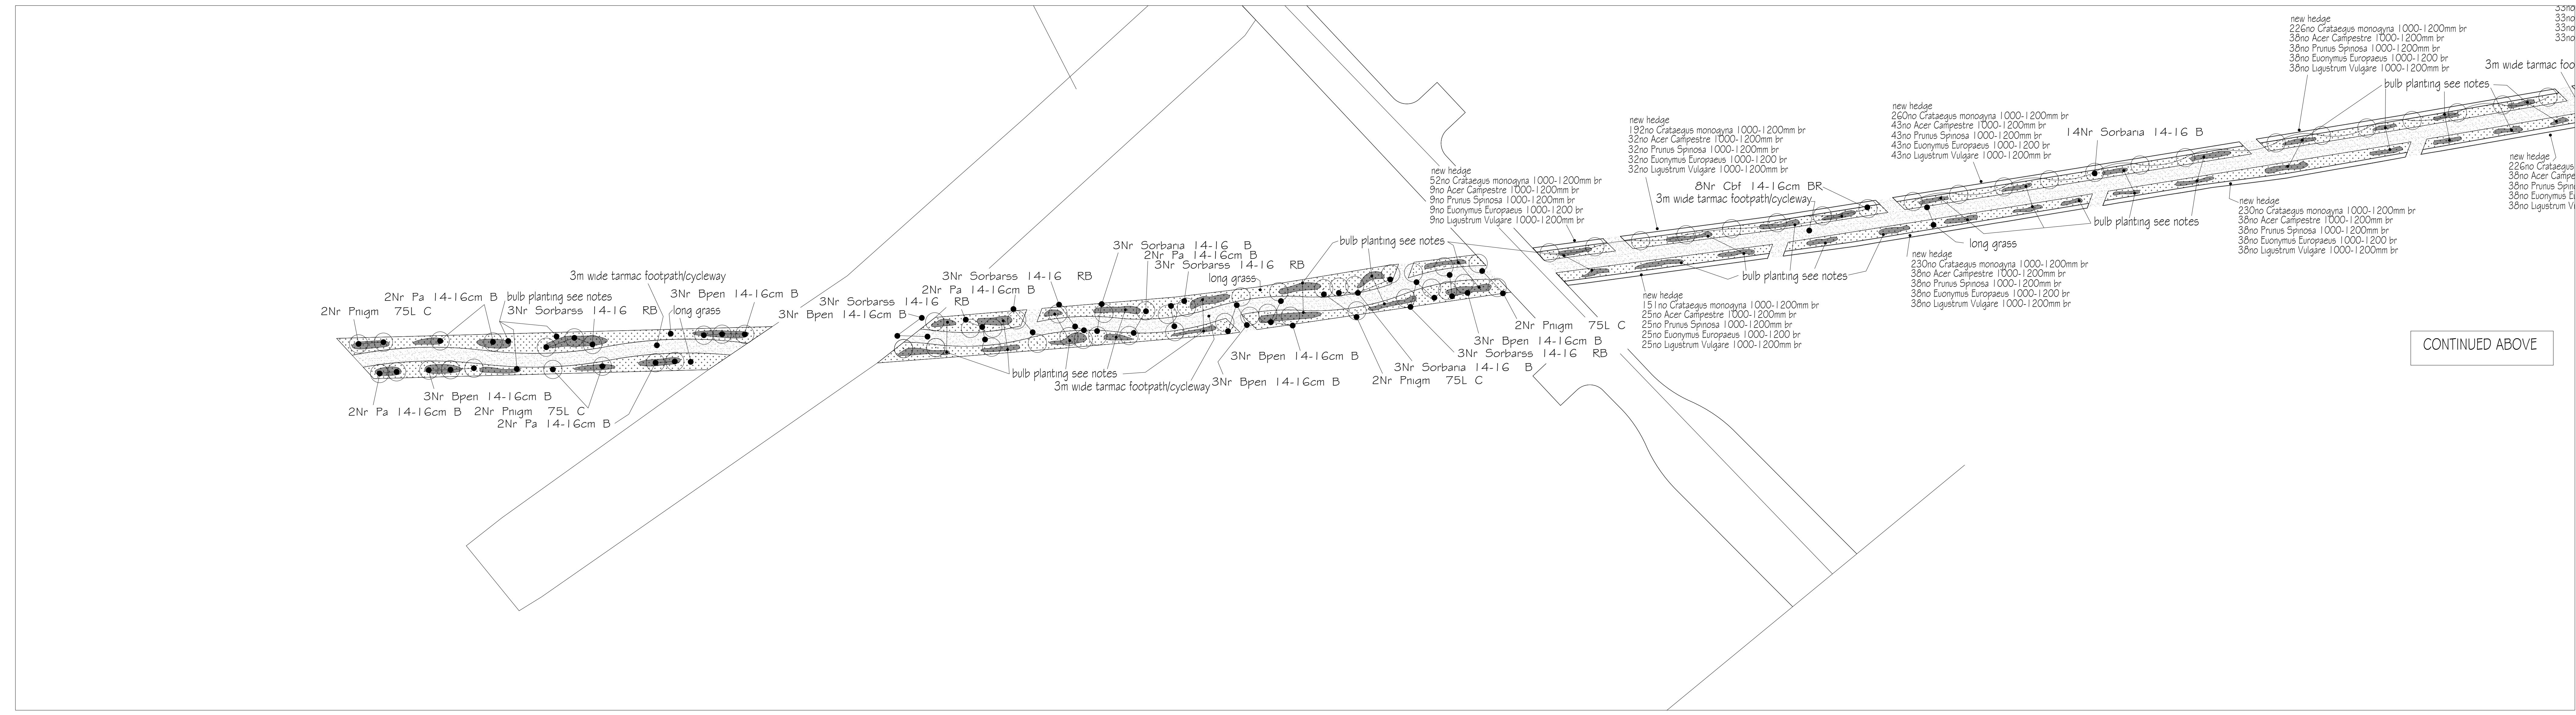

CONTINUED ABOVE

revision A - general revisions 9th January 2010

<p>Countryside Properties (Special Projects) Ltd The Drive, Bromwood, Essex, CM13 3AT Telephone 01277 260000 Facsimile 01277 696000 www.countryside-properties.co.uk E-mail: Countryside@did.pipex.com</p>	<p>CountrySide Architectural and Landscape Design Consultants</p> <p>The Design Studio Ivy Lodge 71 Belmont Avenue Wickford Essex SS12 0HG</p>	
	<p>Description LANDSCAPING DETAILS TO GREEN ROUTE SL24,SL24A,SL24B</p>	<p>Drawing Name BICESTER OXFORD</p>
<p>Drawn by DAVID FOUNTAIN</p>	<p>Dwg number DFD/BIG/L17</p>	<p>Scale: 1:500@AO</p>