


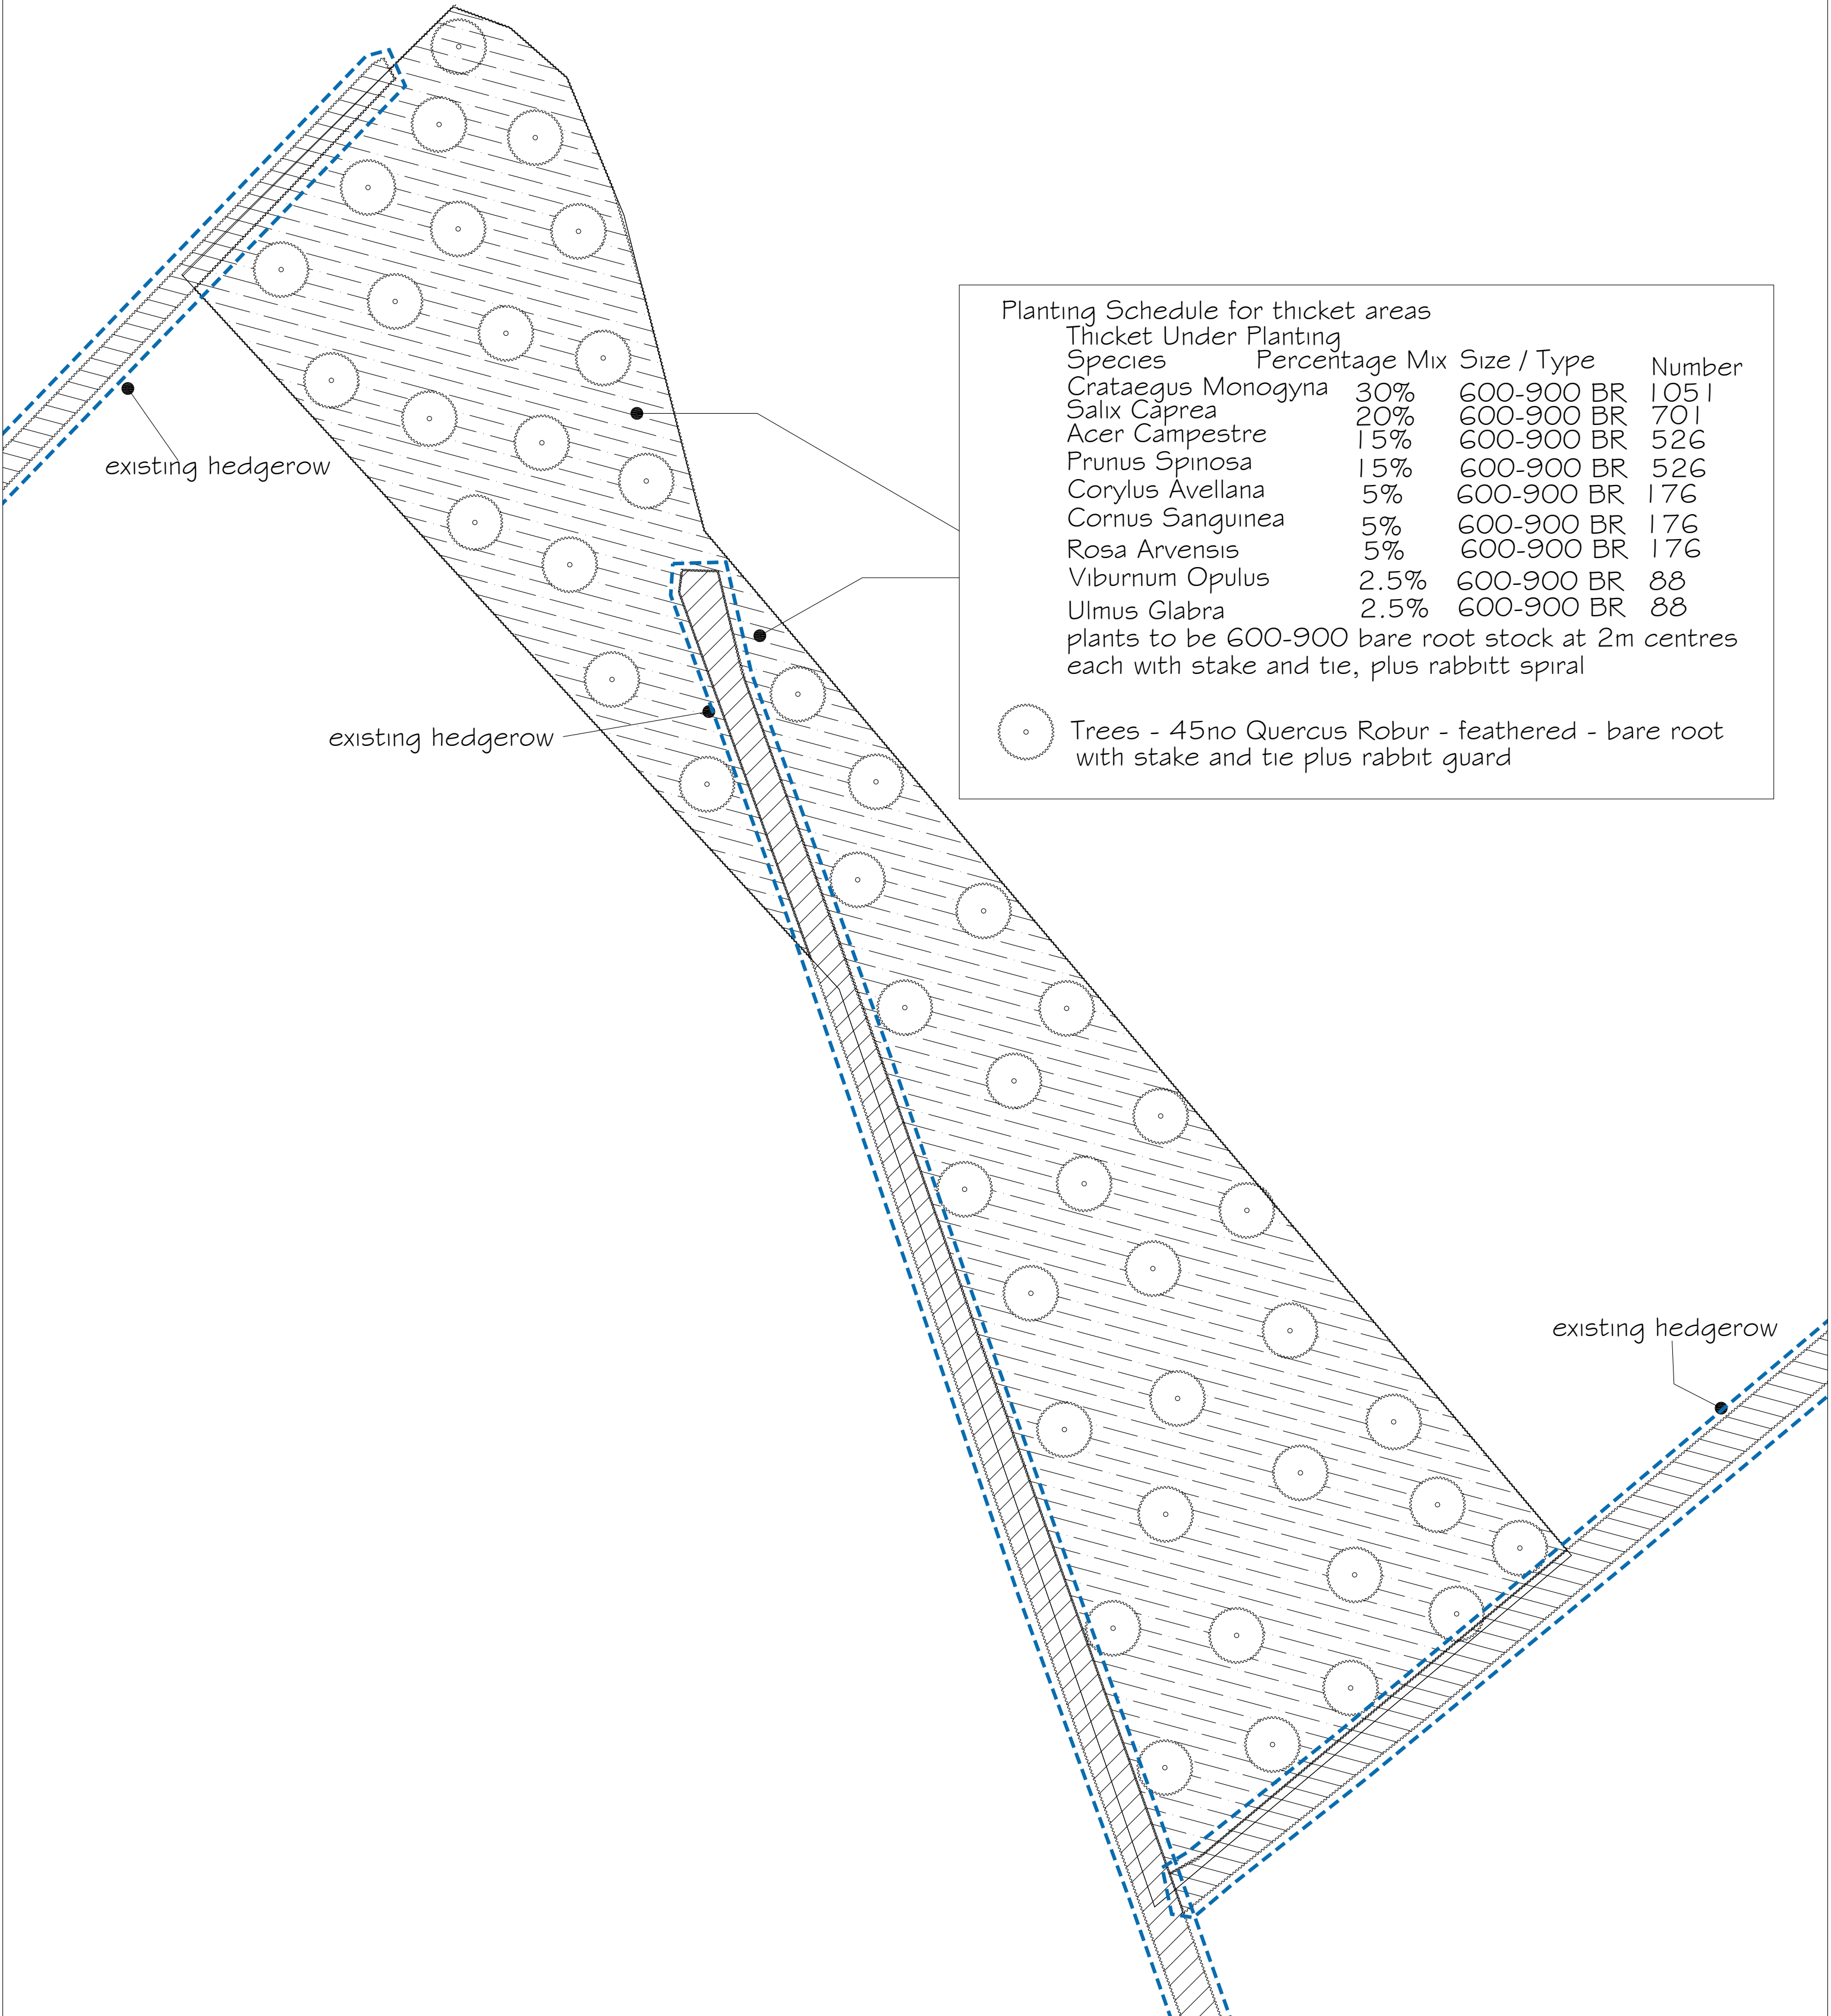

REVISION "A" PLANNERS COMMENTS ADDED FEB 2010



Countryside

STRATEGIC

Countryside Properties (Special Projects) Ltd
Countryside House
The Drive Brentwood Essex CM13 3AT
Telephone 01277 260000 Facsimile 01277 690690
www.countryside-properties.co.uk E-mail Countryside@dial.pipex.com

david fountain designs ltd

Architectural and Landscape Design Consultants

The Design Studio
Ivy Lodge
71 Belmont Avenue
Wickford
Essex SS12 0HG

tel:/fax- 01268 461344
email:- davidfountain@blueyonder.co.uk
mobile:- 07730 064853
www.davidfdesigns.com
www.4scapes.com
www.gardensforkids.com

Description		Drawing Name BICESTER OXFORD	
LANDSCAPING DETAILS TO WOODLAND WITHIN FARMLAND SL12		Dwg number DFD/BIC/L18	Rev A
Drawn by DAVID FOUNTAIN		Scale(s) 1:500@A2	Date 23/7/2009