
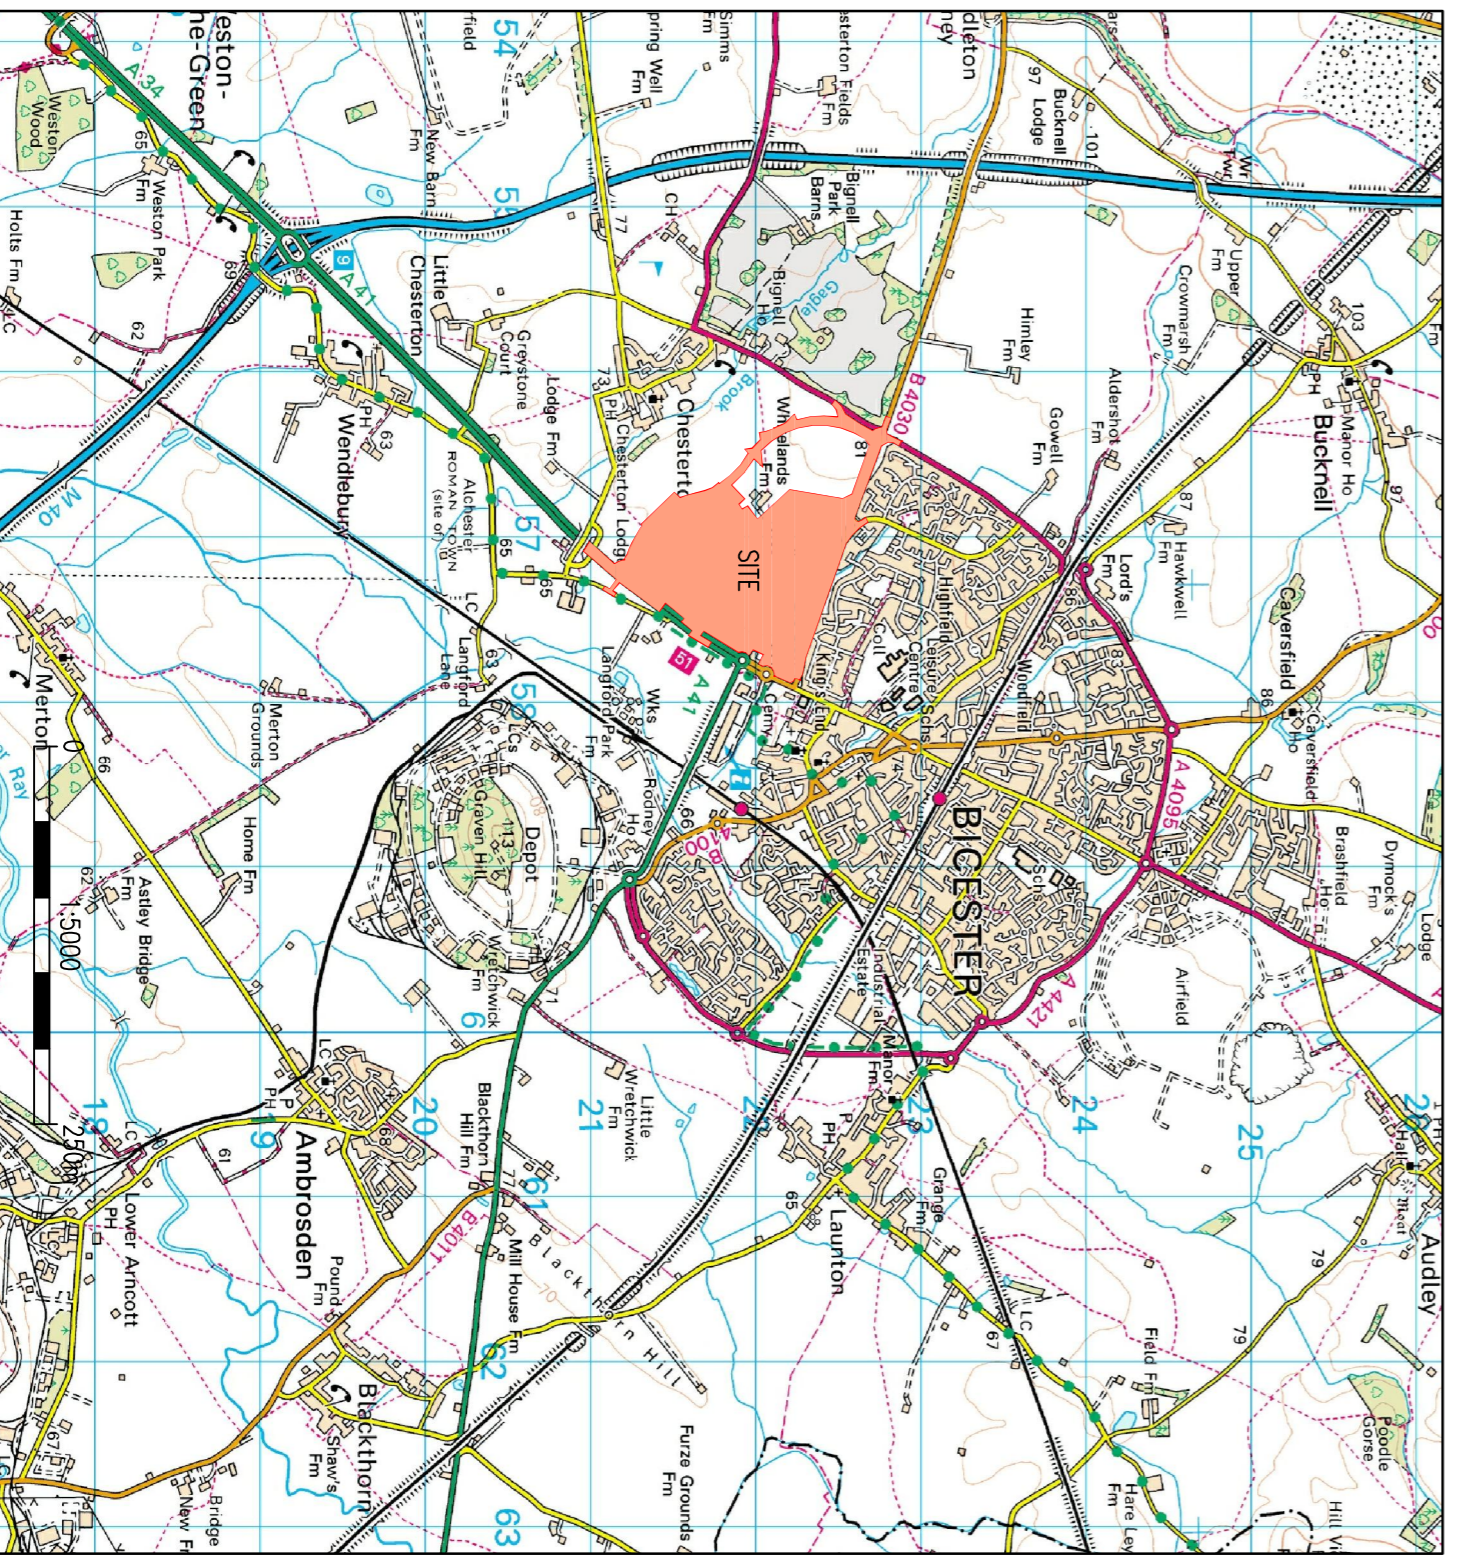


Approved from the Ordnance Survey map  
New Edition 1993  
Mapbox Stationery Office, London W6  
0000755. Crown copyright reserved.

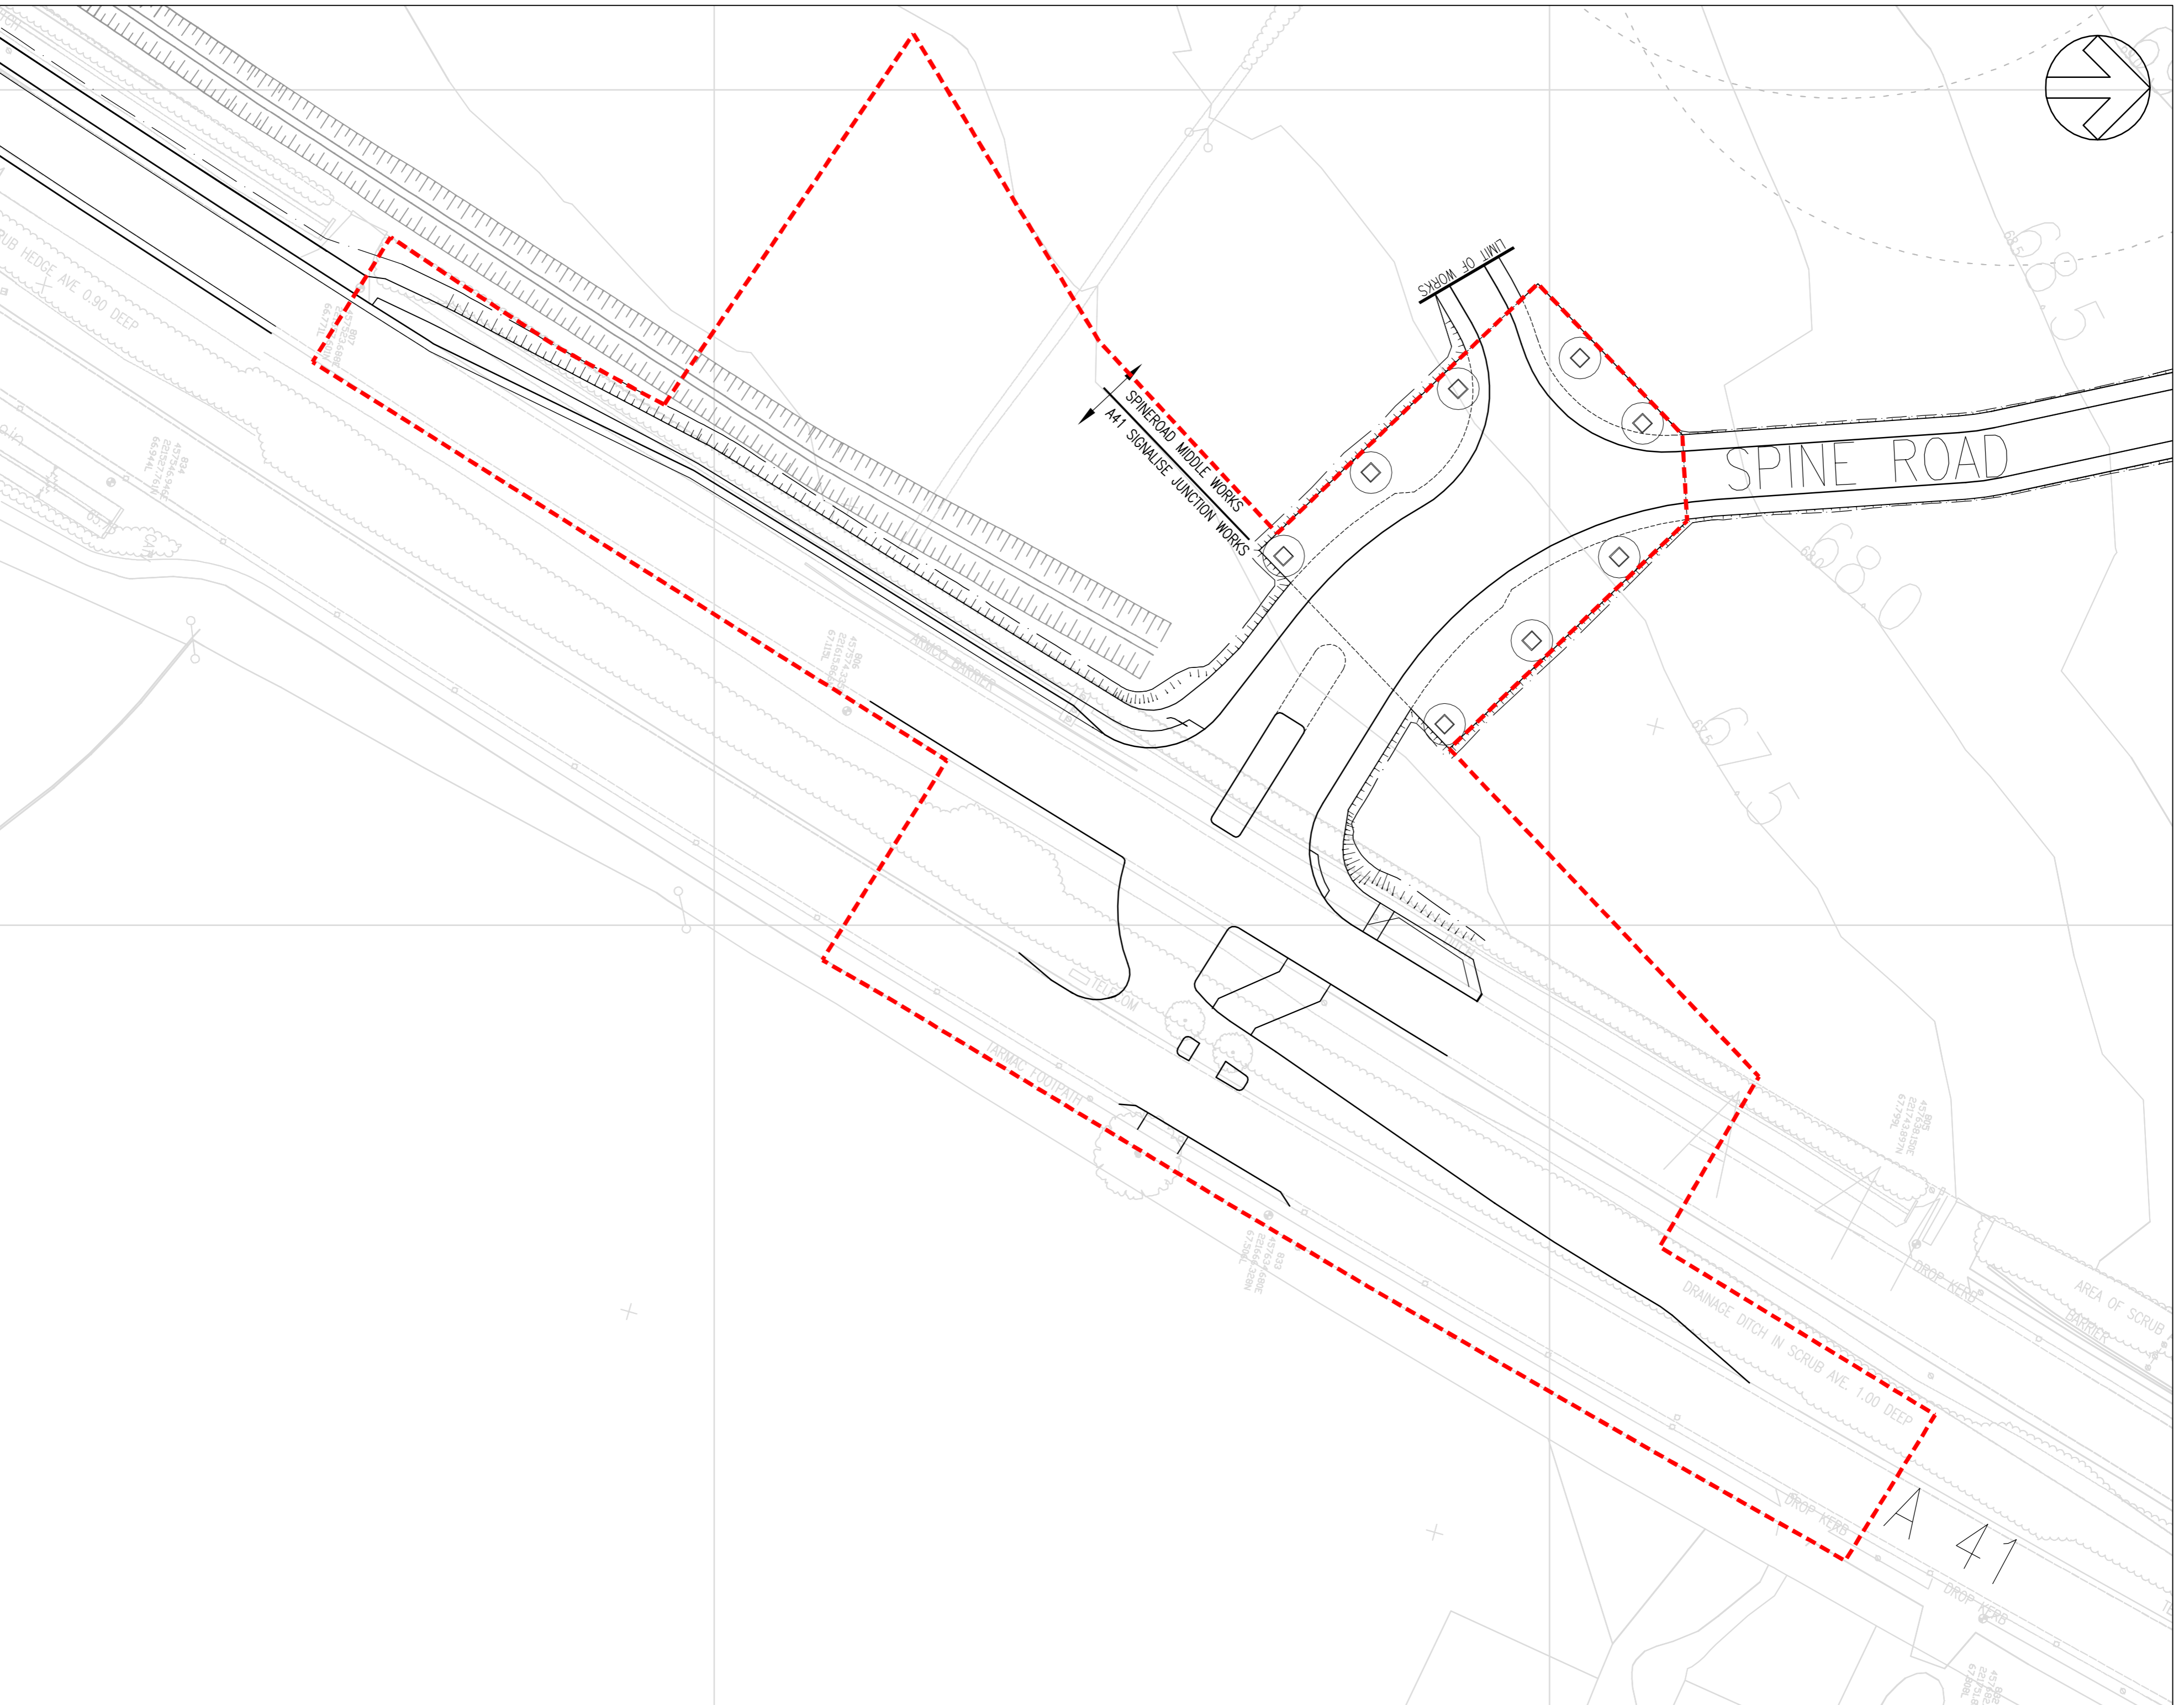

SITE LOCATION PLAN

DO NOT SCALE

- NOTES:
1. ALL DIMENSIONS IN MILLIMETERS UNLESS OTHERWISE STATED.
  2. ALL OUTFALL LEVELS/INVERTS TO BE CONFIRMED PRIOR TO CONSTRUCTION.
  3. ROAD CONSTRUCTION AND SURFACING FINISHES TO 1903/SO/001.
- KEY
- - - - - PLANNING BOUNDARY: AREA = 12205m<sup>2</sup>



KEY PLAN

REV	DATE	BY	DESCRIPTION	CHK	APP
E	19/12/10	RAJ	RED LINE BOUNDARY AMENDED FOLLOWING LANDSCAPE ARCHITECTS REVISED LAYOUT	GH	GH
D	01/03/10	RAJ	RED LINE BOUNDARY AMENDED FOLLOWING LANDSCAPE ARCHITECTS REVISED LAYOUT	GH	GH
C	26/02/10	RAJ	RED LINE BOUNDARY AMENDED FOLLOWING LANDSCAPE ARCHITECTS REVISED LAYOUT	GH	GH
B	18/02/10	JH	LOCAL COMMENTS	GH	GH
A	28/05/09	JH	FIRST ISSUE	JWS	GH

FOR TECHNICAL APPROVAL

Mountbatten House, Basing View, Basingstoke, Hampshire RG21 4HU  
Tel: +44 (0)1256 318800 Fax: +44 (0)1256 318700  
http://www.wspgroup.com



CLIENT: COUNTRYSIDE PROPERTIES

PROJECT: SOUTH WEST BICESTER  
BICESTER, OXFORDSHIRE

TITLE: A41 SIGNALISED JUNCTION  
SECTION 278  
PLANNING BOUNDARY

SCALE @ NO:	CHECKED:	APPROVED:
1:500	JAM	GH
DATE:	ISSUED/DATE:	DATE:
1903/SK-099	JH	May 09

PROJECT NO:	DRAWING NO:	REV:
11011903	1903/SK/99	E

© WSP Group plc