
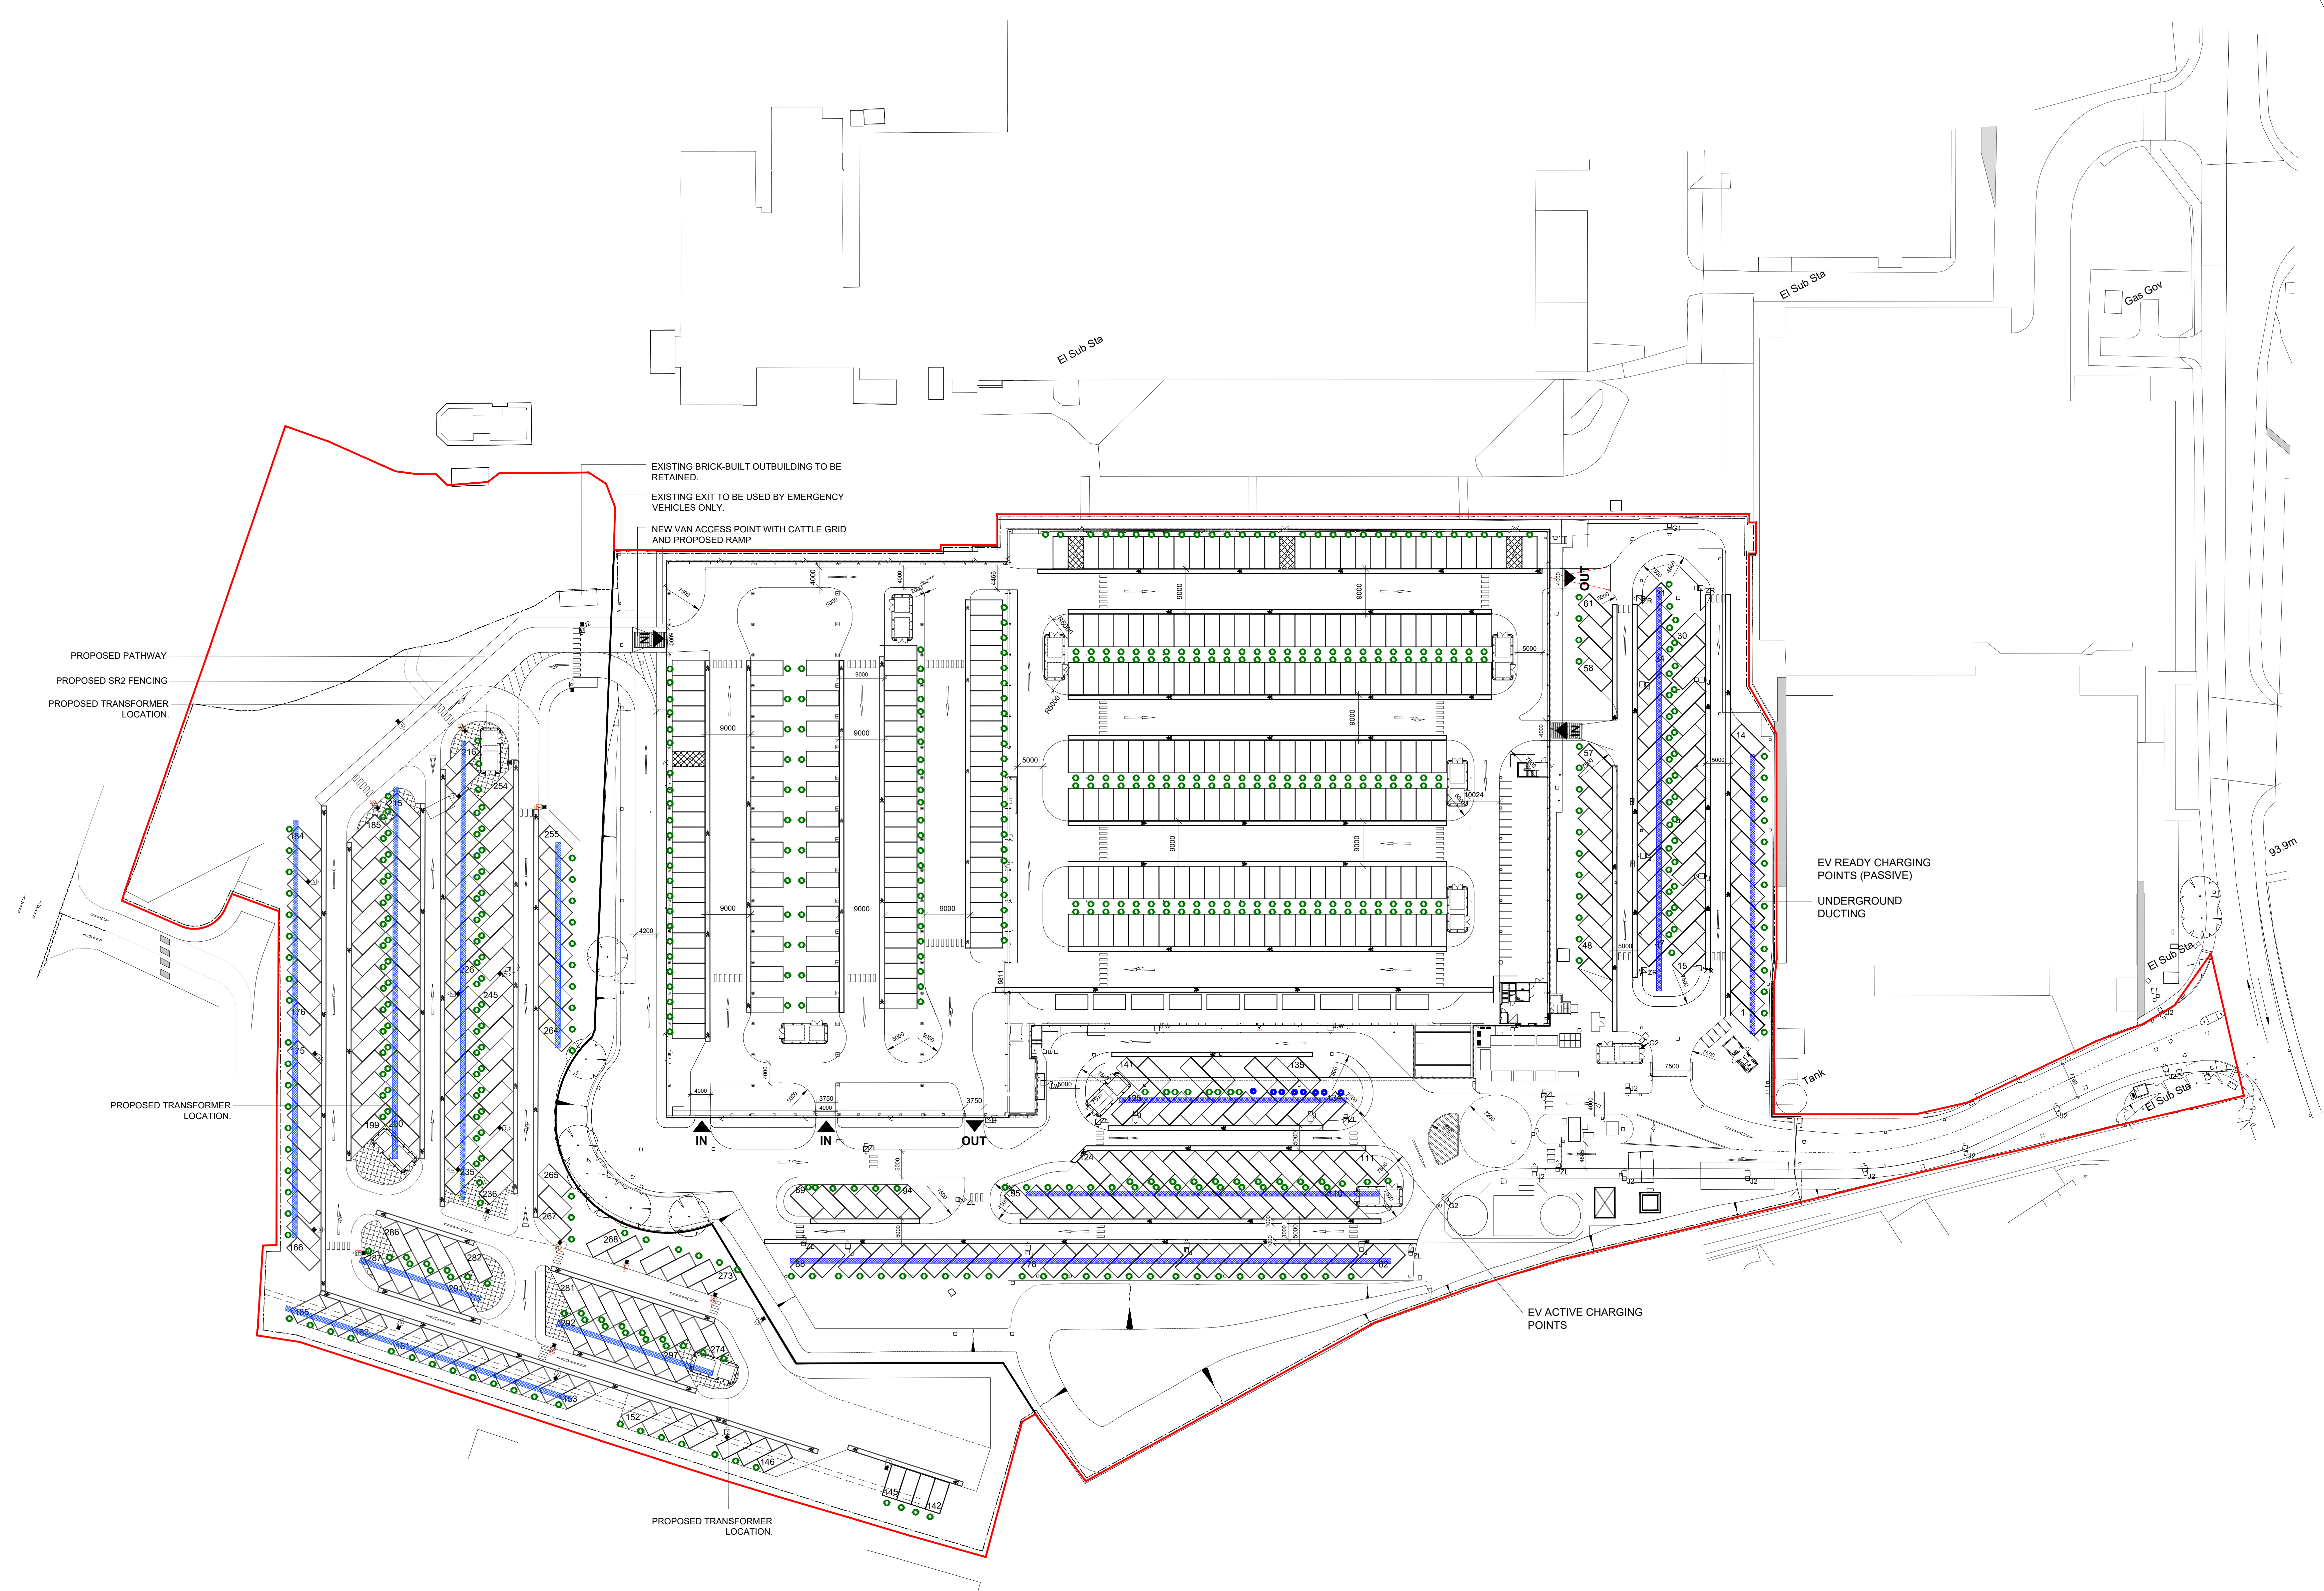


SCALE FOR PLANNING PURPOSES ONLY.
 Architects are to be notified of any discrepancies.
 Contractors must check all dimensions on site.
 This drawing is subject to copyright laws and is for use on this project only.
 This drawing is to be used solely for the information as stated only.
 For other information refer to the latest revision of any cross referenced drawings.
 To be read in conjunction with relevant design standards/protocols.

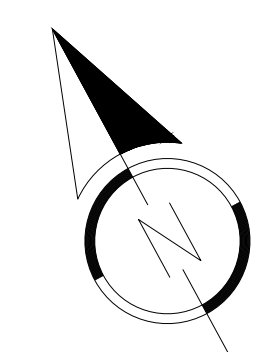

REV/DATE	DESCRIPTION	AMENDMENTS	DRN/CHK
P05 05/11/21	EV CHARGING PROVISION NOTE ADDED	AH	MA
P04 04/11/21	CYCLE SHELTER RELOCATED	AH	MA
P03 20/10/21	WELFARE UNIT ADDED	AH	MA
P02 13/08/21	ACTIVE EV ADDED	AH	MA
P01 10/08/21	FIRST ISSUE	AH	MA

STATUS: **PLANNING**

CLIENT: **LYSANDER**

PROJECT NAME: **Southam Road, Banbury**

PROJECT ADDRESS: **Southam Road, Banbury OX16 3AE**

DRAWING TITLE: **EXTERNAL WORKS PLAN**

JOB NO: 20-6507 DRG NO: A007 REVISION: P05

DATE: AUG 21 SCALE: 1:500 SHEET SIZE: A0

REV/DATE	DESCRIPTION	AMENDMENTS	DRN/CHK
P05 05/11/21	EV CHARGING PROVISION NOTE ADDED	AH	MA
P04 04/11/21	CYCLE SHELTER RELOCATED	AH	MA
P03 20/10/21	WELFARE UNIT ADDED	AH	MA
P02 13/08/21	ACTIVE EV ADDED	AH	MA
P01 10/08/21	FIRST ISSUE	AH	MA

S+SA ARCHITECTS
 1 CARDALE PARK, BECKWITH HEAD ROAD,
 HARROGATE HG3 1RZ
 www.ssa-architects.co.uk
 T: 01423 896099

