



GROUND FLOOR PLAN
T445---5

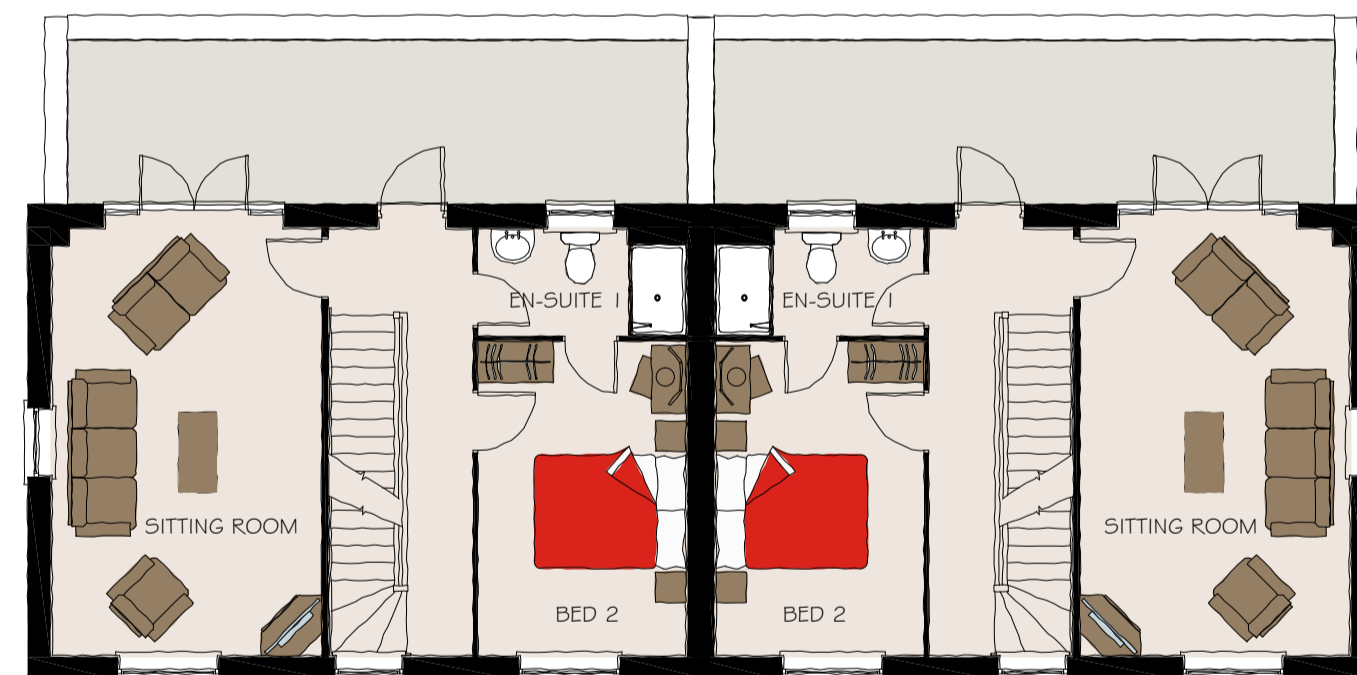

FIRST FLOOR PLAN
T445---5

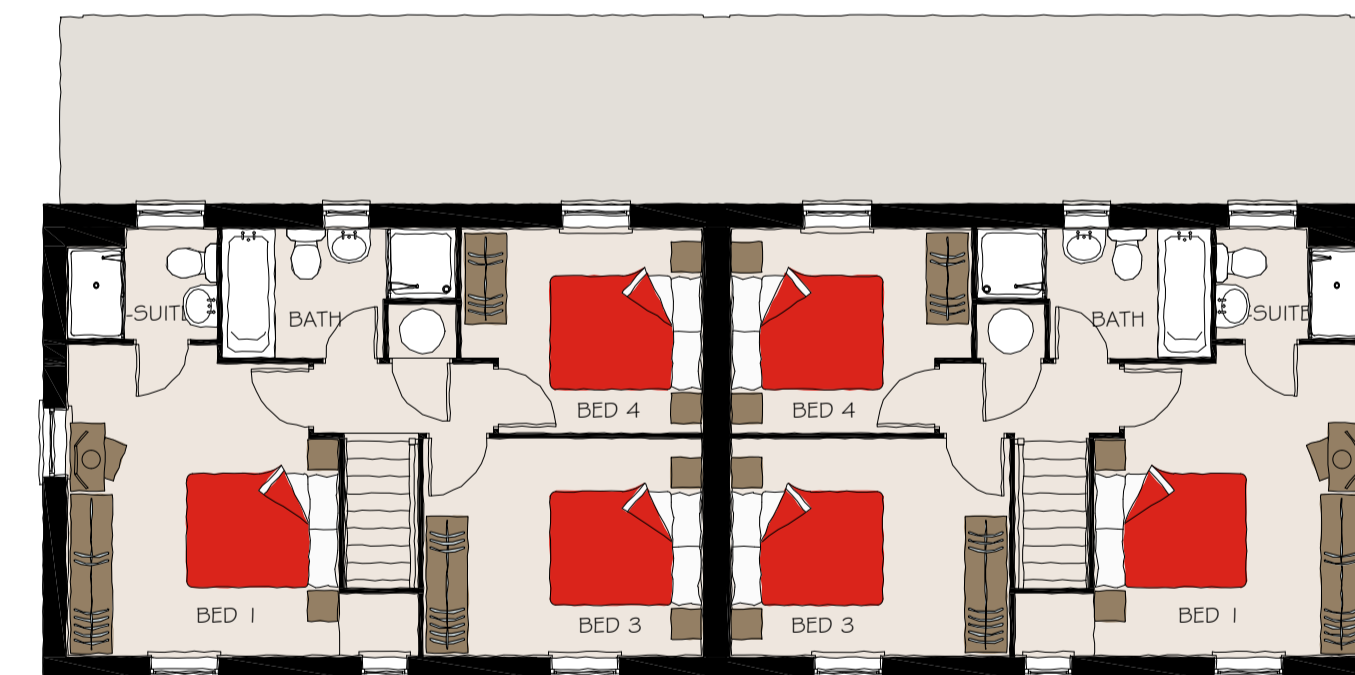

SECOND FLOOR PLAN
T445---5



Cadsquare Midlands Ltd
The Stables
Woodbury Lane
Worcester
Worcestershire
WR5 2PT
T: 01905 261580
F: 01905 704051
www.cadsquaremidlands.co.uk



DAVID WILSON MERCIA LTD
PLANNING

AREA KM8
KINGSMERE
BICESTER
OXFORDSHIRE

HOUSE TYPE 445
PLOTS 8 & 9

11-023 / 06
SEPT 2011
1:100 @ A1

RESPONSIBILITY IS NOT ACCEPTED FOR ERRORS MADE BY OTHERS IN SCALING FROM THIS DRAWING. ALL CONSTRUCTION INFORMATION SHOULD BE TAKEN FROM FIGURED DIMENSIONS ONLY. PRIOR TO THE COMMENCEMENT OF ANY WORKS, THE BUILDER IS TO CHECK AND/OR DETERMINE ALL CONSTRUCTION DETAILS, INCLUDING CHECKING EXISTING SITE LEVELS AND DIMENSIONS. THE DRAWING IS TO BE READ IN CONJUNCTION WITH ALL OTHER PROJECT DRAWINGS, CONSTRUCTION NOTES AND/OR PROJECT SPECIFICATION. ALL DISCREPANCIES SHOULD BE REPORTED IMMEDIATELY. THIS DRAWING IS THE COPYRIGHT OF CADSSQUARE MIDLANDS LTD AND MUST NOT BE USED IN CONJUNCTION WITH ANY OTHER PROJECT WITHOUT CADSSQUARE MIDLANDS LTD WRITTEN CONSENT