


FRONT ELEVATION REAR ELEVATION SIDE REAR ELEVATION SIDE / REAR ELEVATION

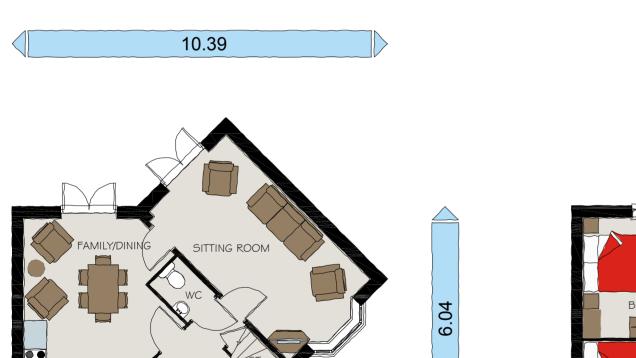








FRONT ELEVATION **REAR ELEVATION**

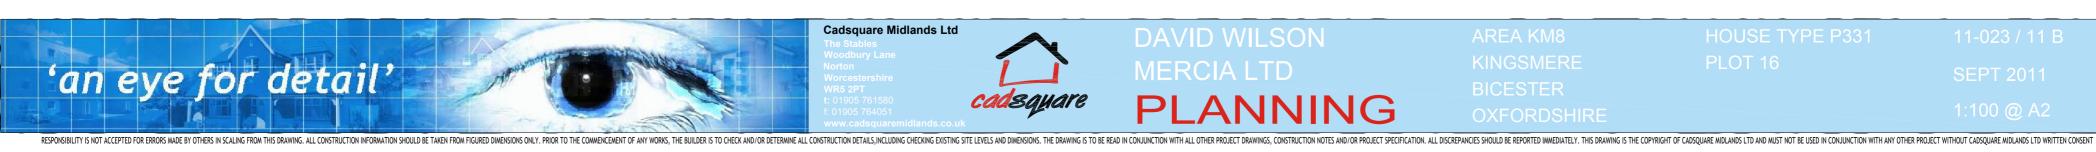

Cadsquare Midlands Ltd

