



FRONT ELEVATION

H500

SIDE ELEVATION


H500

REAR ELEVATION

H500

SIDE ELEVATION

H500

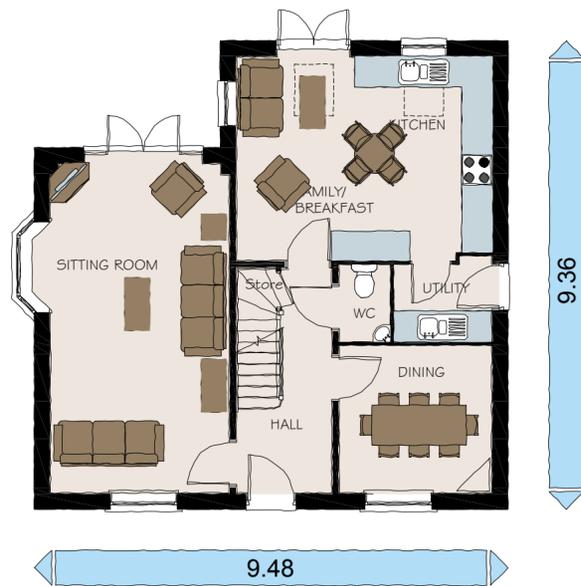

GROUND FLOOR PLAN

H500



GROUND FLOOR PLAN

H500



GROUND FLOOR PLAN

H500

'an eye for detail'



Cadsquare Midlands Ltd
 The Stables
 Woodbury Lane
 Norton
 Worcestershire
 WR5 2PT
 t: 01905 761580
 f: 01905 764051
 www.cadsquaremidlands.co.uk



**DAVID WILSON
 MERCIA LTD
 PLANNING**

AREA KM8
 KINGSMERE
 BICESTER
 OXFORDSHIRE

HOUSE TYPE H500
 PLOT 29

11-023 / 20 B
 SEPT 2011
 1:100 @ A2

RESPONSIBILITY IS NOT ACCEPTED FOR ERRORS MADE BY OTHERS IN SCALING FROM THIS DRAWING. ALL CONSTRUCTION INFORMATION SHOULD BE TAKEN FROM FIGURED DIMENSIONS ONLY. PRIOR TO THE COMMENCEMENT OF ANY WORKS, THE BUILDER IS TO CHECK AND/OR DETERMINE ALL CONSTRUCTION DETAILS, INCLUDING CHECKING EXISTING SITE LEVELS AND DIMENSIONS. THE DRAWING IS TO BE READ IN CONJUNCTION WITH ALL OTHER PROJECT DRAWINGS, CONSTRUCTION NOTES AND/OR PROJECT SPECIFICATION. ALL DISCREPANCIES SHOULD BE REPORTED IMMEDIATELY. THIS DRAWING IS THE COPYRIGHT OF CADSSQUARE MIDLANDS LTD AND MUST NOT BE USED IN CONJUNCTION WITH ANY OTHER PROJECT WITHOUT CADSSQUARE MIDLANDS LTD WRITTEN CONSENT